


BLOCK PLAN 1:500




NORTH 1:100

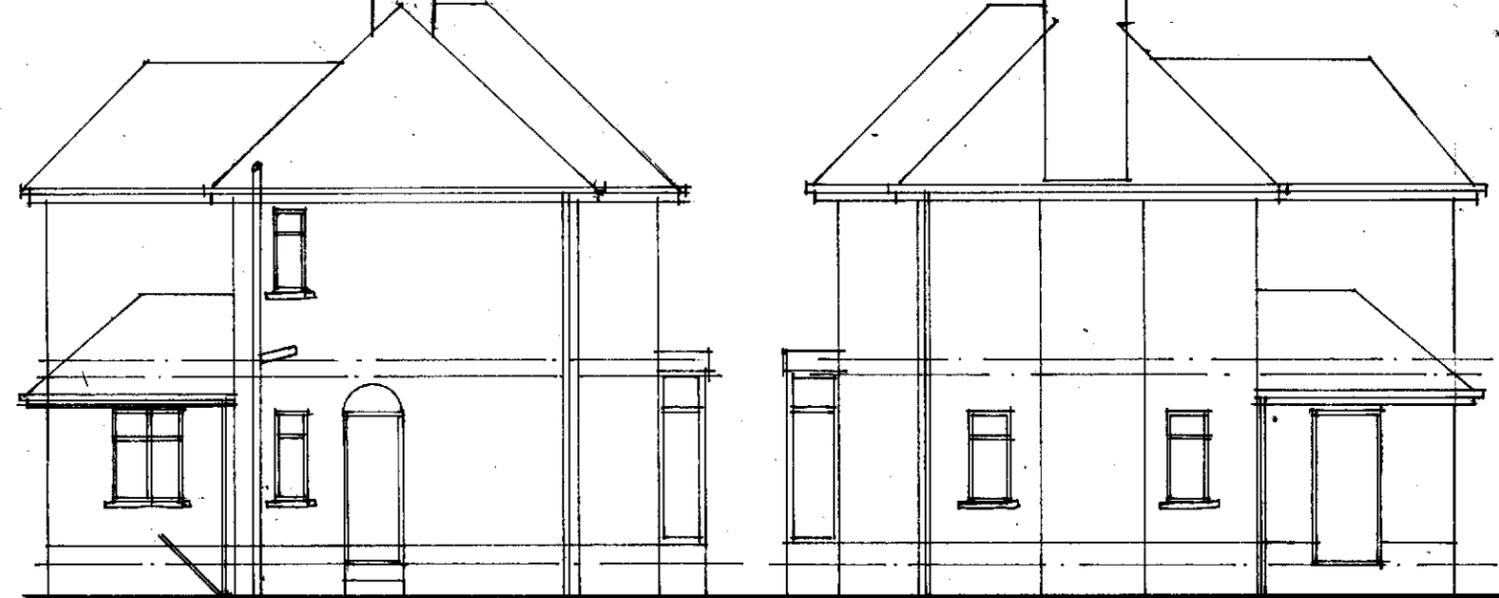

SOUTH 1:100

WEST 1:100

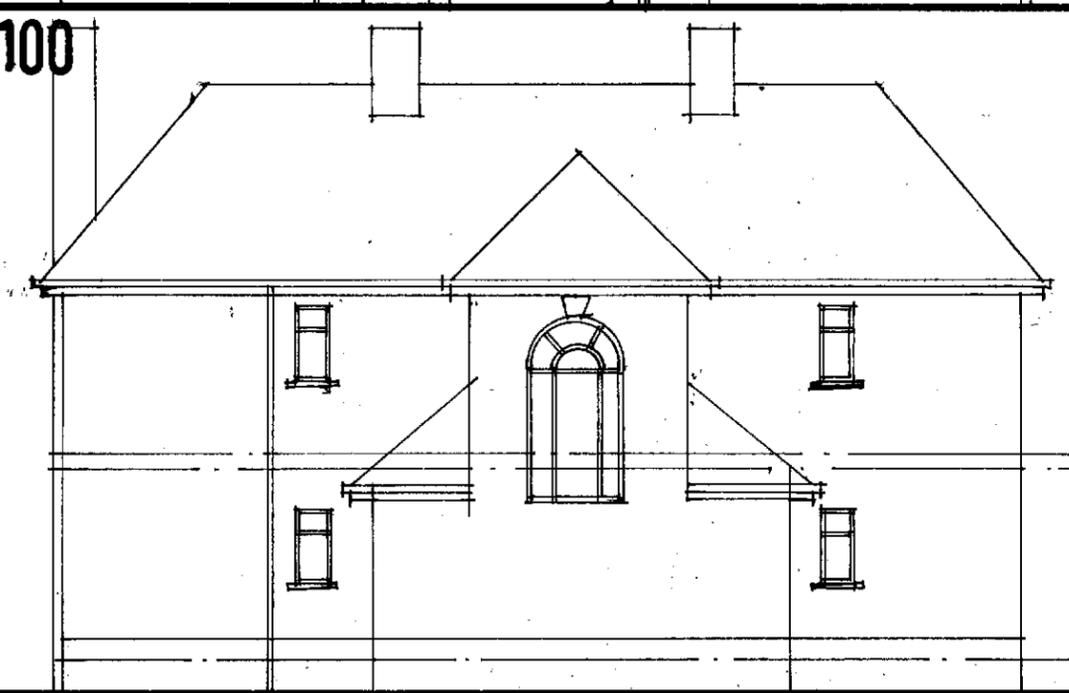

EAST 1:100

EX DETAILS

CLH/02