


**BASEMENT 1:100**

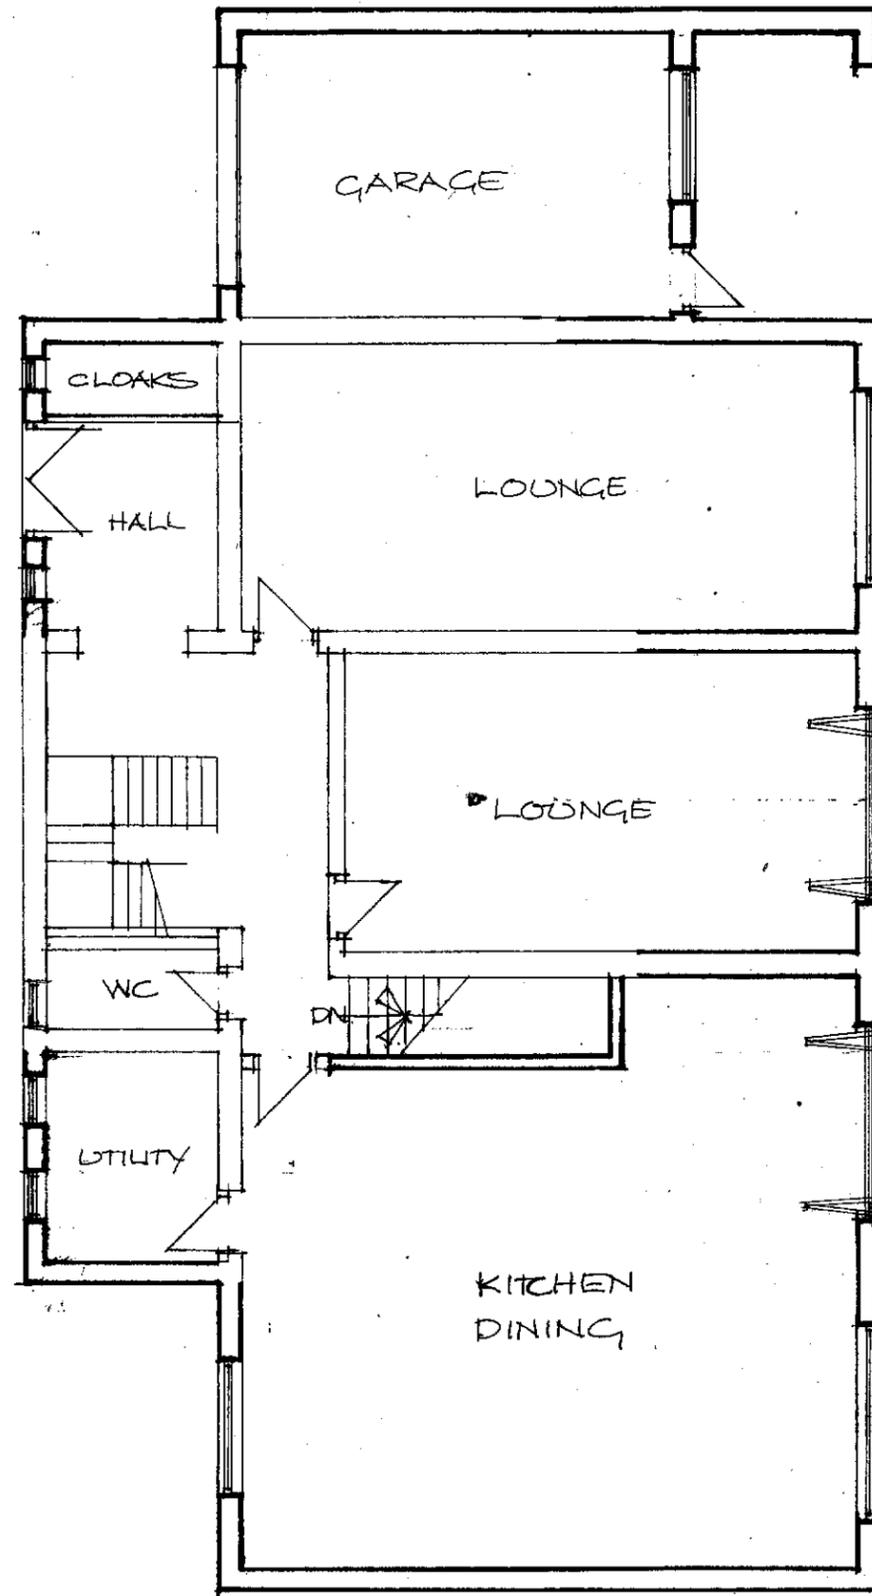

**GROUND 1:100**