

NORTH 1:100

MARLEY MODERN
CONC. TILES COLOUR
TO MATCH EXISTING.

RAINWATER GOODS
FASCIA & SOFFIT TO
MATCH EXISTING.

VERTICAL TILE HANGING
TO DORMER FACE &
CHEEKS TO MATCH
MAIN ROOF COLOUR.



UPVC WINDOWS
& DOORS TO MATCH
EXISTING.

COLOURED RENDER
FINISH TO WALLS
TO MATCH EXISTING.


FACING BRICK STALL
RISE TO MATCH
EXISTING.



WEST 1:100

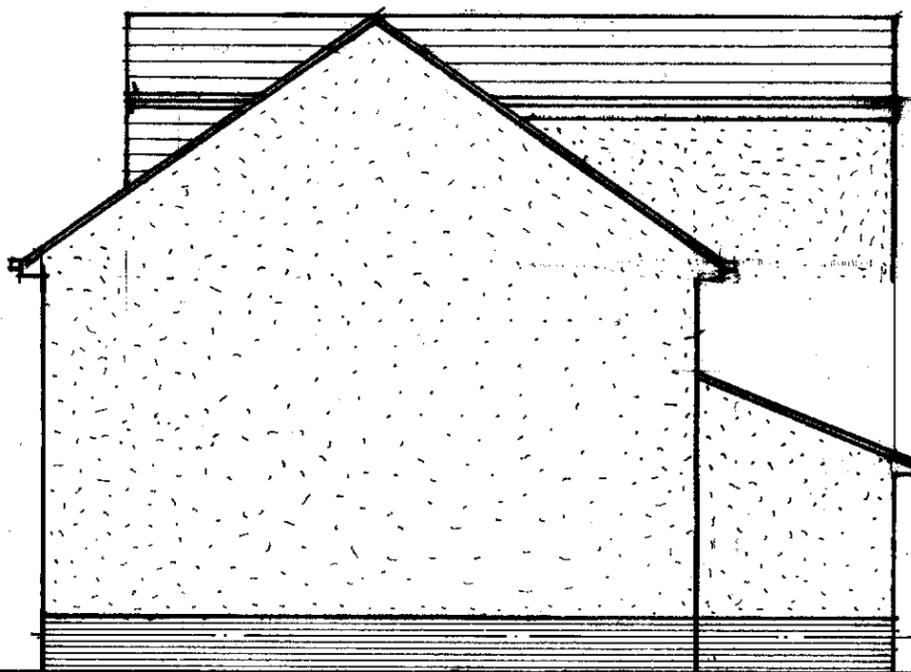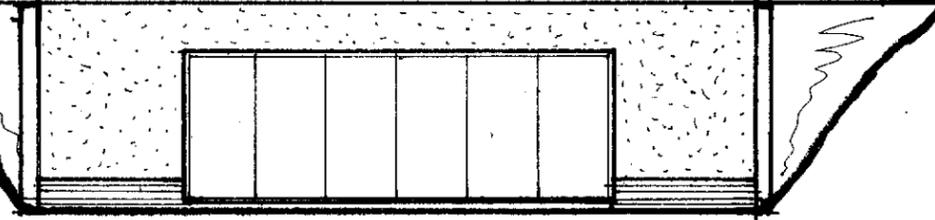

SOUTH 1:100

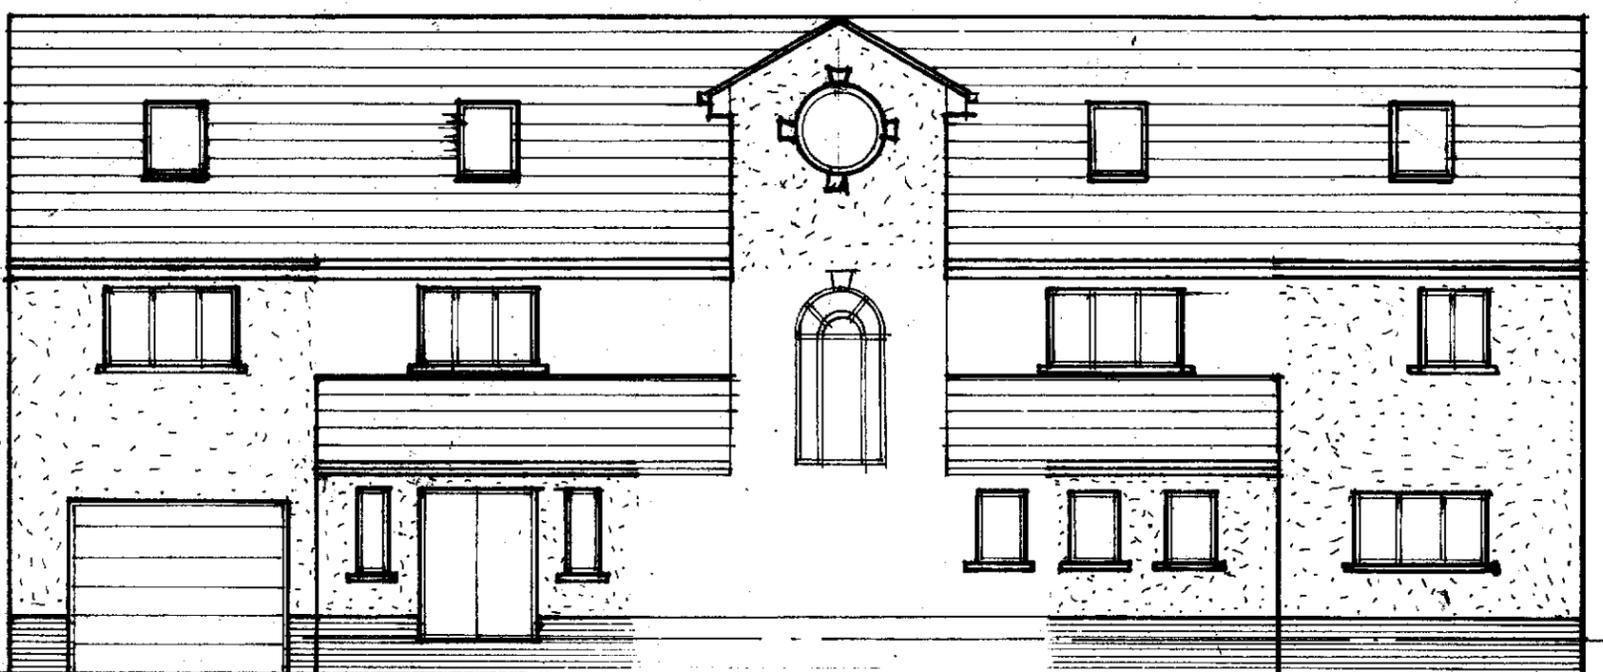

EAST 1:100