


BASEMENT 1:100

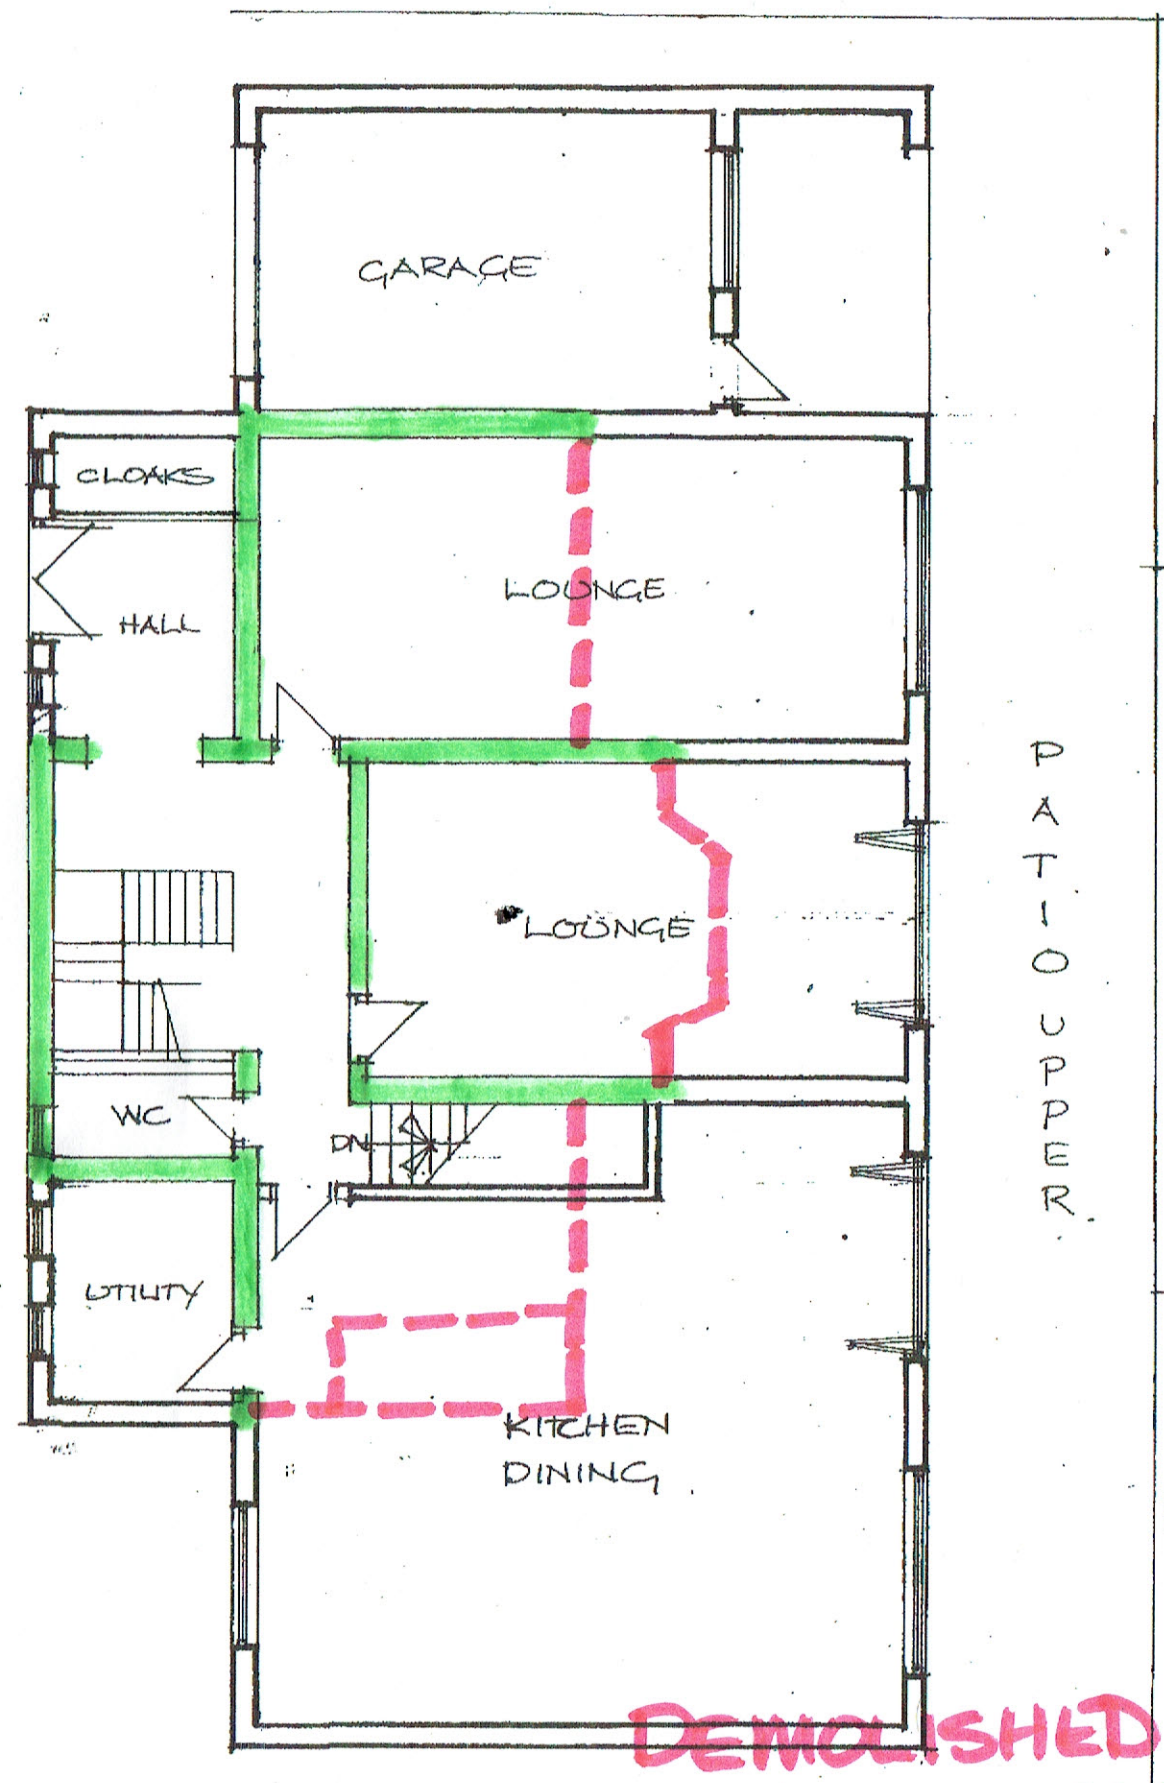

GROUND 1:100

DEMOLISHED WALLS
RETAINED WALLS