



FIRST 1:100

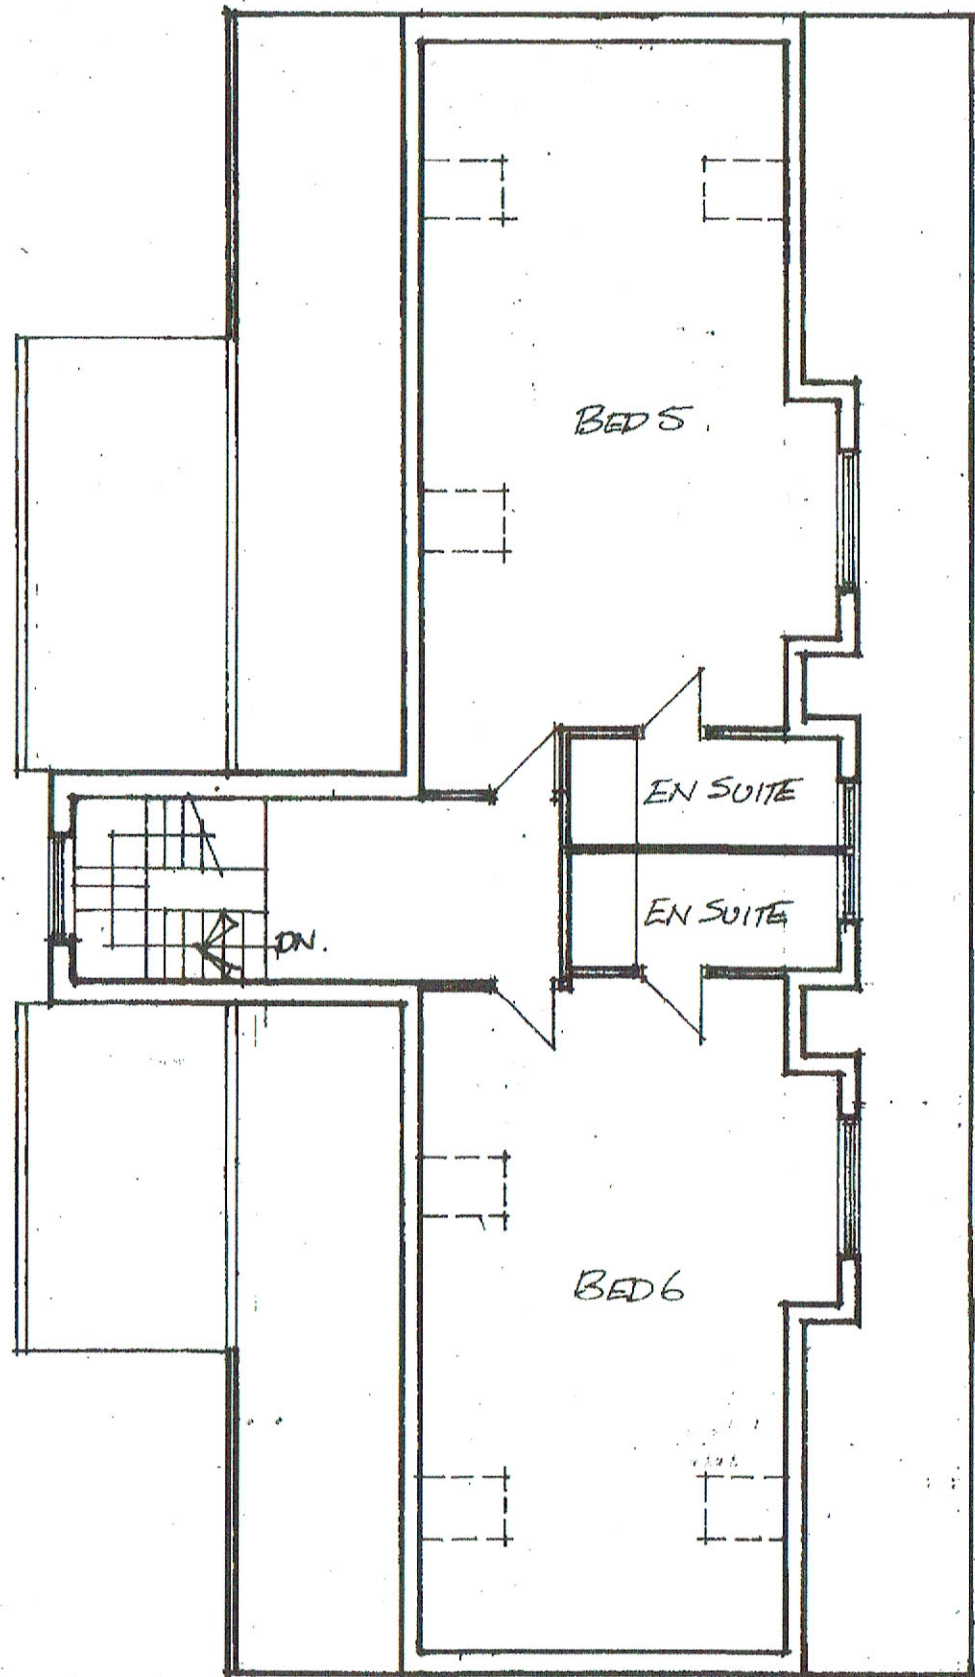

LOFT 1:100

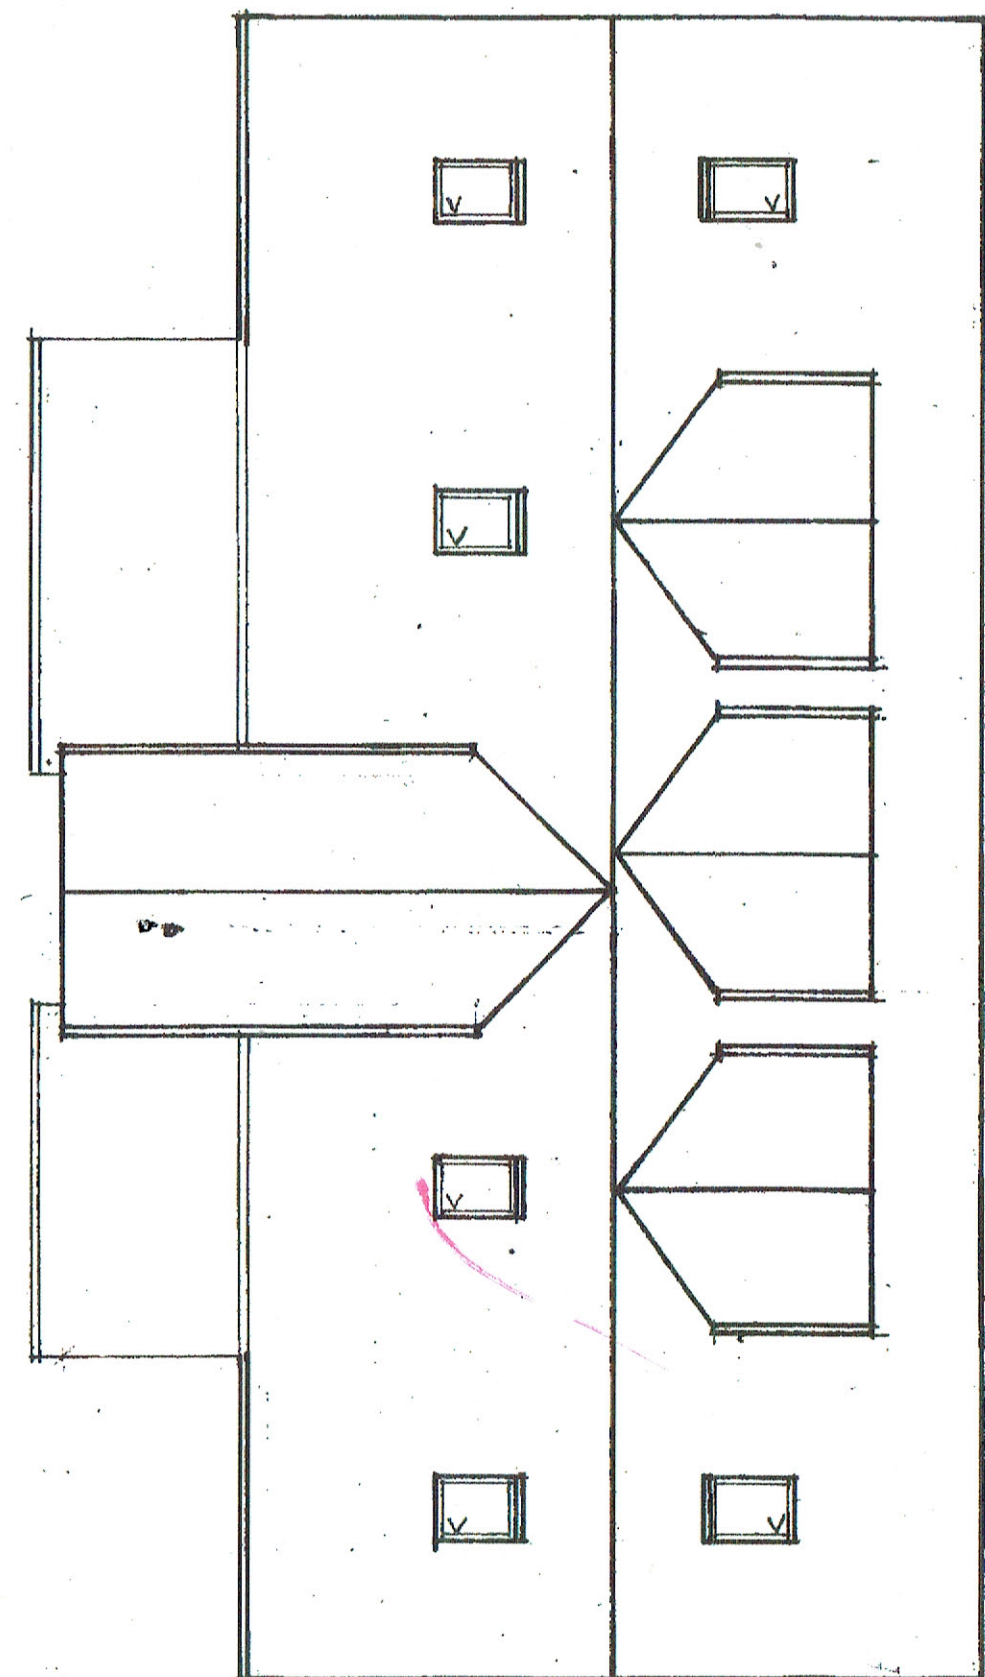

ROOF 1:100

DEMOLISHED WALLS
 RETAINED WALLS.
 PR FF LOFT & ROOF PLANS CLH/04