


Notes
 This drawing is copyright and must not be reproduced without permission
 Do not scale this drawing

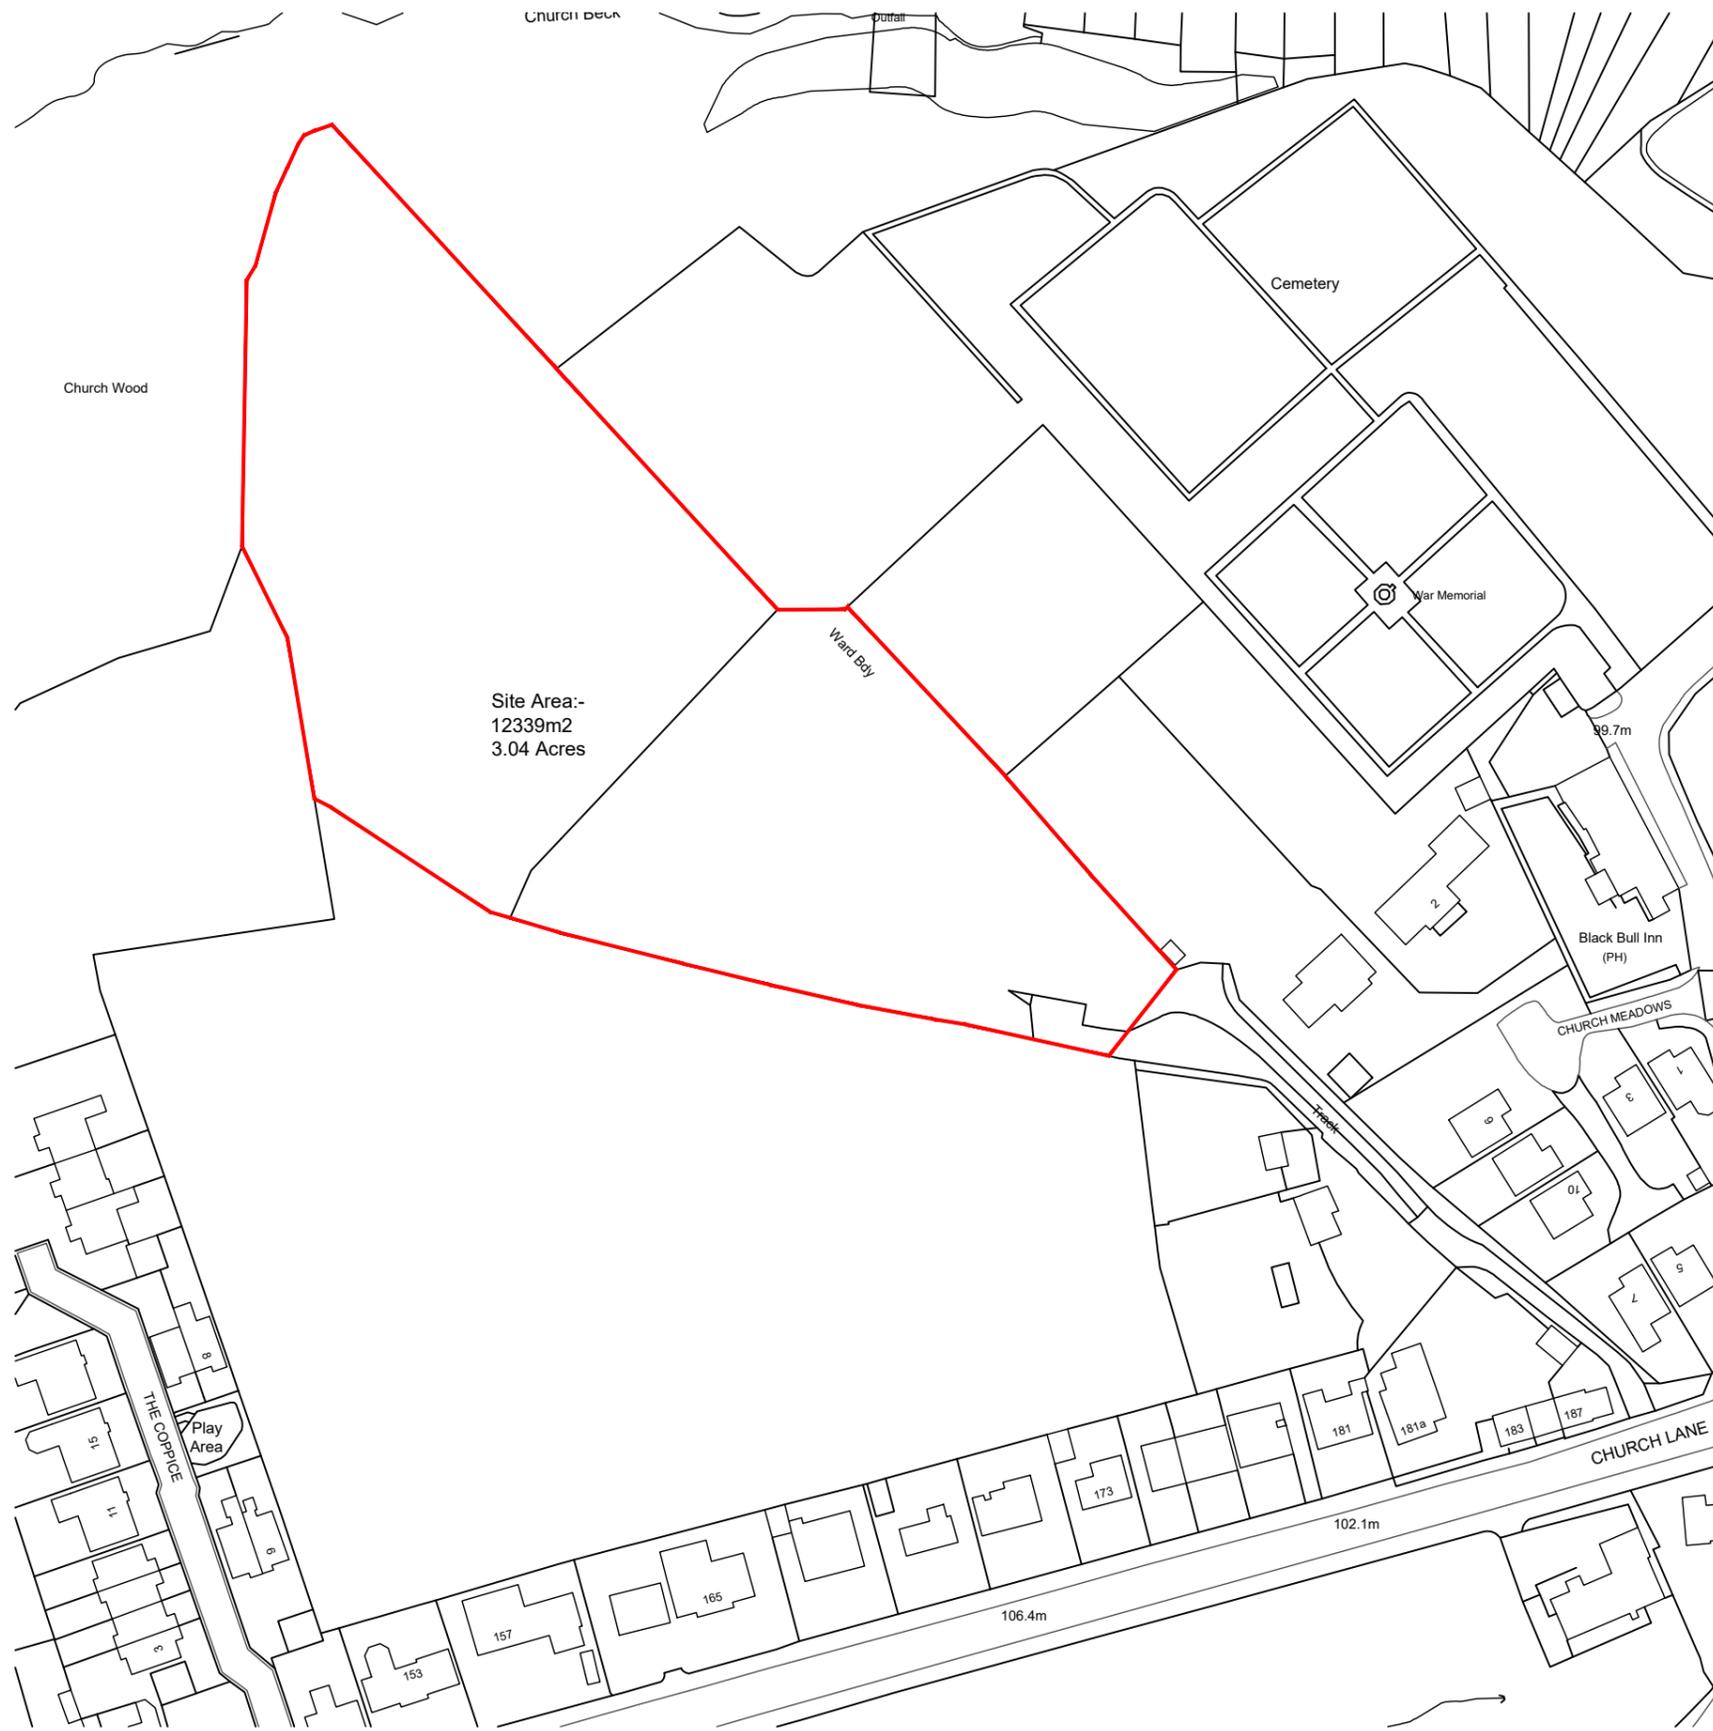

REV	DATE	TITLE
Client: Mr. Sonny Reynolds		
Project: Land off Church Lane Birstall, Batley, WF17 9PS		
Title: Existing Site Location Plan		
Drawing No. P1		Rev. -
Project No. LS10 3AS	Date September 2024	Checked: KR
Drm: A. Bashir		Scale: 1:1250 @ A3