


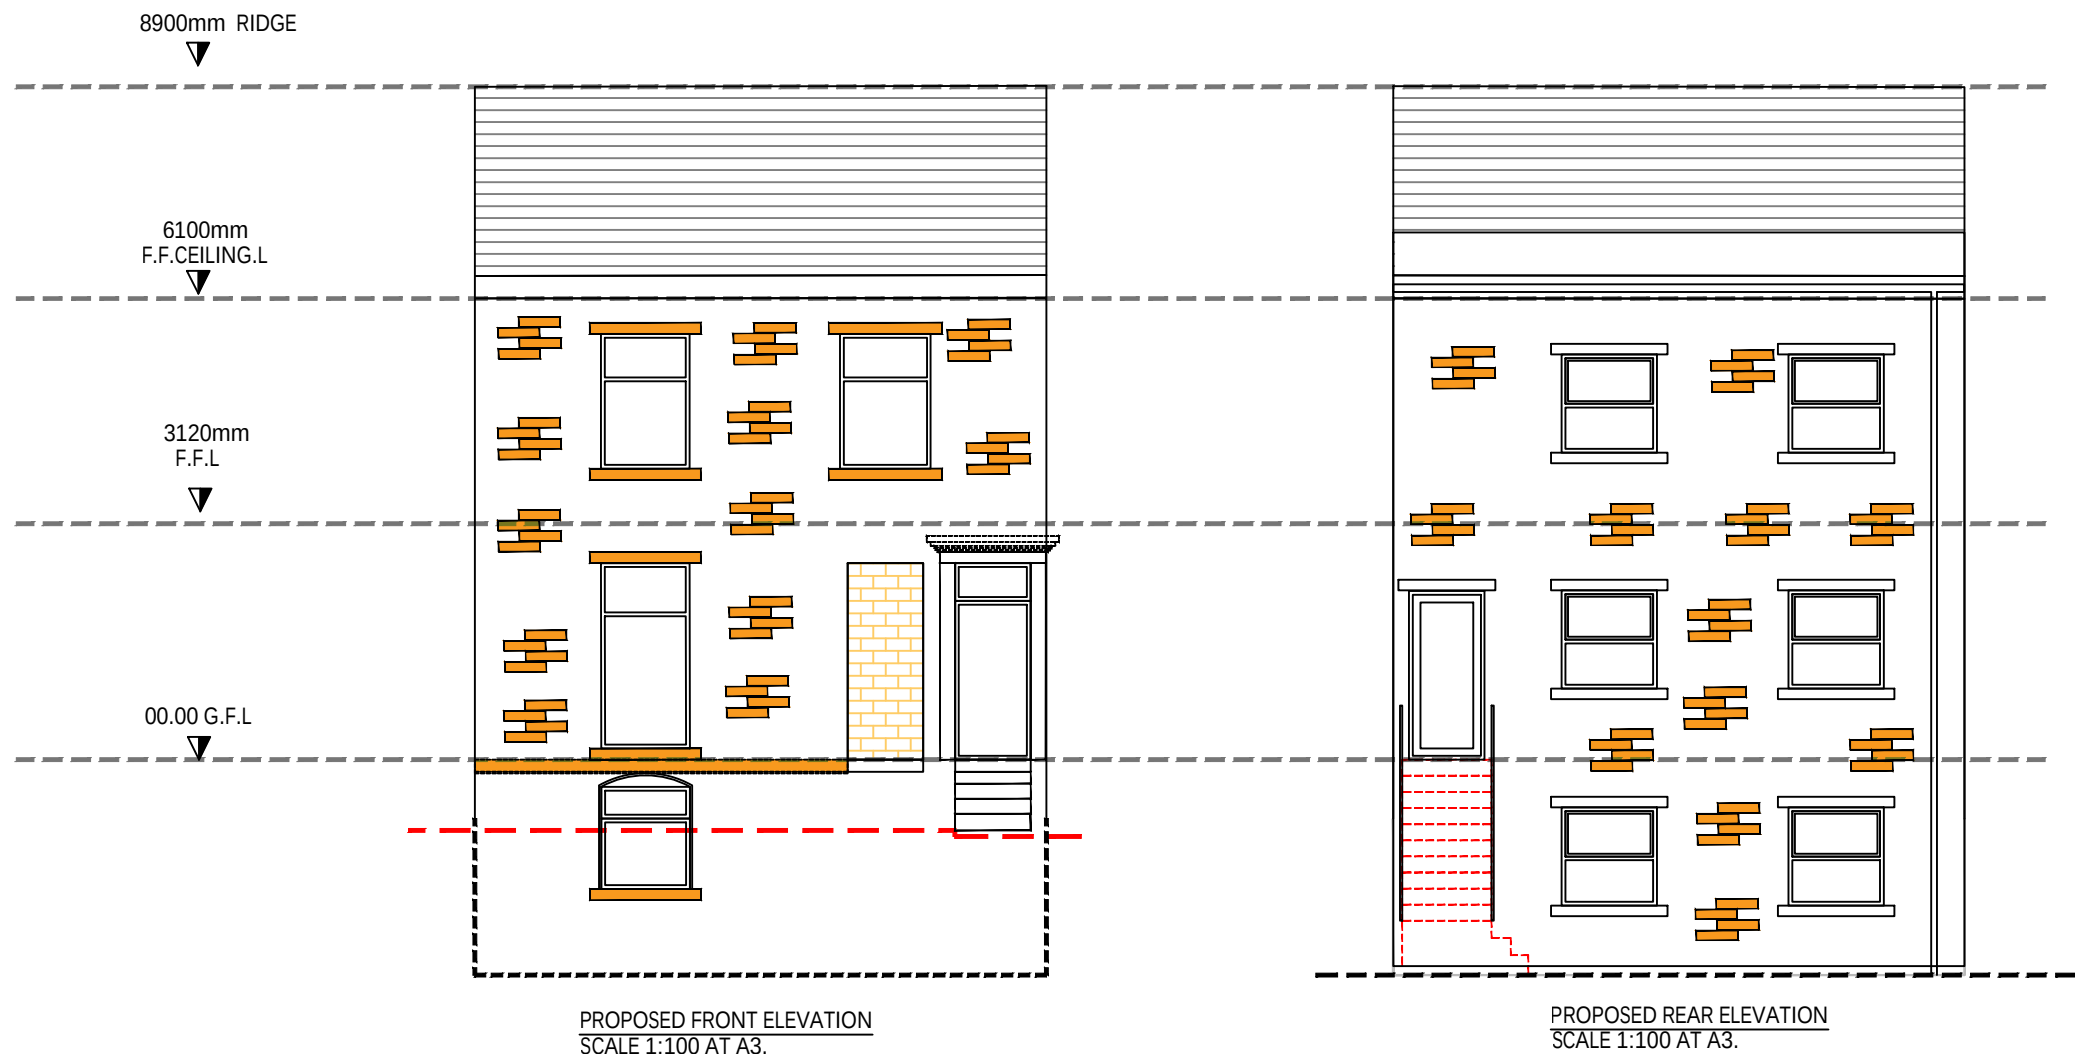

NOTES
CONTRACTORS AND SUB-CONTRACTORS MUST CHECK AND AGREE ALL DIMENSION BEFORE PREPARING SHOP DRAWINGS OR COMMENCING WORK ON SITE.

CONTRACTORS ARE RESPONSIBLE FOR INFORMING THE DESIGNER OF ANY DISCREPANCY DISCOVERED ON ANY OTHER RELATED DOCUMENTS WORK TO BE CARRIED OUT AS SHOWN ON THIS DRAWING

NOTES
THE COPYRIGHT OF THIS DRAWING IS VESTED WITH (ARCHITECTURAL PLANNING SERVICES) AND MUST NOT BE COPIED OR REPRODUCED WITHOUT THE CONSENT OF THE COMPANY. FIGURED DIMENSIONS ONLY TO BE TAKEN FROM THIS DRAWING. ALL CONTRACTORS MUST VISIT SITE AND BE RESPONSIBLE FOR THE CHECKING OF ALL DIMENSIONS AND NOTIFYING THE ARCHITECT IMMEDIATELY OF ANY DISCREPANCIES PRIOR TO ANY MANUFACTURE OR CONSTRUCTION WORK.

Architectural
Planning Services

PH, 07588808686
www.planningoption.co.uk

PLANNING: ☒ B.REGULATIONS: ☐ GENERAL: ☐

Client: MR M AMIR

Address: 40 BRADFORD ROAD
HUDDERSFIELD
HD1 4JE

Drawing Title:
EXISTING FRONT / REAR
ELEVATION.

Scale: 1/100 @ A3	Date: 01.04.2022
Rev: 0	Drawn By: N.H

Drawing No. 001- PP-01001AMI

Drawings are to scale indicated for planning purposes
No scaling permitted for construction purposes
Information on this drawing is copyright. All rights reserved any form by any means, either electronically, mechanically, by photocopying, recording or otherwise stored in any retrieval system of any nature, without the express consent of Architectural Planning Services.