


410850N

T2 to be removed per James Royston report.

410860N

410840N

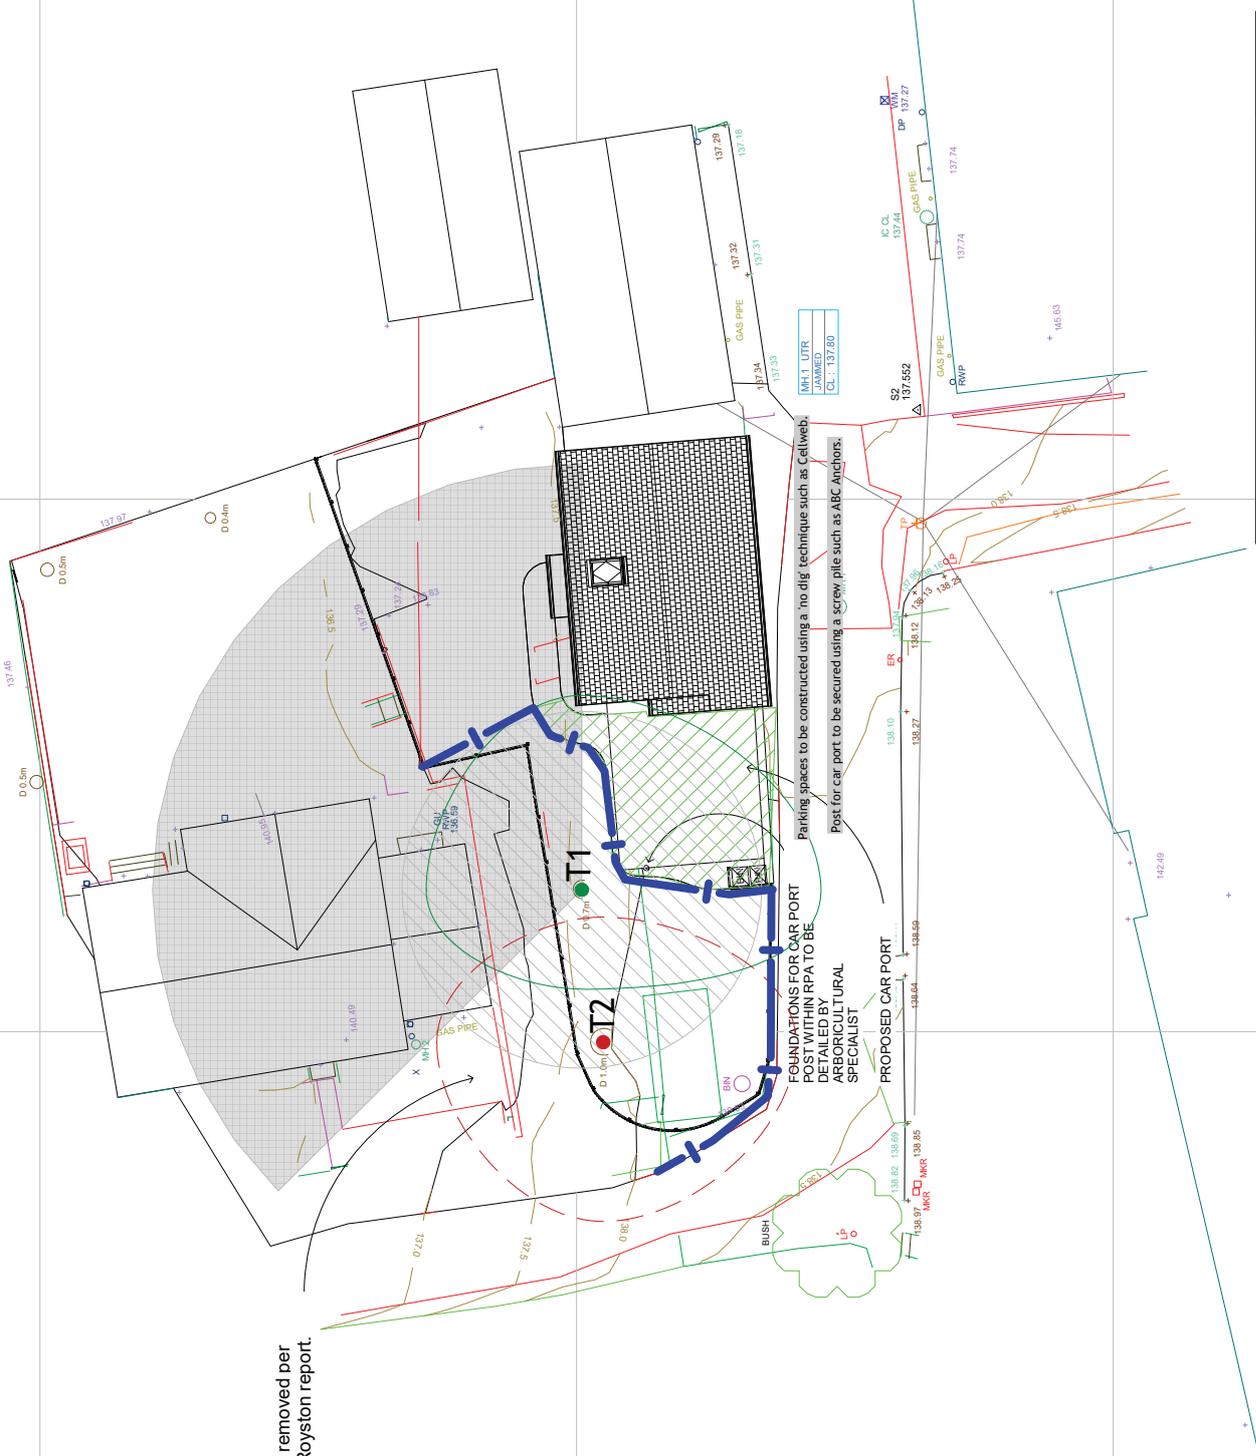

Note: Plans are for guidance only. These drawings should not be used for scaling.

**James Royston**  
 Arbicultural Consultant  
 The Media Centre - 7 Northumbria Street - Huddersfield - HD1 1PL  
 j@jamesroyston.co.uk - 01484 483 081 - www.jamesroyston.co.uk

Tree Protection Plan to BS5837:2012 at:  
33a Church Lane, Clayton West

1:200 PAPER SIZE A3

Key	
	Tree to be retained
	Tree to be removed
	Root Protection Area (RPA) shown as a circle as an approximate guide.
	Location of tree protective fencing
	Area of special tree protection measures. See annotations and method statement for further details.
	Indication of area of potential shade from trees.