



**TYPICAL CATCHPIT CHAMBER DETAIL**  
non entry

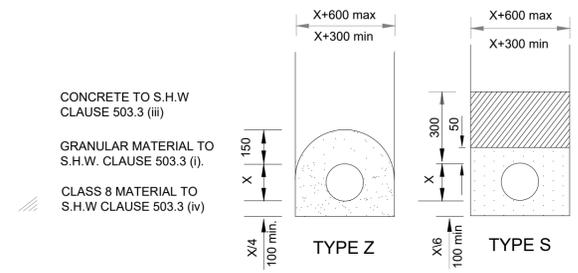


**TYPICAL PIPE BED AND SURROUND DETAIL**

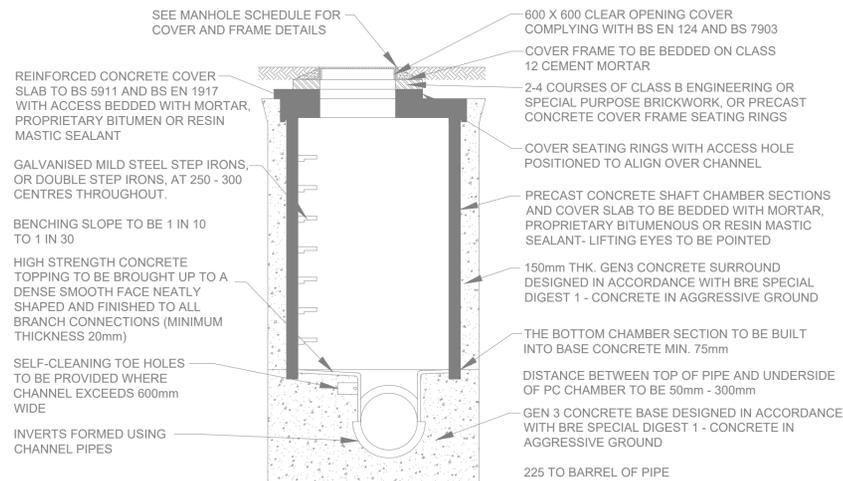


**TYPICAL TYPE 2 CONCRETE MANHOLE (PCC) DETAIL**

MAX DEPTH FROM COVER LEVEL TO SOFFIT OF PIPE 0m - 3m

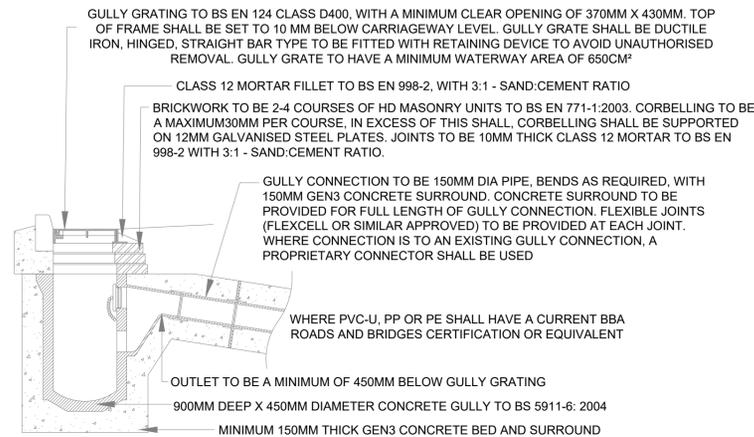

**ROAD GULLY DETAIL**

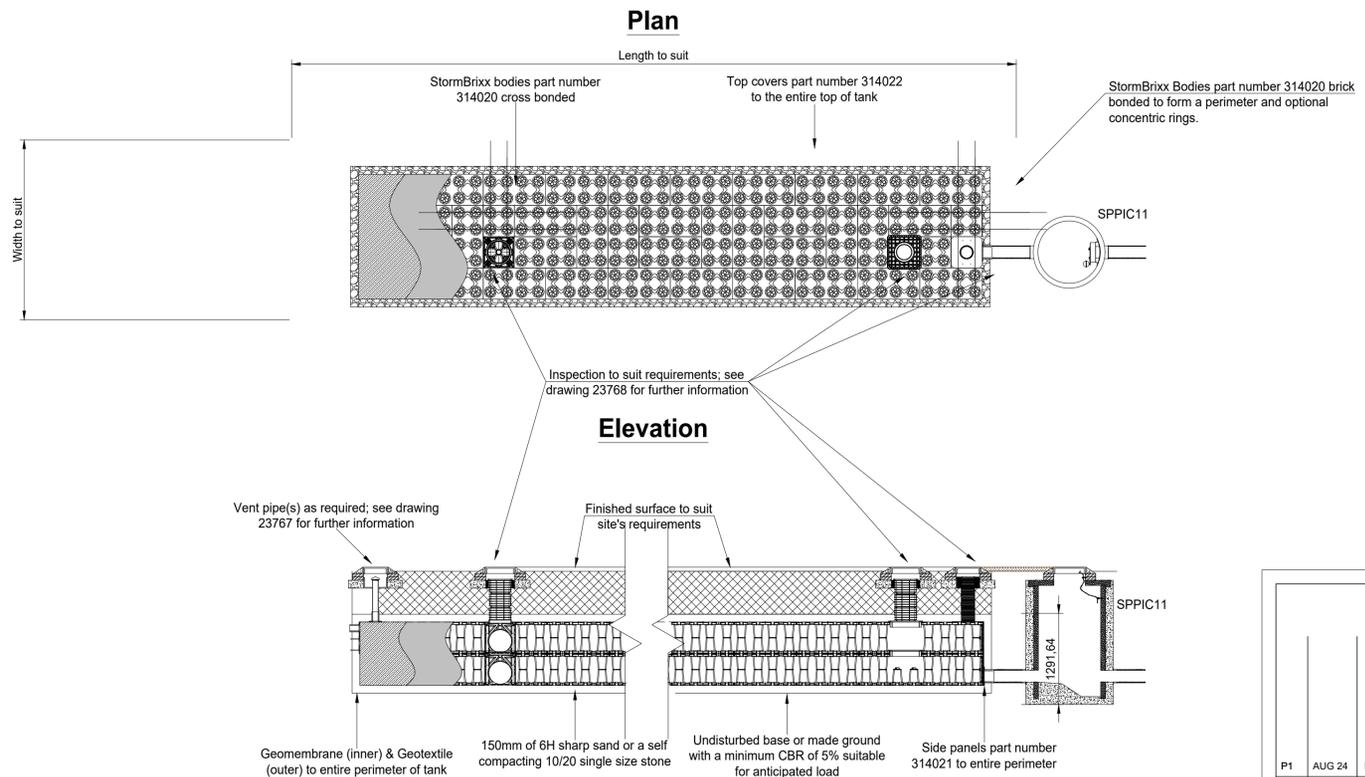

**TYPICAL STORMBLOXX ATTENUATION SYSTEM BY ACO OR SIMILAR APPROVED**

Rev	Date	Revision Details	By	Chkd	Appd
P1	AUG 24	FIRST ISSUE	GRE		
<b>Cora<sup>i</sup>Ht</b>					
Client: LIDL GREAT BRITAIN Ltd					
Project: NEW HEY ROAD					
Title: DRAINAGE ARRANGEMENT SHEET 2 OF 2					
Drawing No. 16-3046-101					Revision P1
Scale: NTS			Date: AUGUST 2024		
Drawn: GRE	Chk:	App:			