

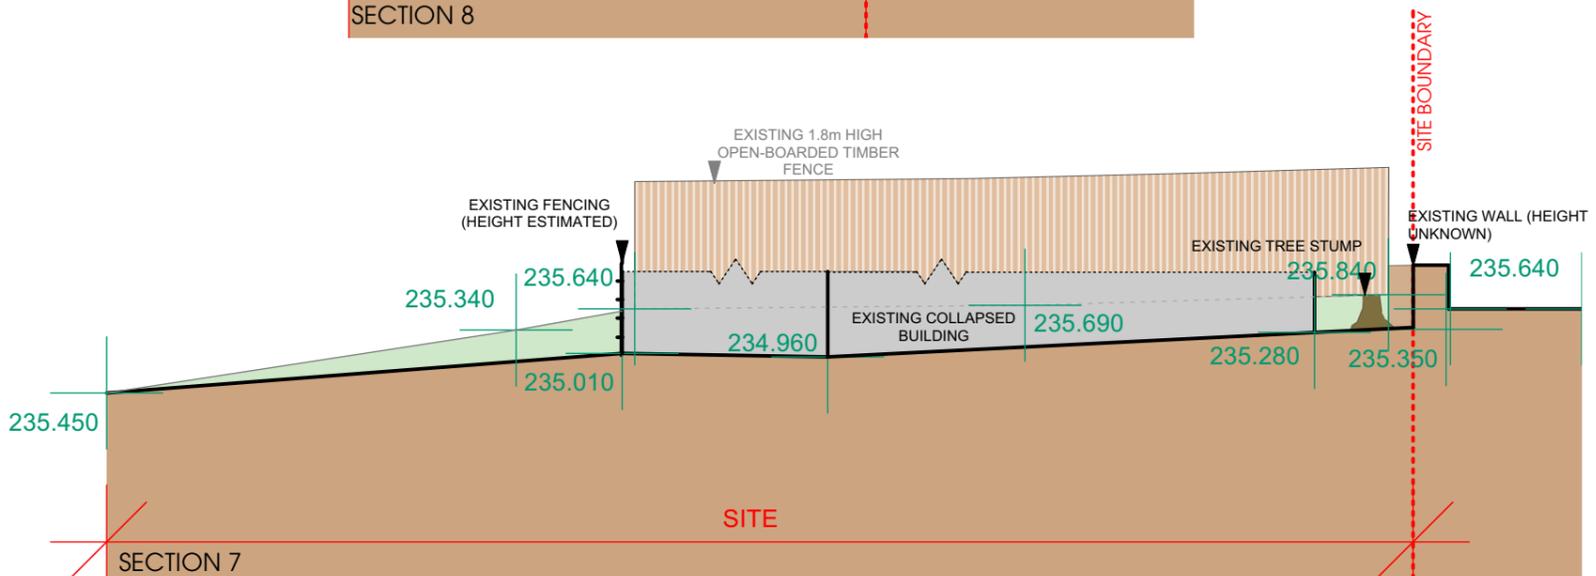
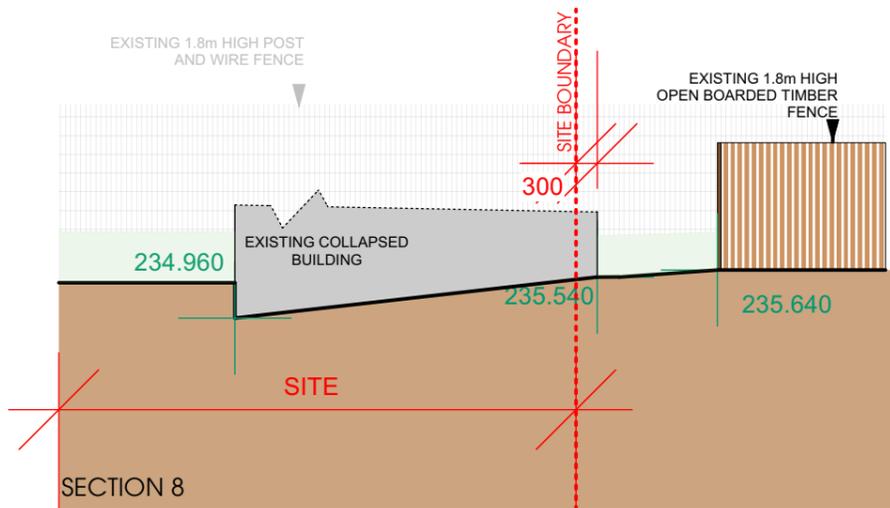


KEY
 + 230.000 EXISTING LEVEL

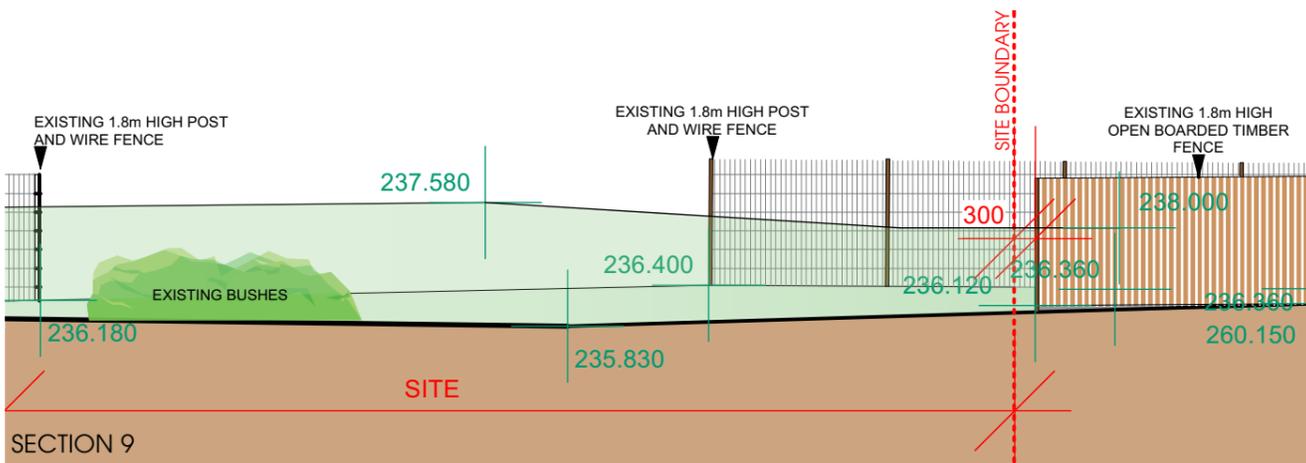

Rev.	Date	Description	Drawn

client
 Lidl GB Ltd

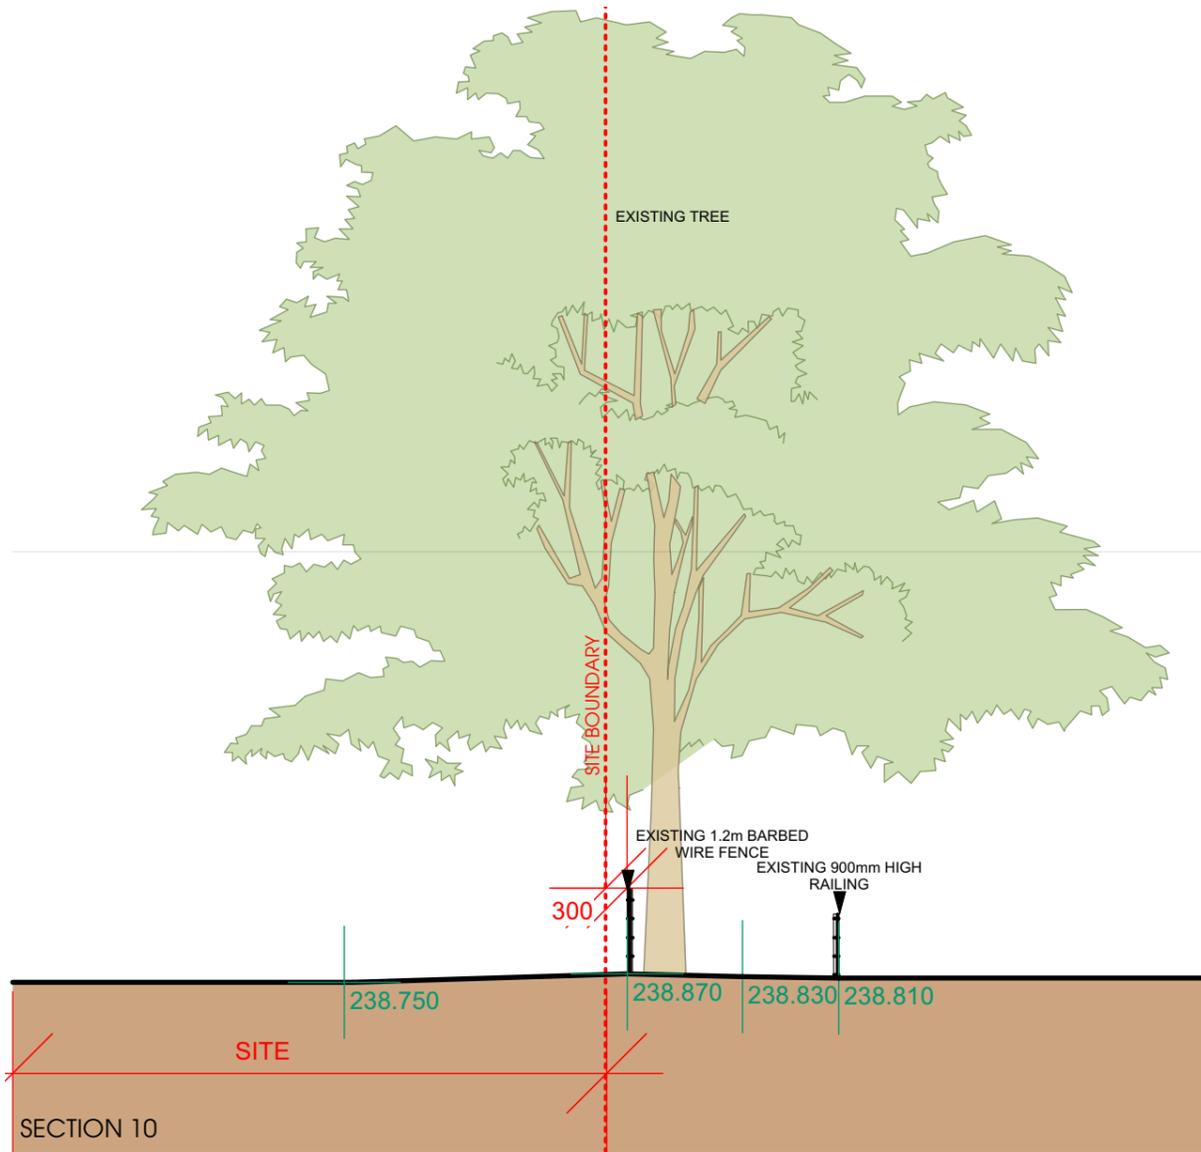

project
 New Hey Road,
 Huddersfield
 drawing title
 Existing Site Sections (2)

date August 2024
 status Planning Issue
 scale 1:100 @ A3
 drawn JBH checked LS
 job no. 1814 dwg no. PW304 rev. /

htarchitects
 York Place Studio
 8 Britannia Street
 Leeds
 LS1 2DZ
 T: (0113) 244 3457
 W: www.htarchitects.co.uk
 E: info@htarchitects.co.uk