

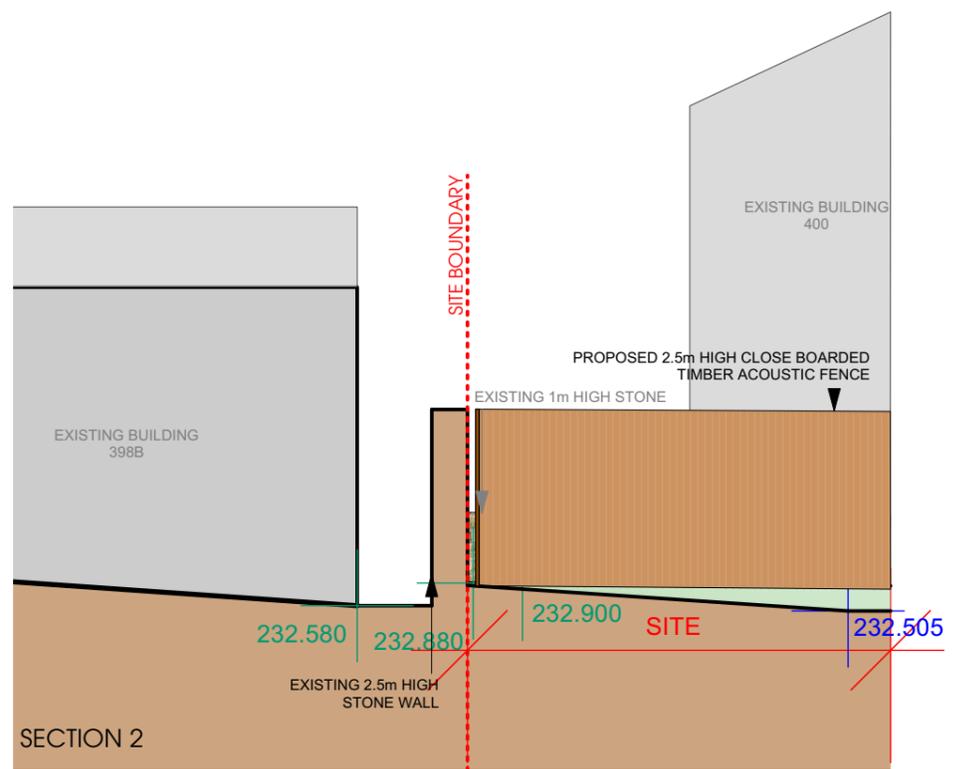
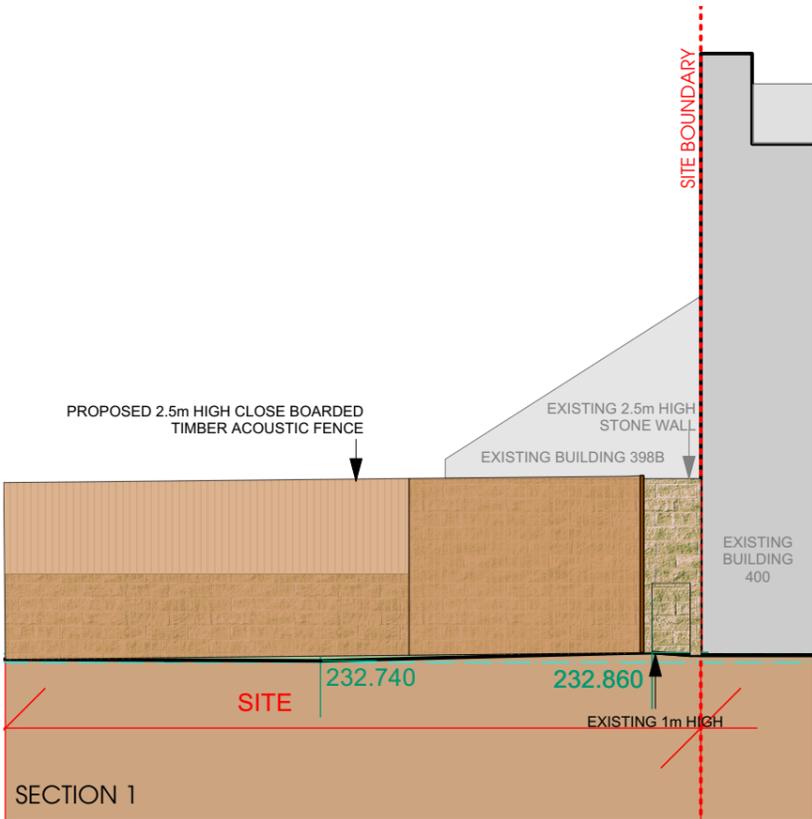
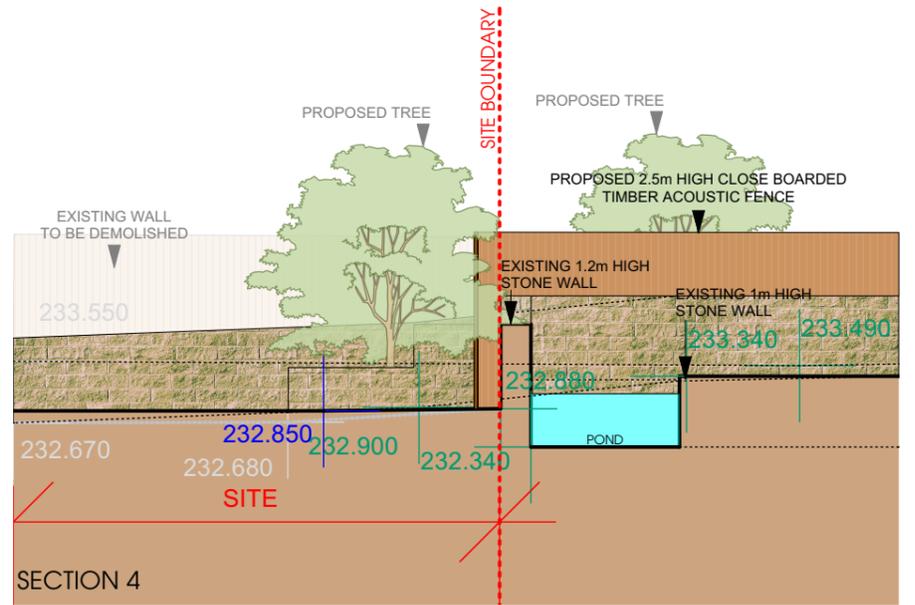
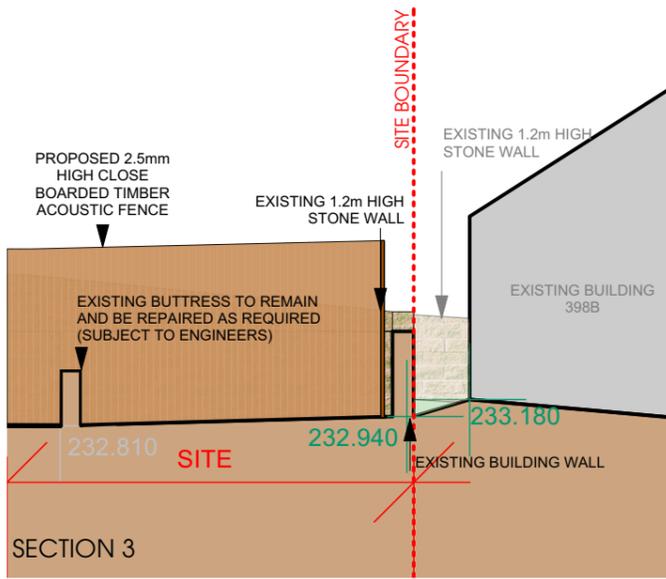


KEY	
+	EXISTING LEVEL
+	PROPOSED LEVEL

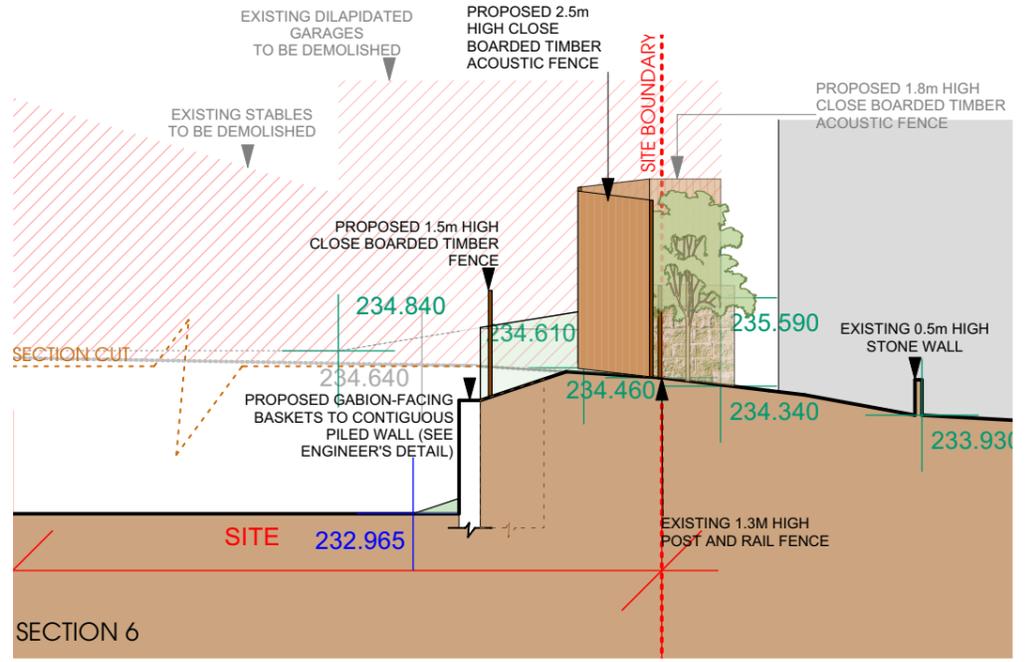

Rev.	Date	Description	Drawn

client
Lidl GB Ltd

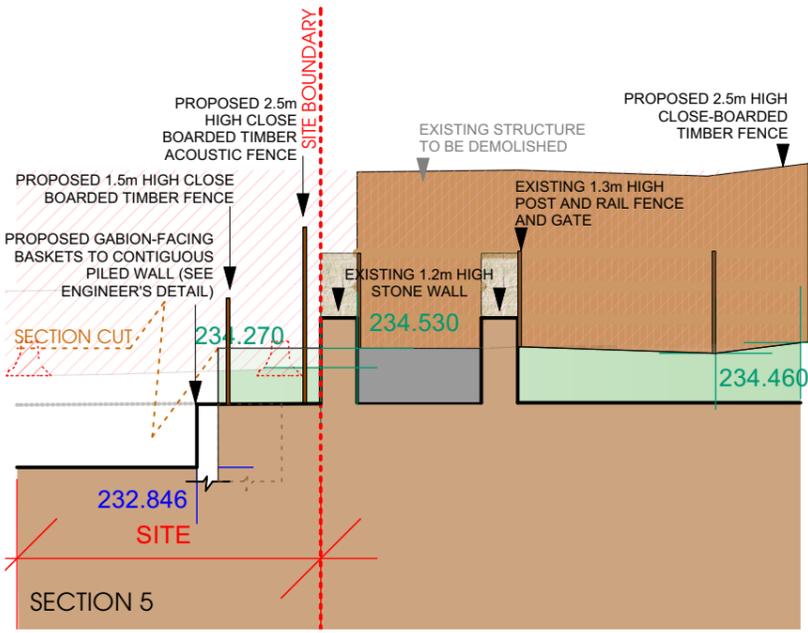

project
New Hey Road,
Huddersfield
drawing title
Proposed Site Sections (1)

date August 2024
status Planning Issue
scale 1:100 @ A3
drawn JBH checked LS
job no. 1814 dwg no. PW301 rev. /

htcarchitects
York Place Studio
8 Britannia Street
Leeds
LS1 2DZ
T: (0113) 244 3457
W: www.htcarchitects.co.uk
E: info@htcarchitects.co.uk