




KEY	
+ 230.000	EXISTING LEVEL

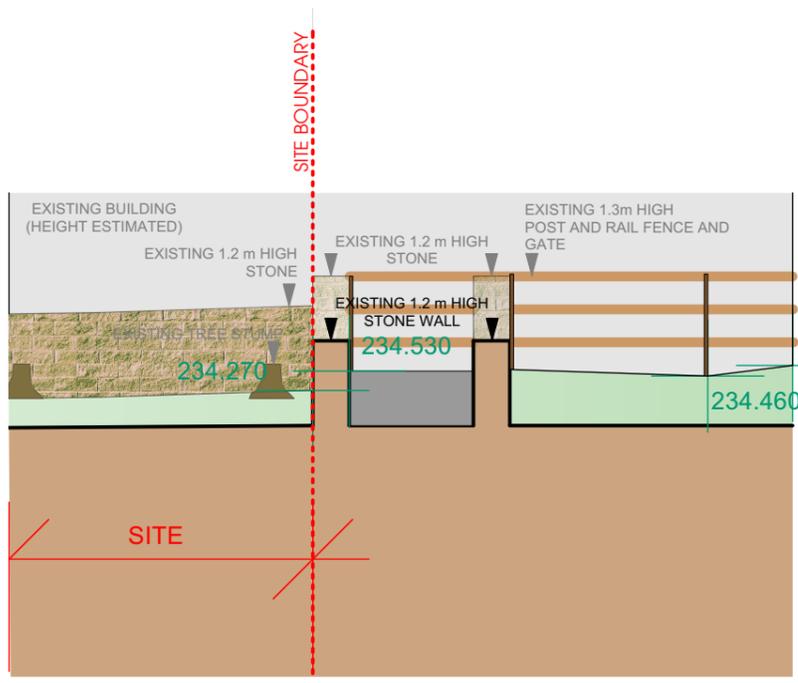


SECTION 5

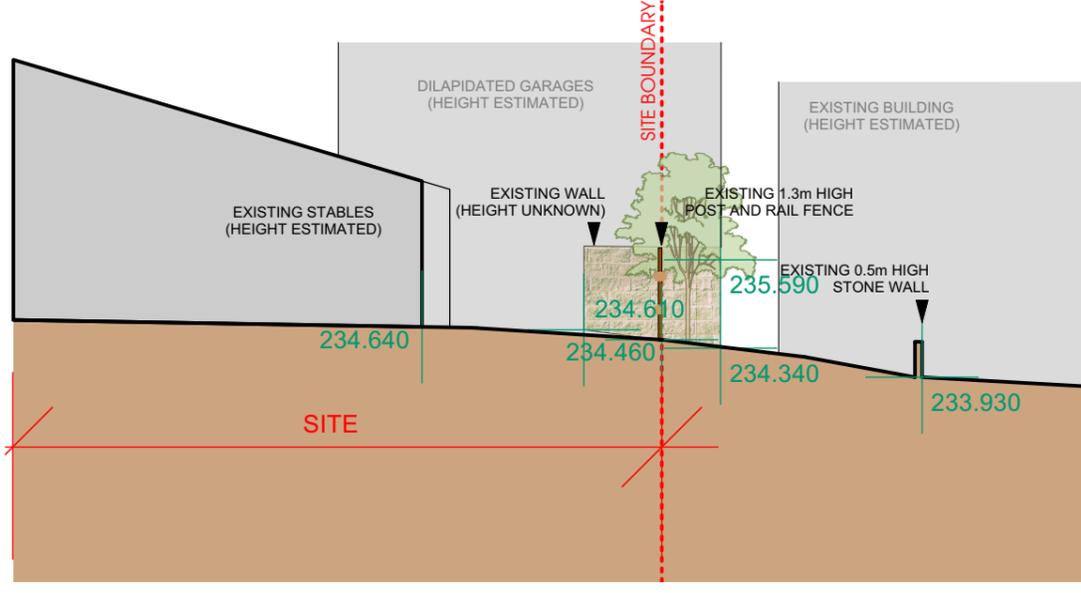


SECTION 6

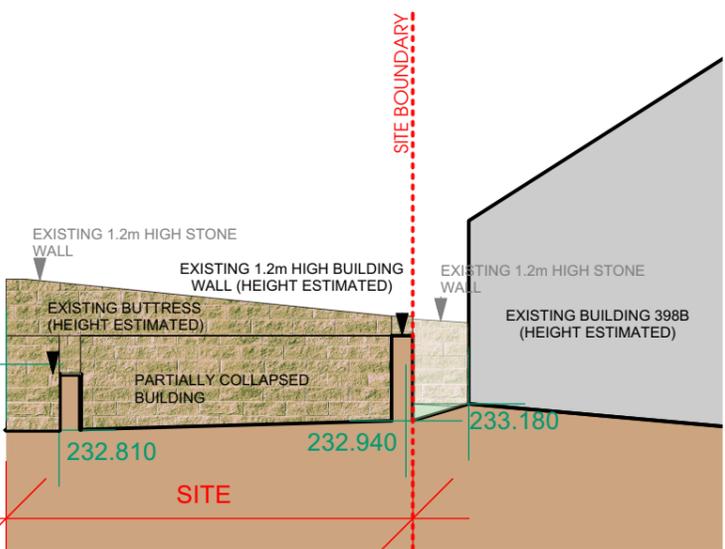


SECTION 3

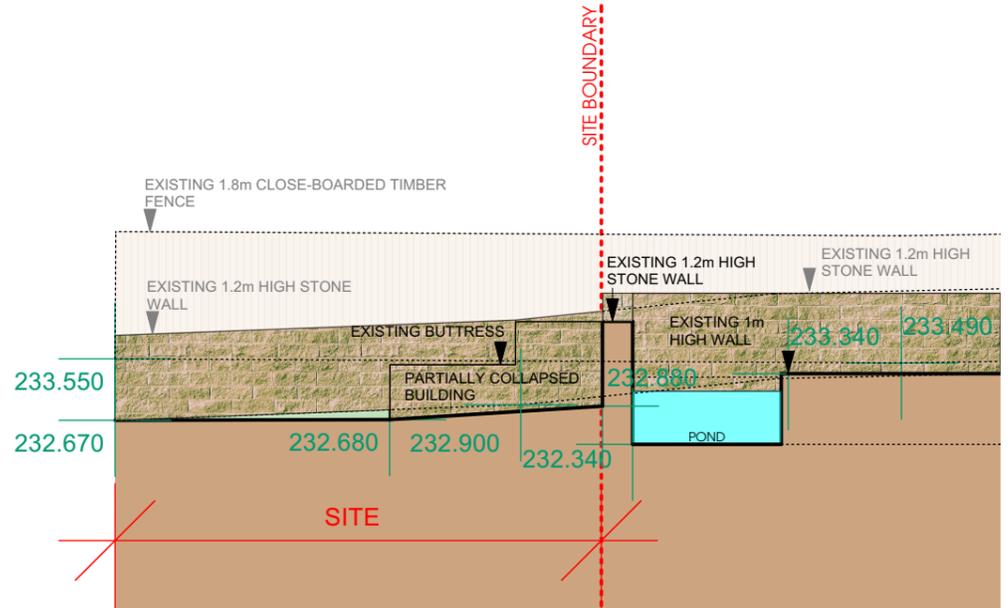

SECTION 4

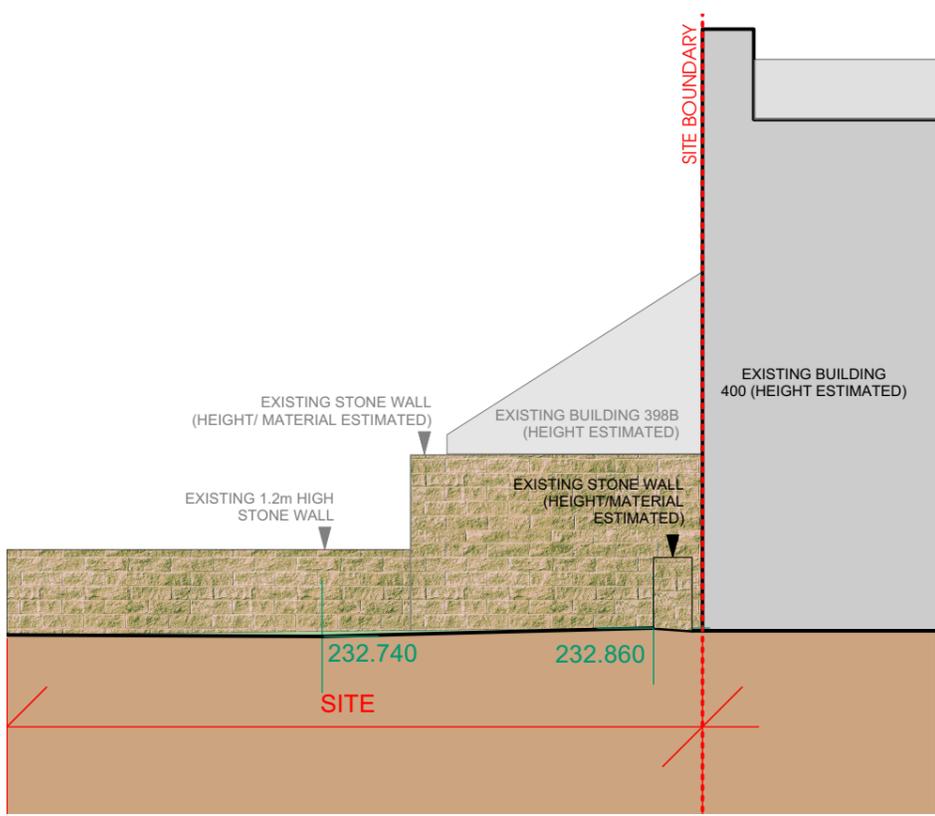

SECTION 1

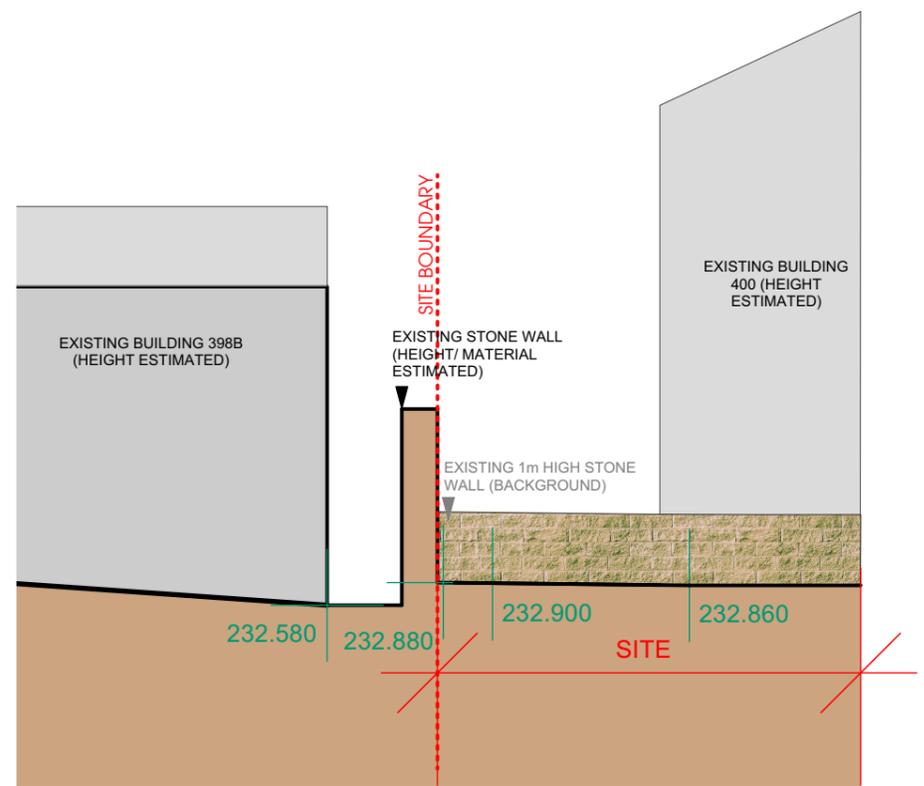

SECTION 2

Rev.	Date	Description	Drawn

client  
Lidl GB Ltd



project  
New Hey Road,  
Huddersfield

drawing title  
Existing Site Sections (1)

date August 2024

status Planning Issue

scale 1:100 @ A3

drawn JBH checked LS

job no. 1814 dwg no. PW300 rev. /

**htarchitects**

York Place Studio  
8 Britannia Street  
Leeds  
LS1 2DZ

T: (0113) 244 3457  
E: info@htarchitects.co.uk