



TYPICAL CATCHPIT CHAMBER DETAIL

non entry

CONCRETE TO S.H.W
CLAUSE 503.3 (iii)
GRANULAR MATERIAL TO S.H.W. CLAUSE 503.3 (i).
CLASS 8 MATERIAL TO S.H.W CLAUSE 503.3 (iv)

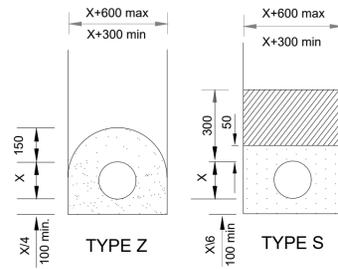


TYPICAL PIPE BED AND SURROUND DETAIL

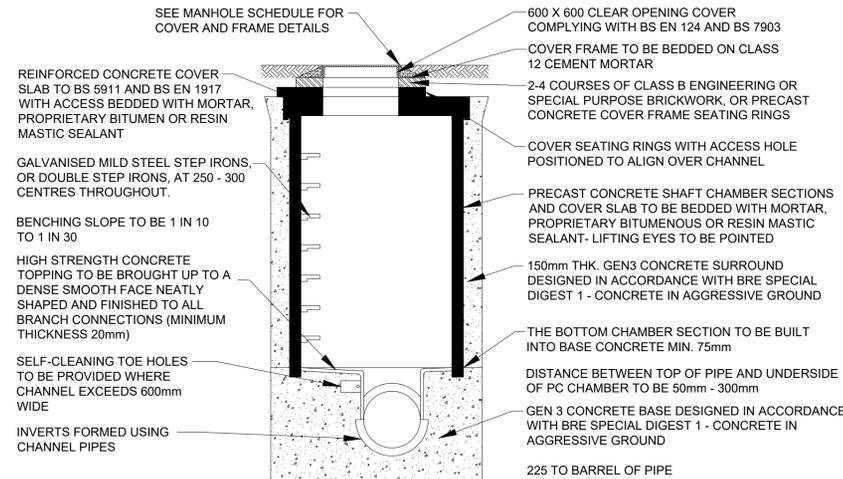


TYPICAL TYPE 2 CONCRETE MANHOLE (PCC) DETAIL

MAX DEPTH FROM COVER LEVEL TO SOFFIT OF PIPE 0m - 3m

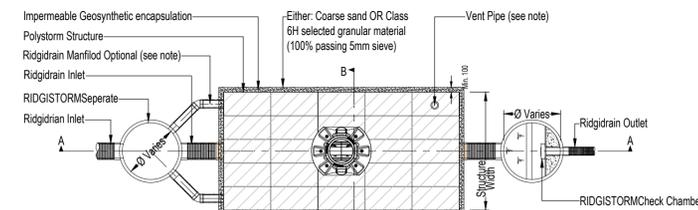


TYPICAL ATTENUATION TANK PLAN

(Scale 1:75)

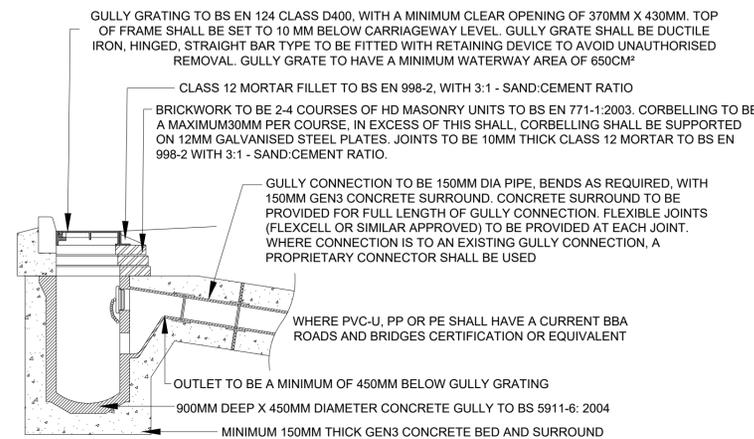

ROAD GULLY DETAIL

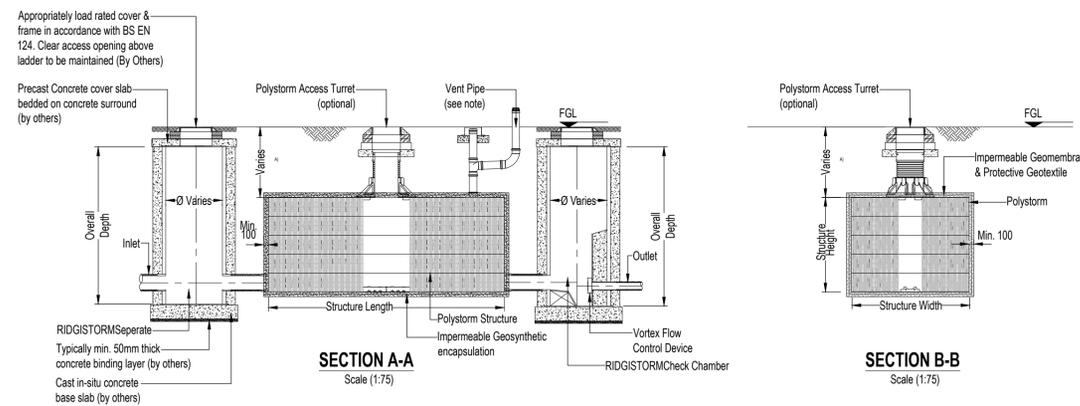

SECTION A-A

Scale (1:75)

SECTION B-B

Scale (1:75)

TYPICAL POLYSTORM ATTENUATION DETAIL

P2	NOV 24	ATTENUATION DETAIL UPDATED	GRE
P1	AUG 24	FIRST ISSUE	GRE
Rev	Date	Revision Details	By Chkd Appd
CoraⁱHt			
Client LIDL GREAT BRITAIN Ltd			
Project NEW HEY ROAD			
Title DRAINAGE ARRANGEMENT SHEET 2 OF 2			
Drawing No. 16-3046-101			Revision P2
Scale NTS		Date AUGUST 2024	
Drawn GRE	Chk Chk	App App	