



TYPICAL CATCHPIT CHAMBER DETAIL

non entry

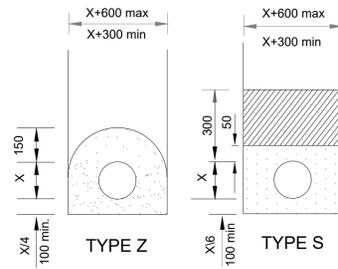


TYPICAL PIPE BED AND SURROUND DETAIL

CONCRETE TO S.H.W
CLAUSE 503.3 (iii)
GRANULAR MATERIAL TO
S.H.W. CLAUSE 503.3 (i).
CLASS 8 MATERIAL TO
S.H.W CLAUSE 503.3 (iv)

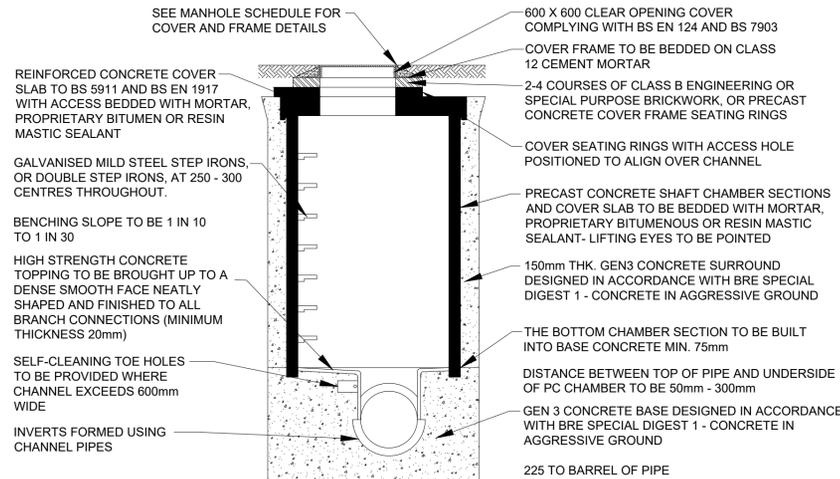


TYPICAL TYPE 2 CONCRETE MANHOLE (PCC) DETAIL


MAX DEPTH FROM COVER LEVEL TO SOFFIT OF PIPE 0m - 3m

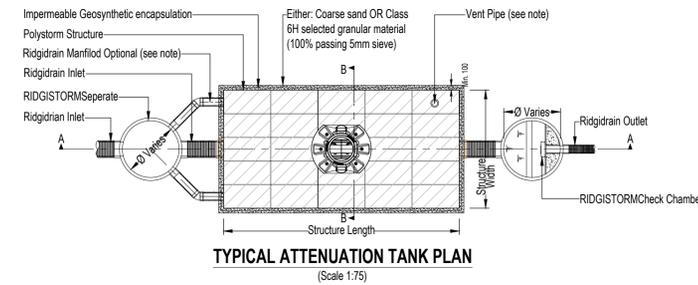

TYPICAL ATTENUATION TANK PLAN
(Scale 1:75)

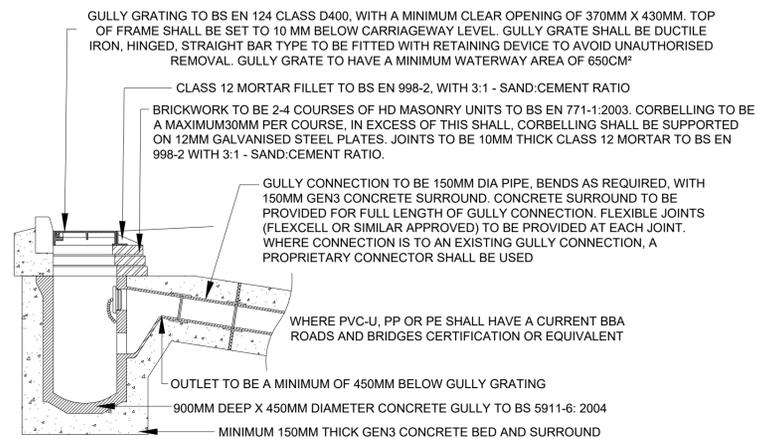

ROAD GULLY DETAIL

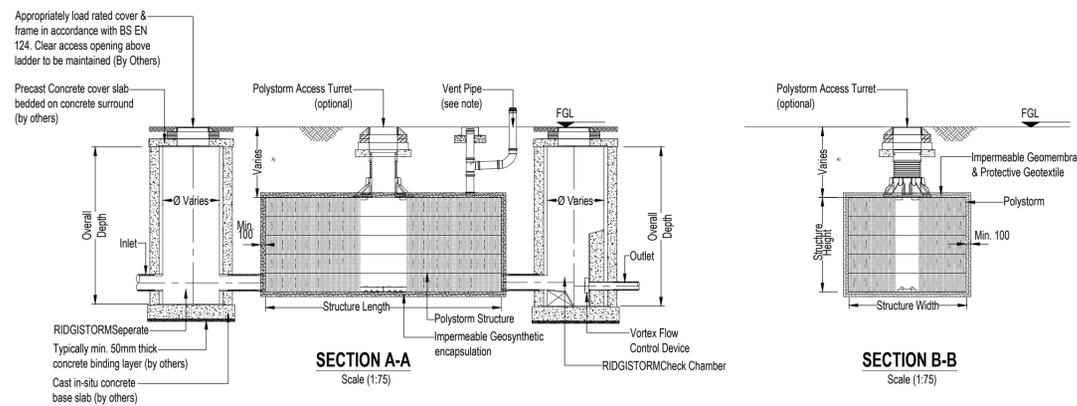

SECTION A-A Scale (1:75)
SECTION B-B Scale (1:75)

TYPICAL POLYSTORM ATTENUATION DETAIL

Rev	Date	Revision Details	By	Chkd	Appd
P4	DEC 24	LLFA COMMENTS ADDED	GRE		
P3	NOV 24	YORKSHIRE WATER COMMENTS ADDED	GRE		
P2	NOV 24	ATTENUATION DETAIL UPDATED	GRE		
P1	AUG 24	FIRST ISSUE	GRE		

Client LIDL GREAT BRITAIN Ltd

Project NEW HEY ROAD

Title DRAINAGE ARRANGEMENT SHEET 2 OF 2

Drawing No. 16-3046-101 **Revision** P4

Scale NTS **Date** AUGUST 2024

Drawn GRE **Chk** **App**

