



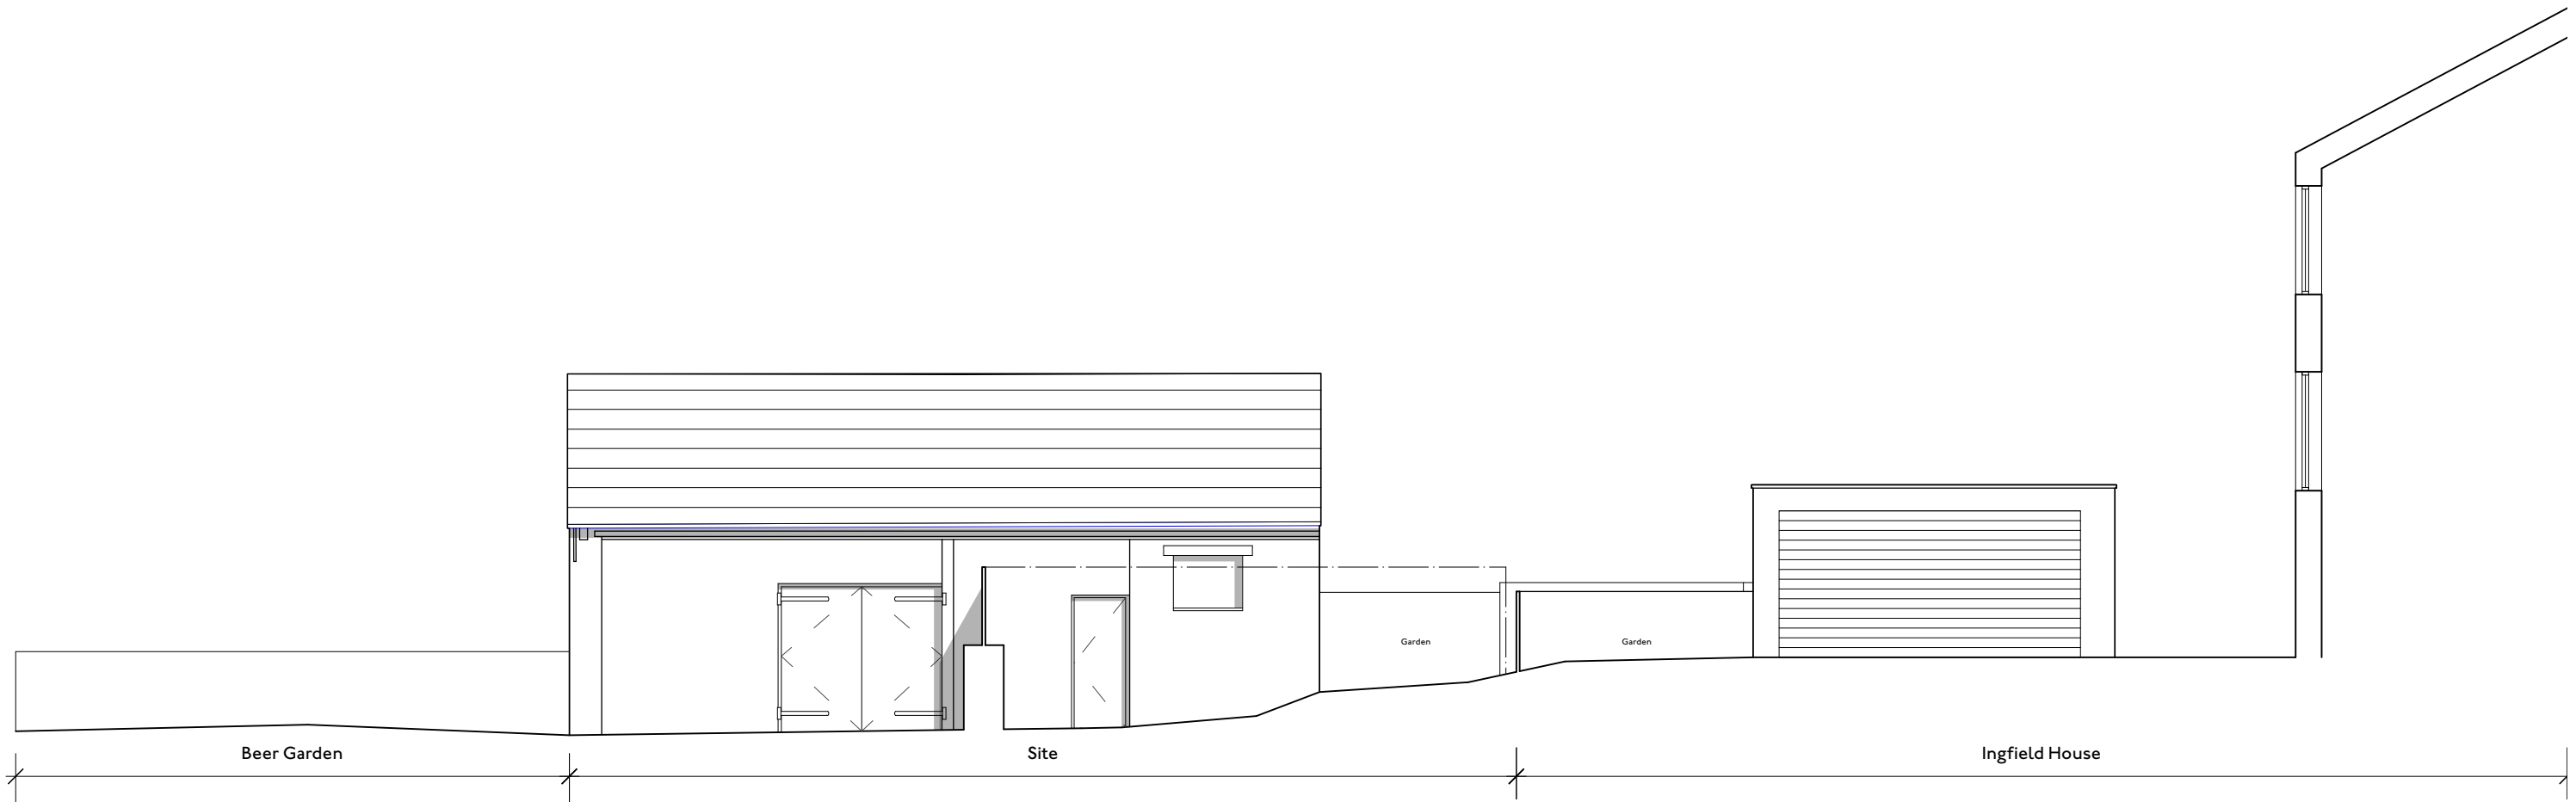

1 | 1:100
Front [West] Elevation

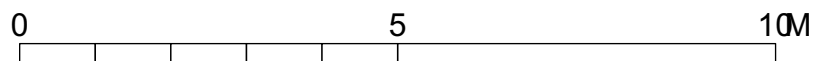

HEM
ARCHITECTS

📍 Parkhead House, Carver Street,
Sheffield, S1 4FS
☎ 0114 442 0123
💻 hemarchitects.co.uk
✉ hello@hemarchitects.co.uk

Scale @ A3: 1:100

Purpose: For Information

Status: S2 **Revision:** P3

Drawn: NS **Checked:** AR

P3 25/07/24 AR
P2 19/01/24 AR

For planning submission
Pre-Application Advice Submission

Peel Street

Existing Front [West] Elevation

Client: Jennie Steele & Hal Lockwood

Drawing No: H2336-HEM-00-ZZ-DR-A-00021

This drawing is the copyright of HEM Architects & should not be reproduced in whole or in part without their written permission.

H2336-HEM-00-ZZ-M3-00001.vwx