



Material Legend


- 1. Render finish to garage
- 2. Stone finish to walls
- 3. slate roof finish or similar approved
- 4. Rooflight
- 5. Window

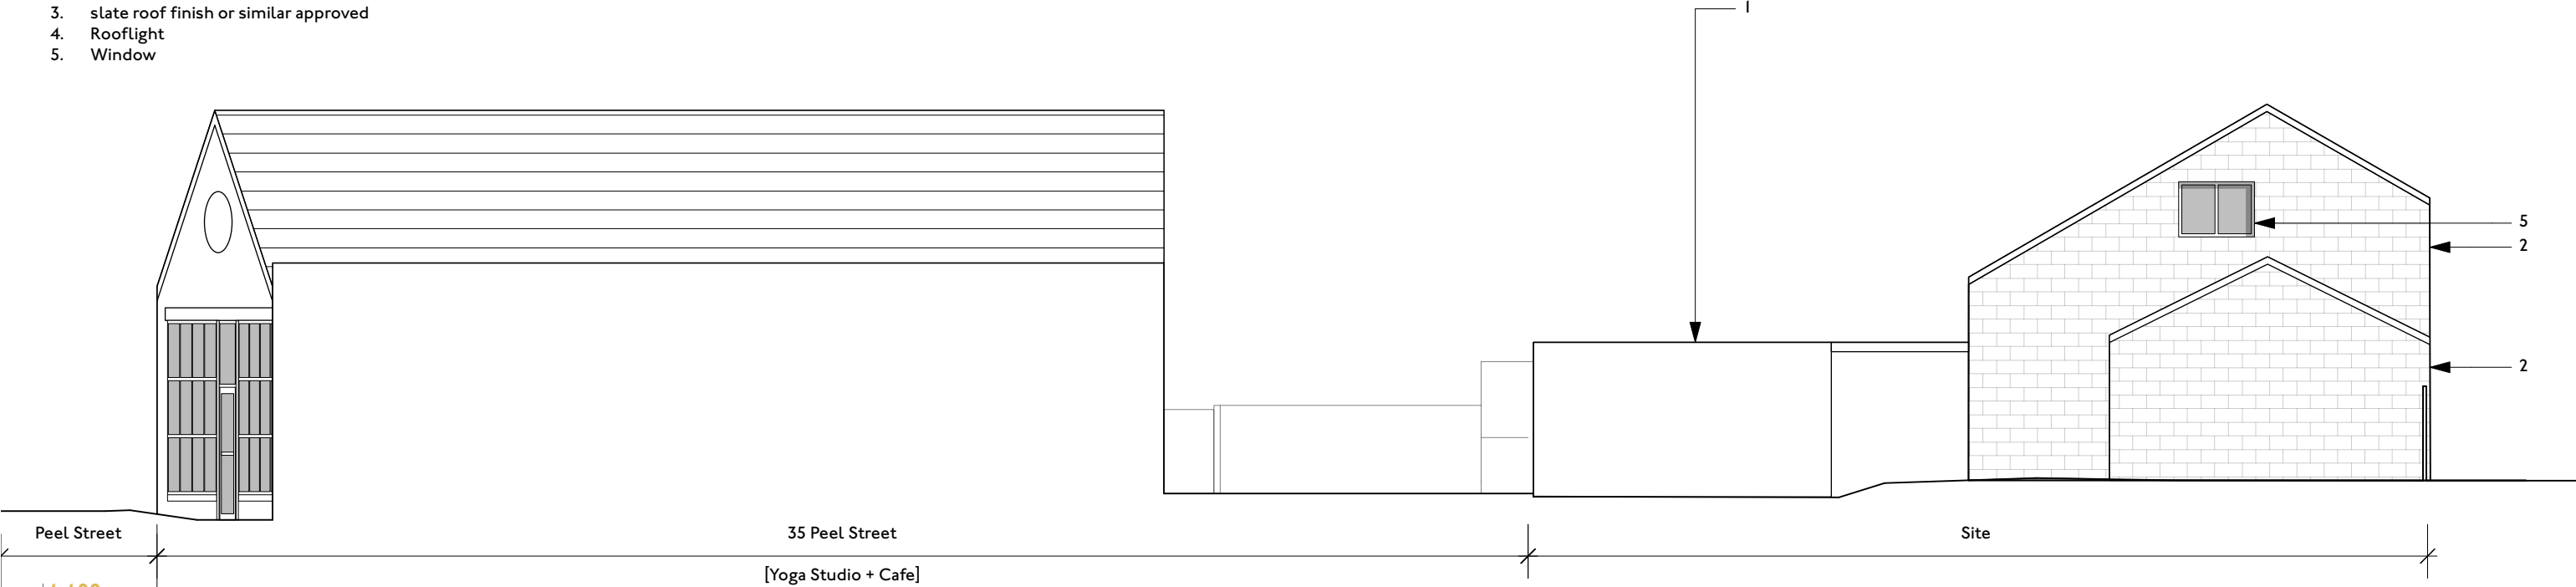

2 Side [South] Elevation

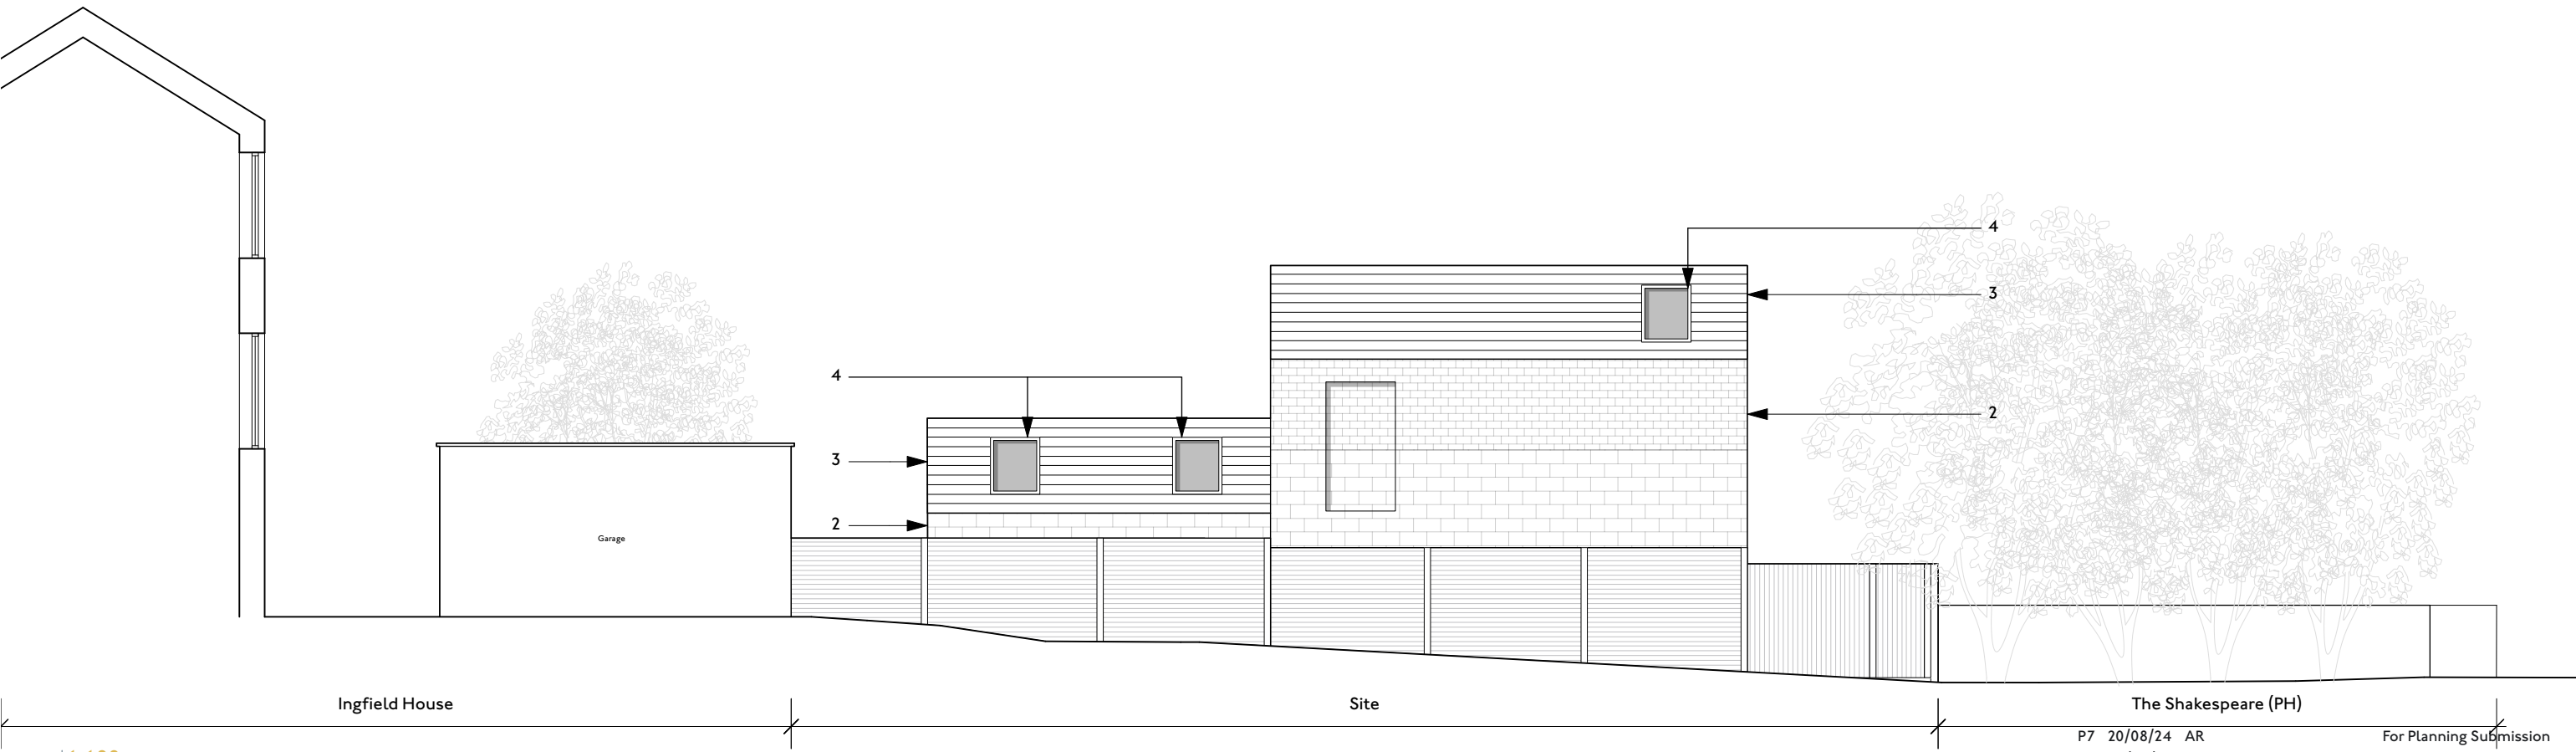

1 Rear [East] Elevation

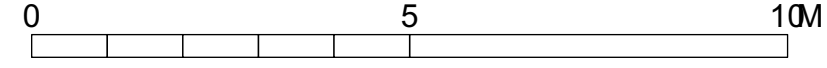

Parkhead House, Carver Street,
Sheffield, S1 4FS
0114 442 0123
hemarchitects.co.uk
hello@hemarchitects.co.uk

Scale @ A3: 1:100
Purpose: For Information
Status: S2 Revision: P7
Drawn: NS Checked: AR

P7 20/08/24 AR For Planning Submission
P6 16/08/24 AR For Planning Submission

Peel Street
Proposed Rear & Side Elevations
Client: Jennie Steele & Hal Lockwood
Drawing No: H2336-HEM-00-ZZ-DR-A-00123