



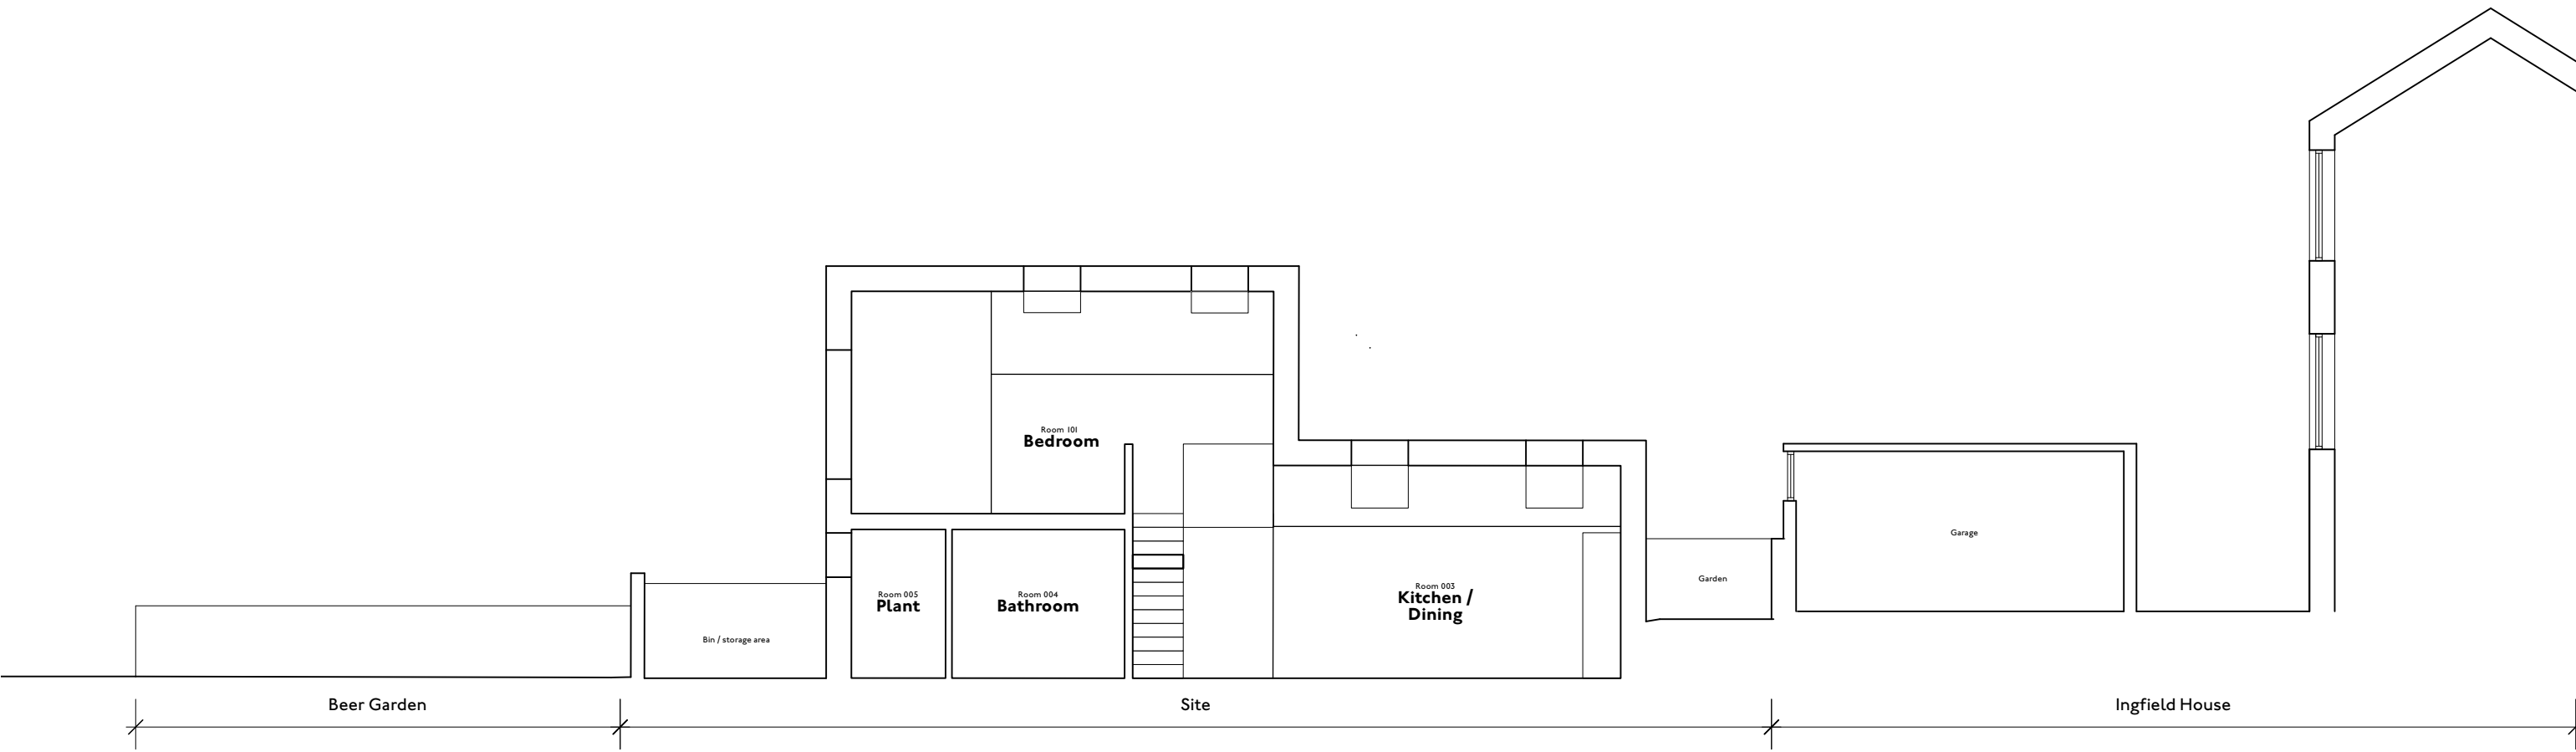

1 | **Section AA**

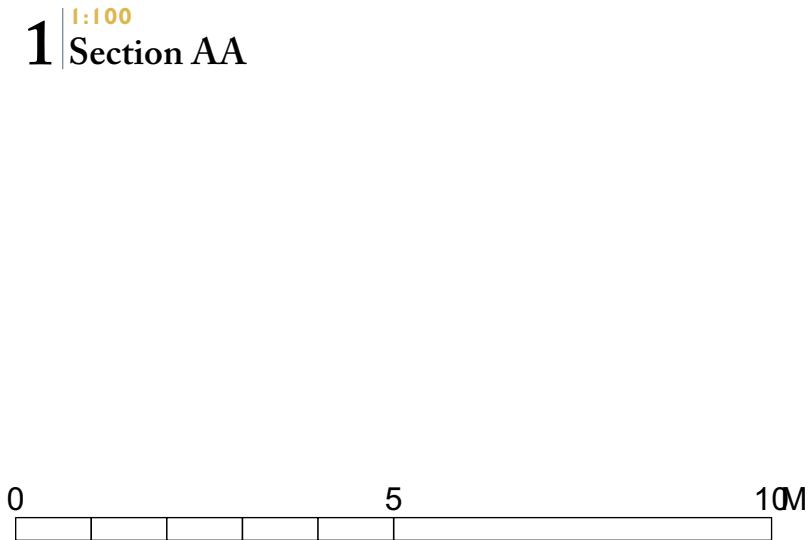

HEM

ARCHITECTS

📍

Parkhead House, Carver Street,
Sheffield, S1 4FS

☎

0114 442 0123

💻

hemarchitects.co.uk

✉

hello@hemarchitects.co.uk

Scale @ A3: 1:100
Purpose: For Information
Status: S2 **Revision:** P9
Drawn: NS **Checked:** AR

P9 18/12/24 AR
P8 20/08/24 AR
Amended Planning Submission
For Planning Submission
Peel Street
Proposed Section AA
Client: Jennie Steele & Hal Lockwood
Drawing No: H2336-HEM-00-ZZ-DR-A-00110