



Materials Legend

1. slate roof finish or similar approved
2. stone wall finish
3. Timber gates screening bin store / ASHP
4. Full height fixed glazing with external shutters/fins for privacy.
5. Entrance gate
6. Main entrance door
7. Gate to private garden
8. Stone detailing around reveals in reference to historic detailing in Marsden
9. Conservation rooflight
10. Covered entrance structure
11. N/A
12. N/A
13. Slight recess in stone to reflect taller opening in existing barn

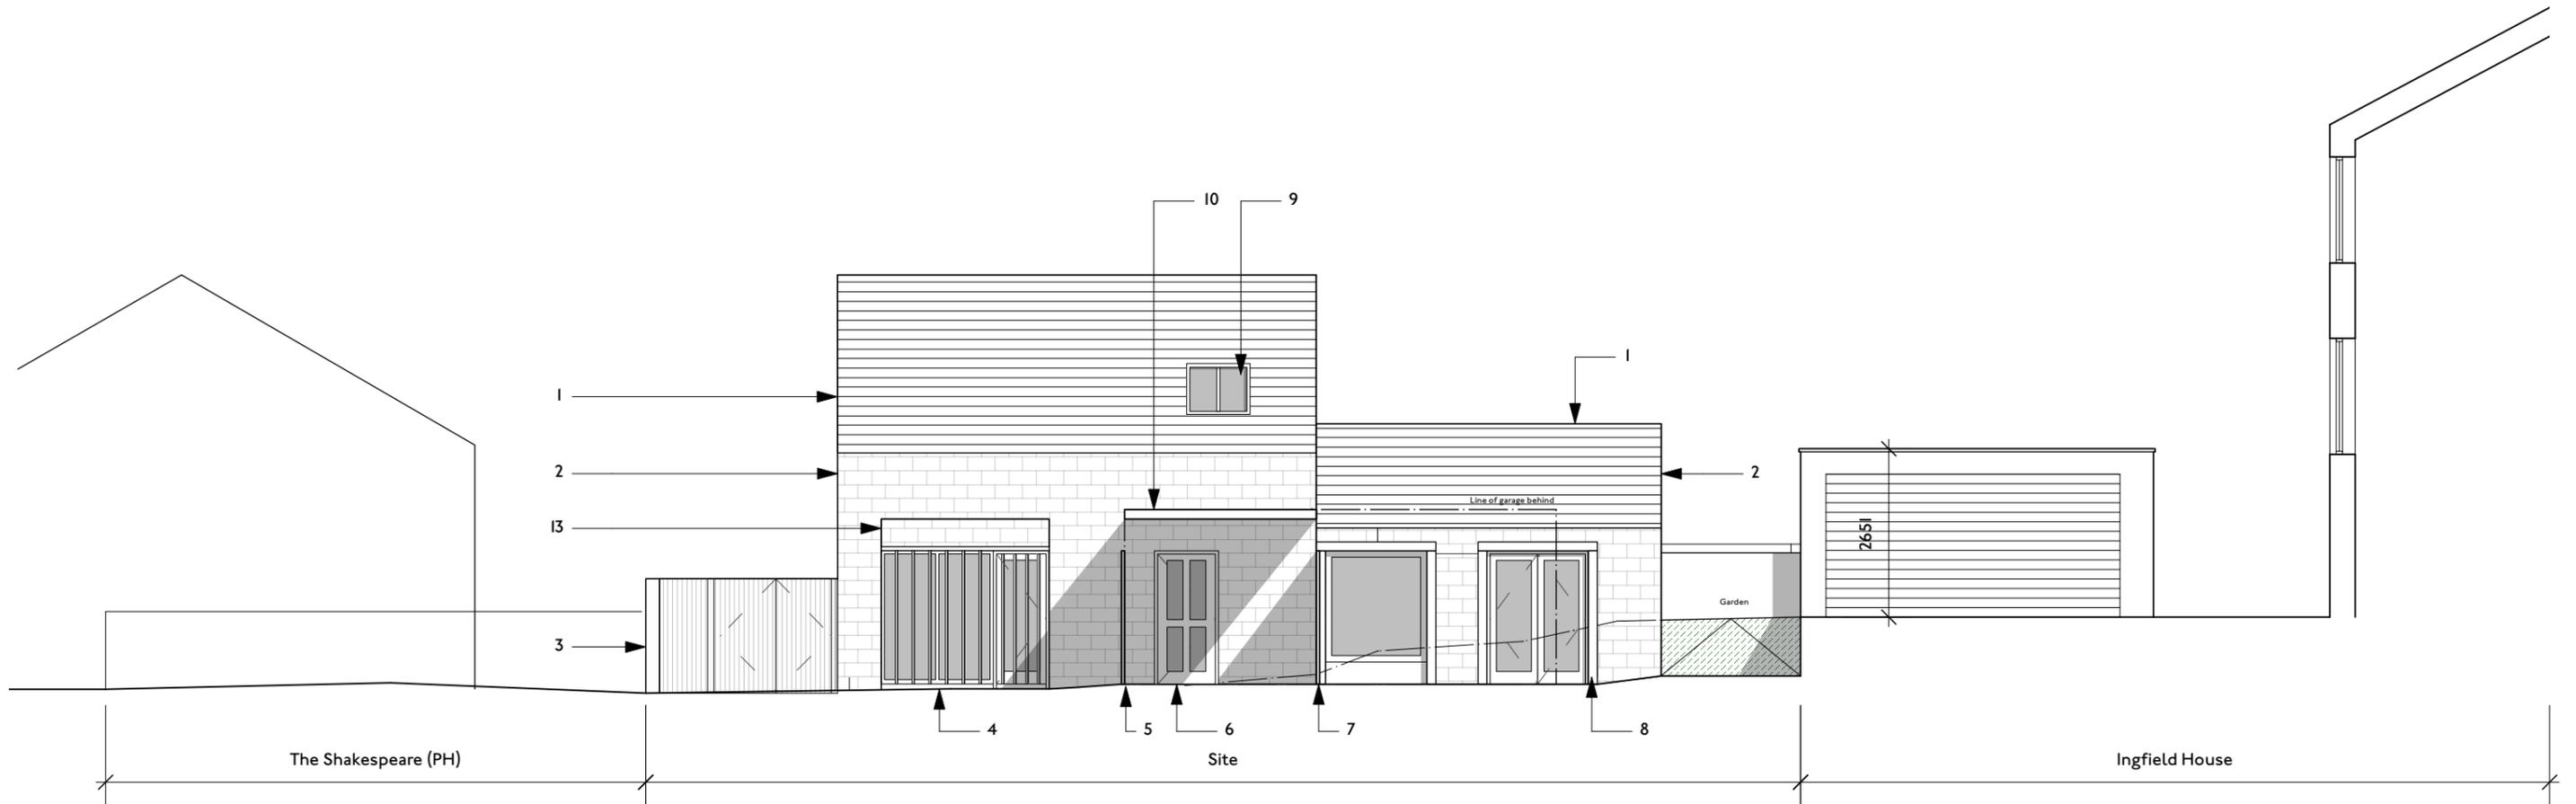

1 | 1:100 Front [West] Elevation

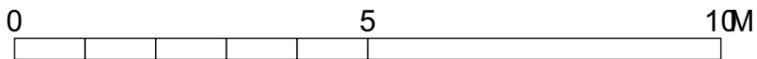

HEM
ARCHITECTS

📍 Parkhead House, Carver Street,
Sheffield, S1 4FS
☎ 0114 442 0123
💻 hemarchitects.co.uk
✉ hello@hemarchitects.co.uk

Scale @ A3: 1:100

Purpose: For Information

Status: S2 Revision: P10

Drawn: NS Checked: AR

P10 18/12/24 AR
P9 20/08/24 AR

Amended Planning Submission
For Planning Submission

Peel Street

Proposed Front [West] Elevation

Client: Jennie Steele & Hal Lockwood

Drawing No: H2336-HEM-00-ZZ-DR-A-00121

This drawing is the copyright of HEM Architects & should not be reproduced in whole or in part without their written permission.

H2336-HEM-00-ZZ-M3-00101.vwx