


Material Legend

- 1. Stone wall finish
- 2. Stone wall
- 3. Timber screens to covered entrance
- 4. Render finish to garage

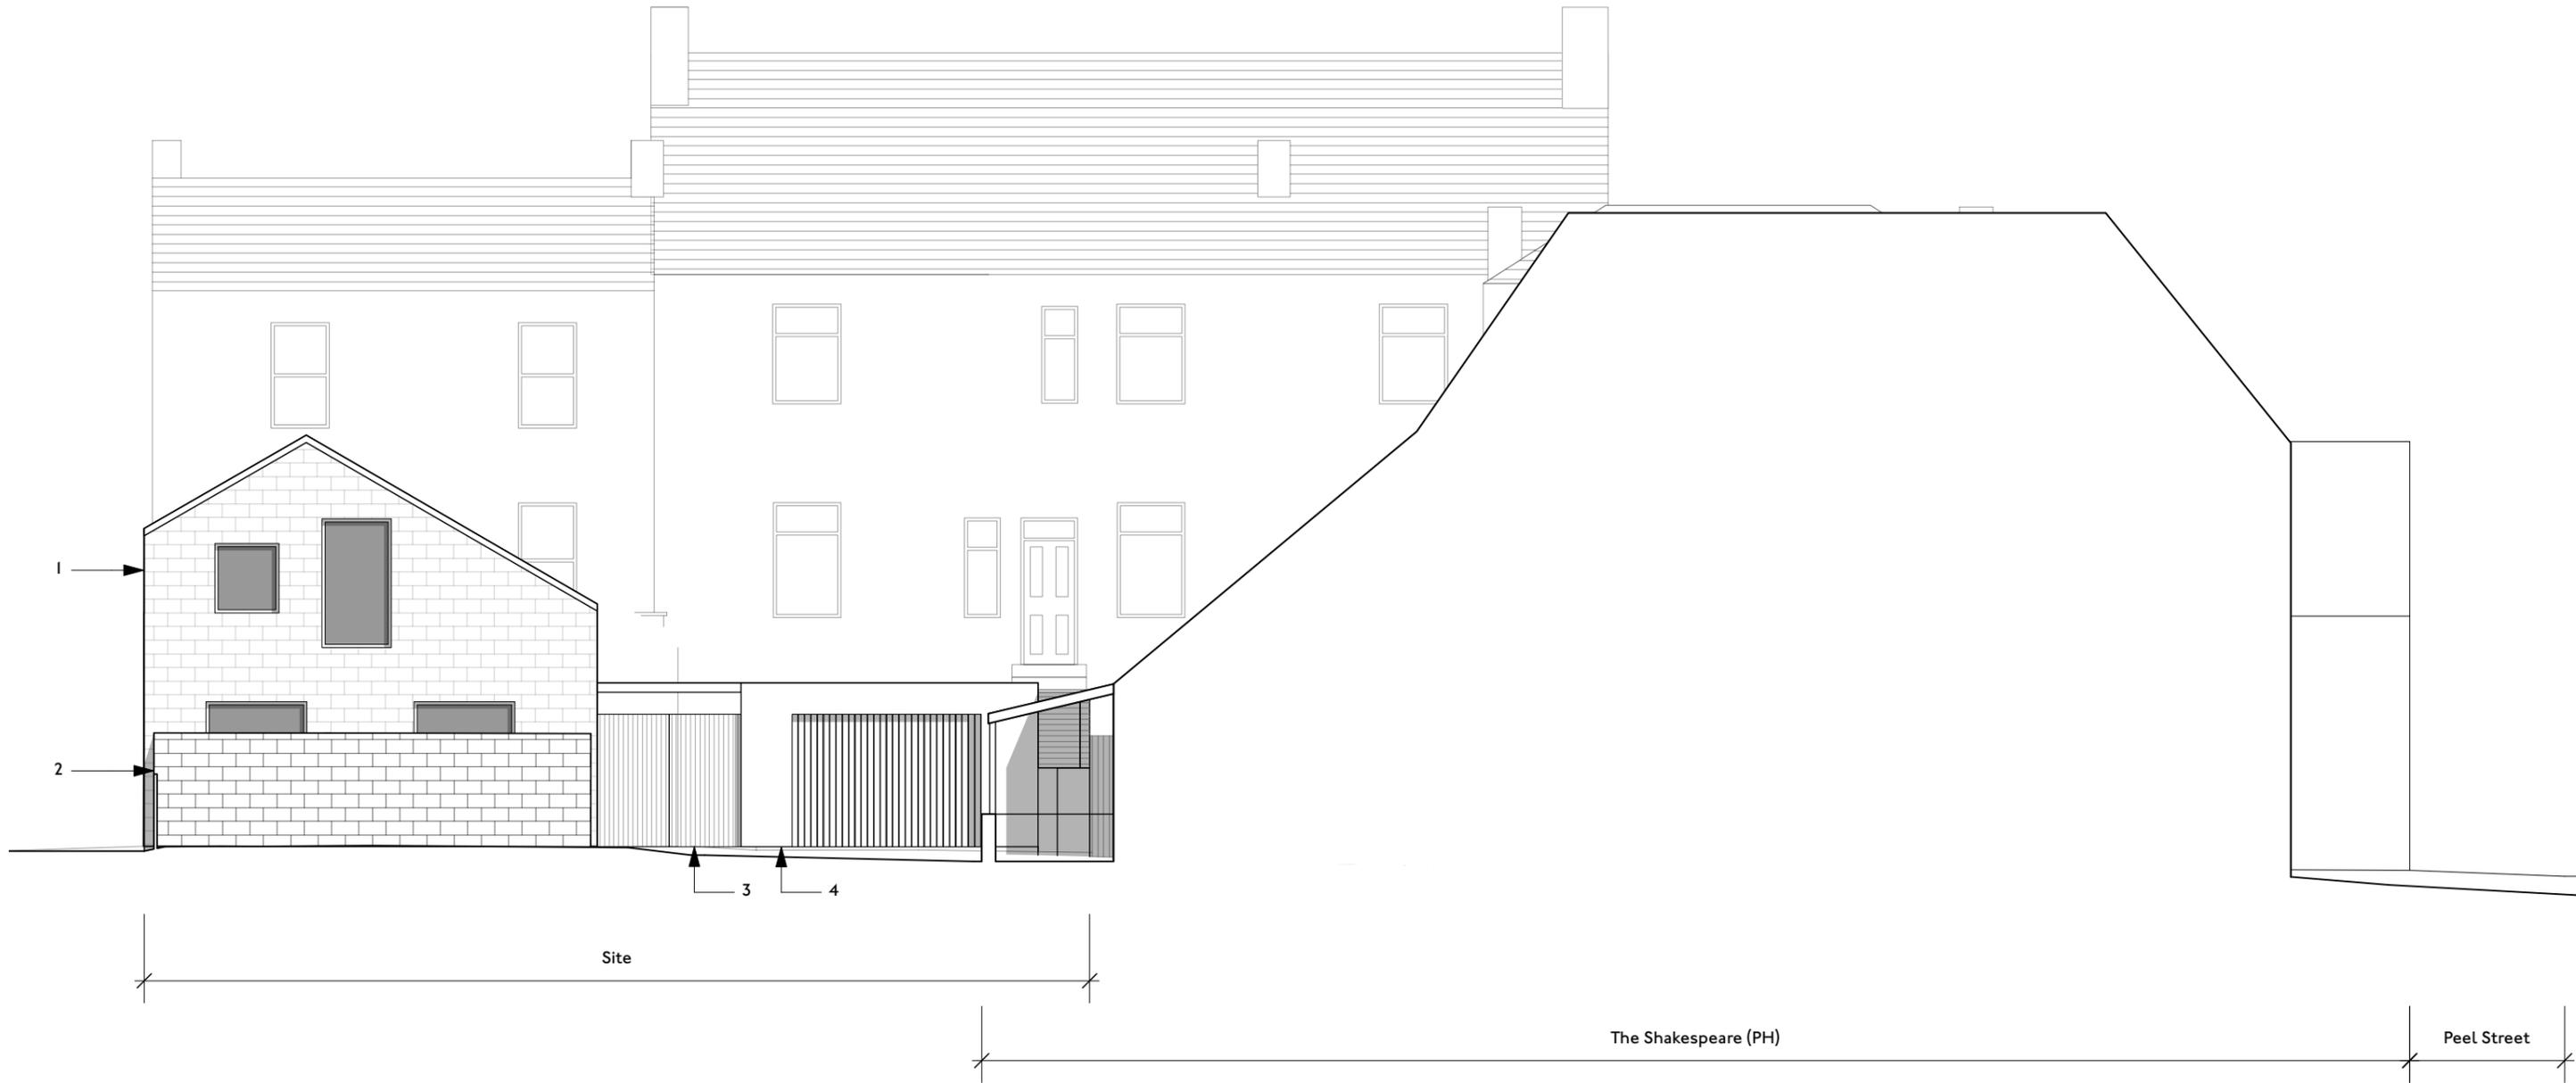

1 | 1:100
Side [North] Elevation

P9 18/12/24 AR
P8 20/08/24 AR
Amended Planning Submission
For Planning Submission

Peel Street
Proposed Side [North] Elevation

Client: Jennie Steele & Hal Lockwood
Drawing No: H2336-HEM-00-ZZ-DR-A-00122



📍 Parkhead House, Carver Street,
Sheffield, S1 4FS
☎ 0114 442 0123
💻 hemarchitects.co.uk
✉ hello@hemarchitects.co.uk

Scale @ A3: 1:100
Purpose: For Information
Status: S2 **Revision:** P9
Drawn: NS **Checked:** AR