



**Material Legend**


- 1. Render finish to garage
- 2. Stone finish to walls
- 3. slate roof finish or similar approved
- 4. Rooflight
- 5. N/A

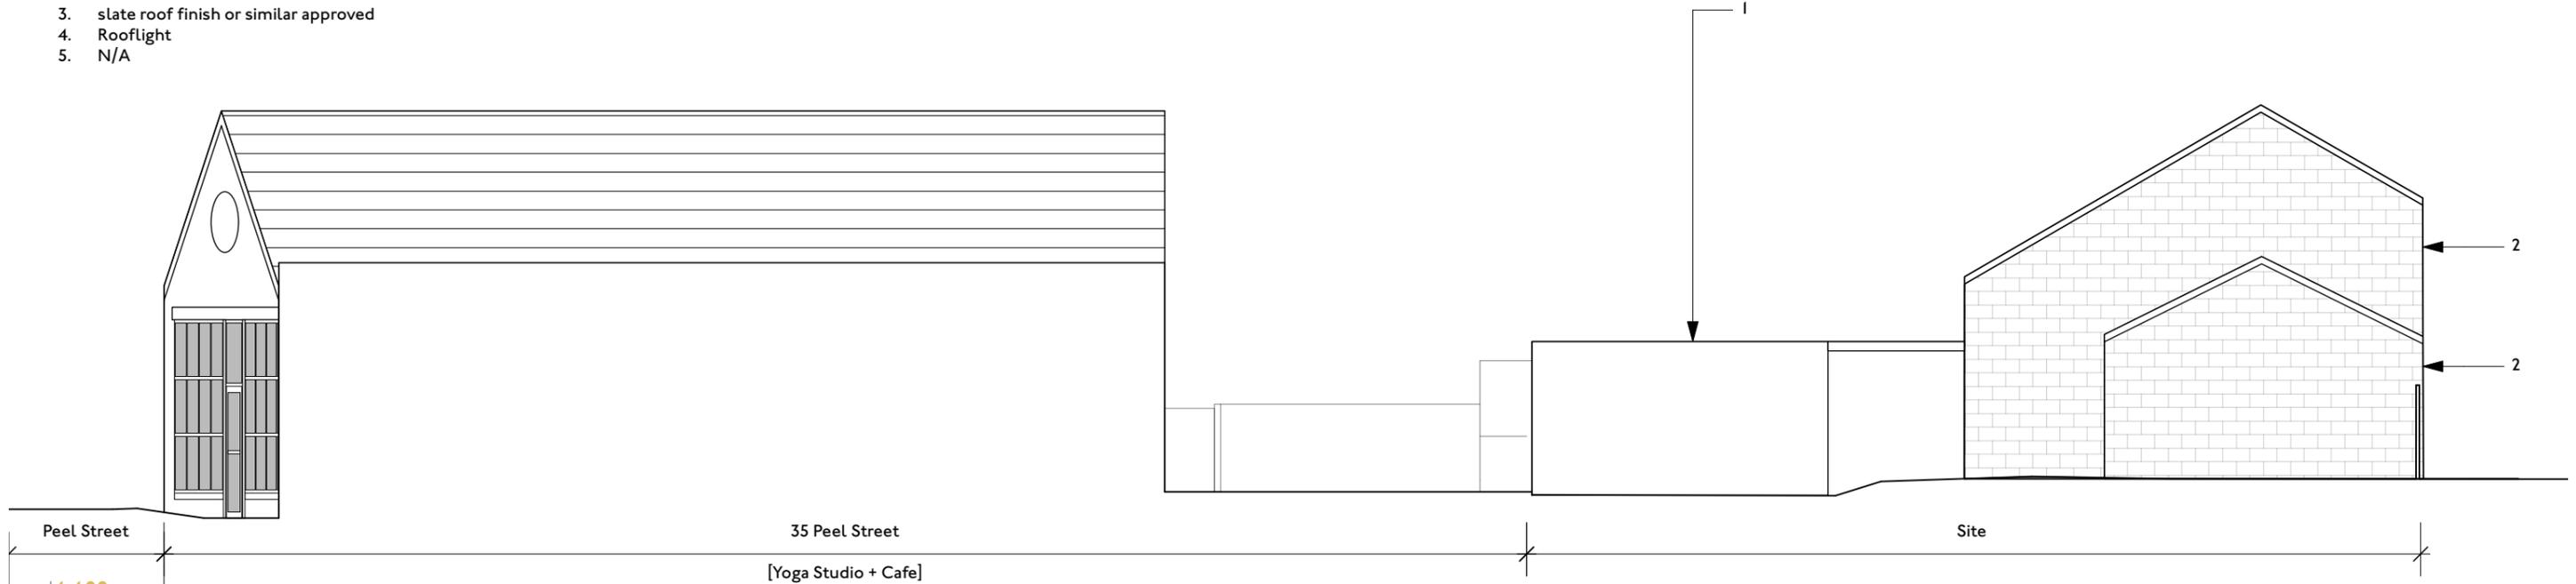

**2** Side [South] Elevation  
1:100

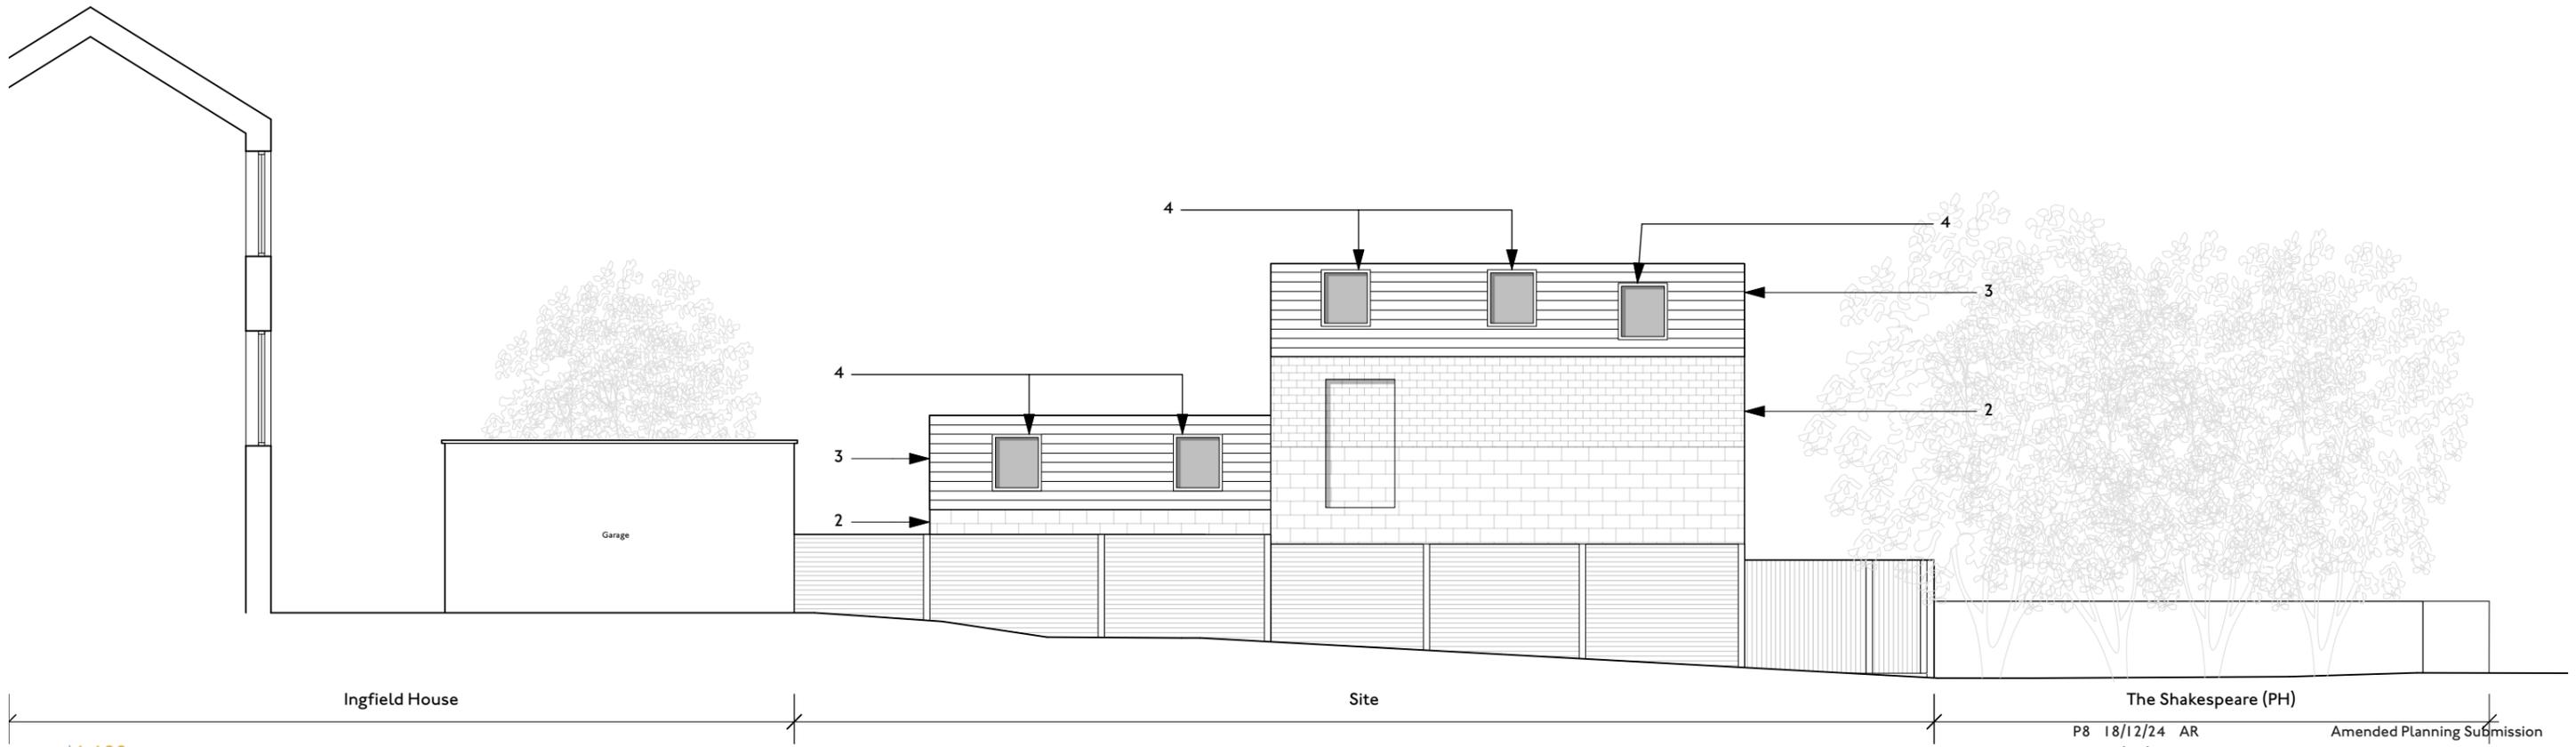

**1** Rear [East] Elevation  
1:100

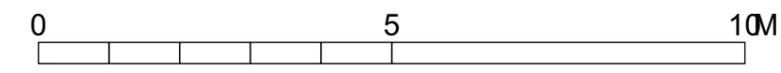

**HEM ARCHITECTS**

Parkhead House, Carver Street,  
 Sheffield, S1 4FS  
 0114 442 0123  
 hemarchitects.co.uk  
 hello@hemarchitects.co.uk

**Scale @ A3:** 1:100  
**Purpose:** For Information  
**Status:** S2 **Revision:** P8  
**Drawn:** NS **Checked:** AR

P8 18/12/24 AR Amended Planning Submission  
 P7 20/08/24 AR For Planning Submission

**Peel Street**  
**Proposed Rear & Side Elevations**  
**Client:** Jennie Steele & Hal Lockwood  
**Drawing No:** H2336-HEM-00-ZZ-DR-A-00123