



Site Location

SE 16124 06225  
 X - (Eastings) 416124  
 Y - (Northings) 406225  
 Latitude 53.552410  
 Longitude -1.7580941

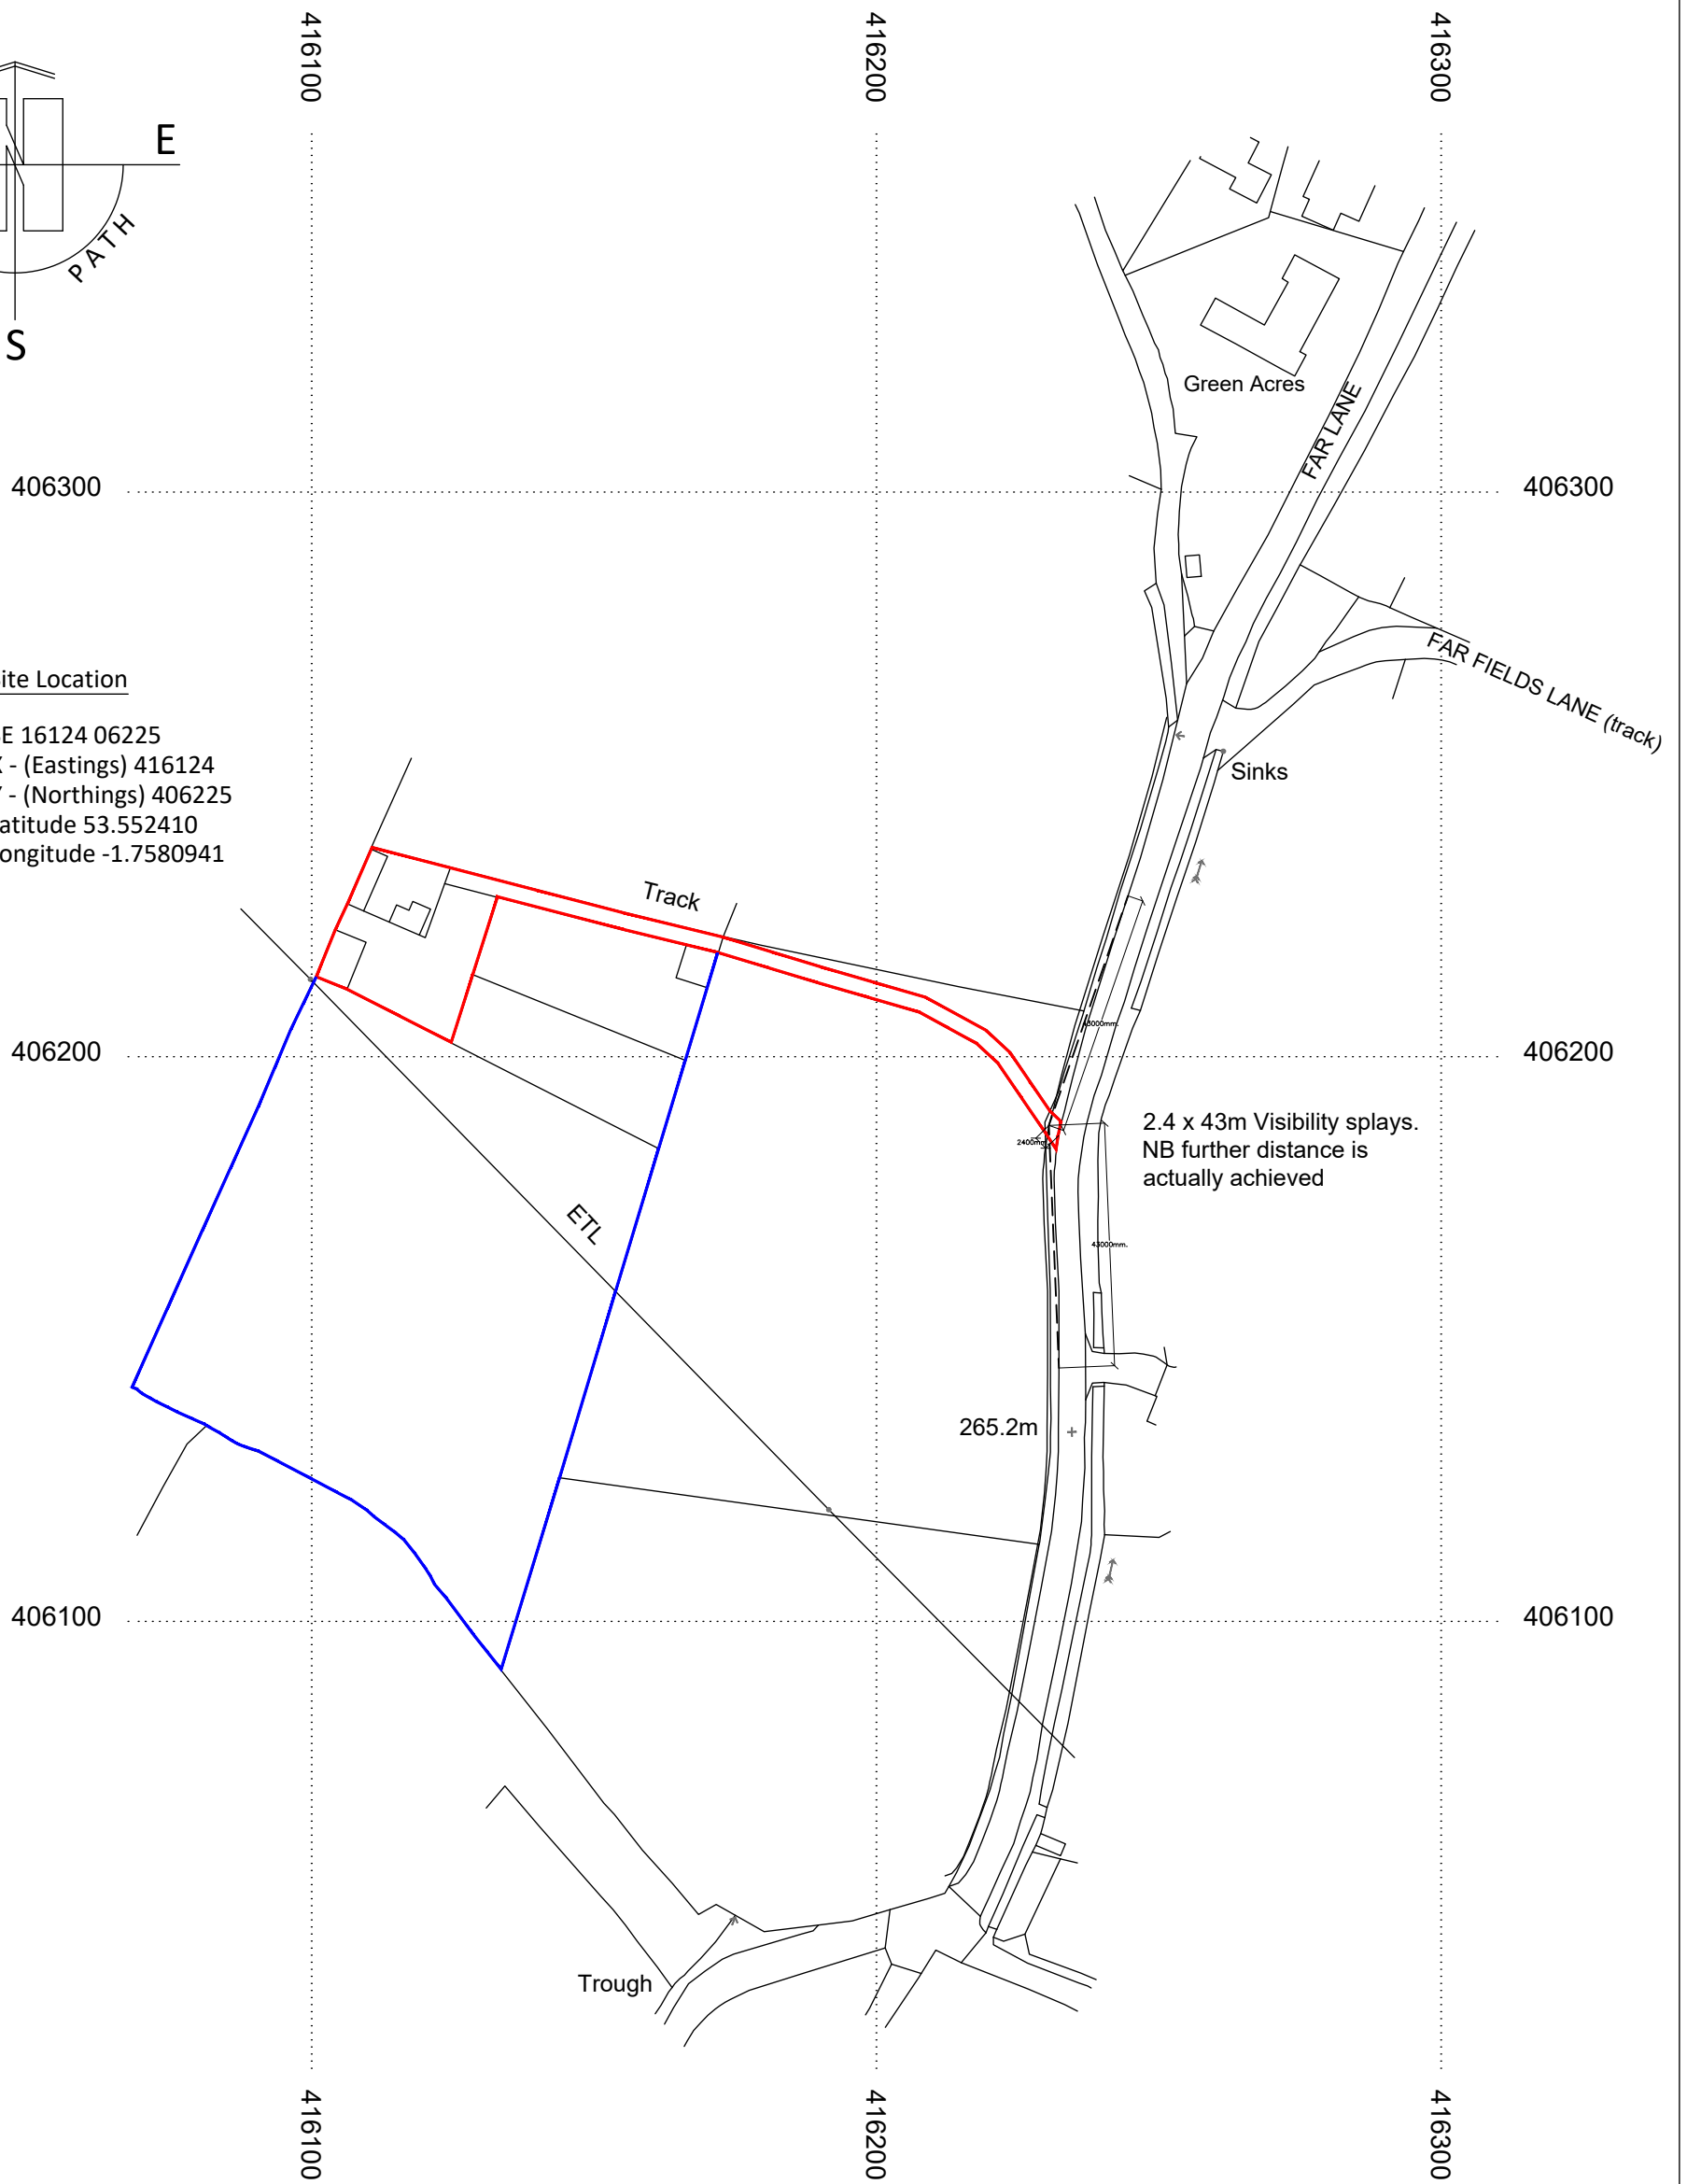

1:1250

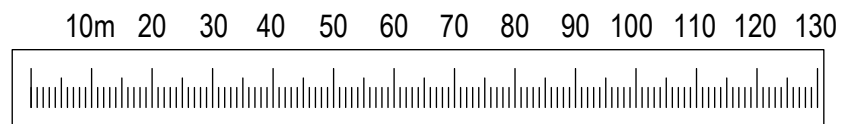

**PAUL MATTHEWS ARCHITECTURAL** Ltd

Project  
 Removal of All Equine Buildings/Structures and  
 Stables and Erection of Detached Dwelling at, Land  
 Off Far Lane, Hepworth, Holmfirth  
 Client

Mr & Mrs B Hodgson

Drawing Title/Issue

Location Plan

scale	date	sheet size	dwg. no.
1:1250	07/2024	A3	24/1044/01a

ARCHITECTURE | PLANNING | DESIGN

Malkin Farm

Brow Lane

Holmfirth

HD9 2RJ

07946872499

[paul@paulmatthewsarchitectural.co.uk](mailto:paul@paulmatthewsarchitectural.co.uk)

[www.paulmatthewsarchitectural.co.uk](http://www.paulmatthewsarchitectural.co.uk)

Do not scale from drawing, use figured dimensions only.

All dimensions must be checked and verified on site prior to commencement of works and architect to be notified of any discrepancies.

The copyright for these drawings remains the property of Paul MatthewsArchitectural Ltd. They must not be reproduced in any way without prior written consent from the originator (Paul MatthewsArchitecturalLtd).

Company Registration Number: 09898149 – Company Registered in England and Wales