


Do not scale from this drawing unless for Planning purposes.  
 Written dimensions only shall be taken from this drawing.  
 All dimensions are approximate and must be checked on site by the Contractor prior to the commencement of any fabrication or building works on site and where applicable, all dimensions and details are to be read in conjunction with any specialist consultants' drawings.


Revision	Date	Description

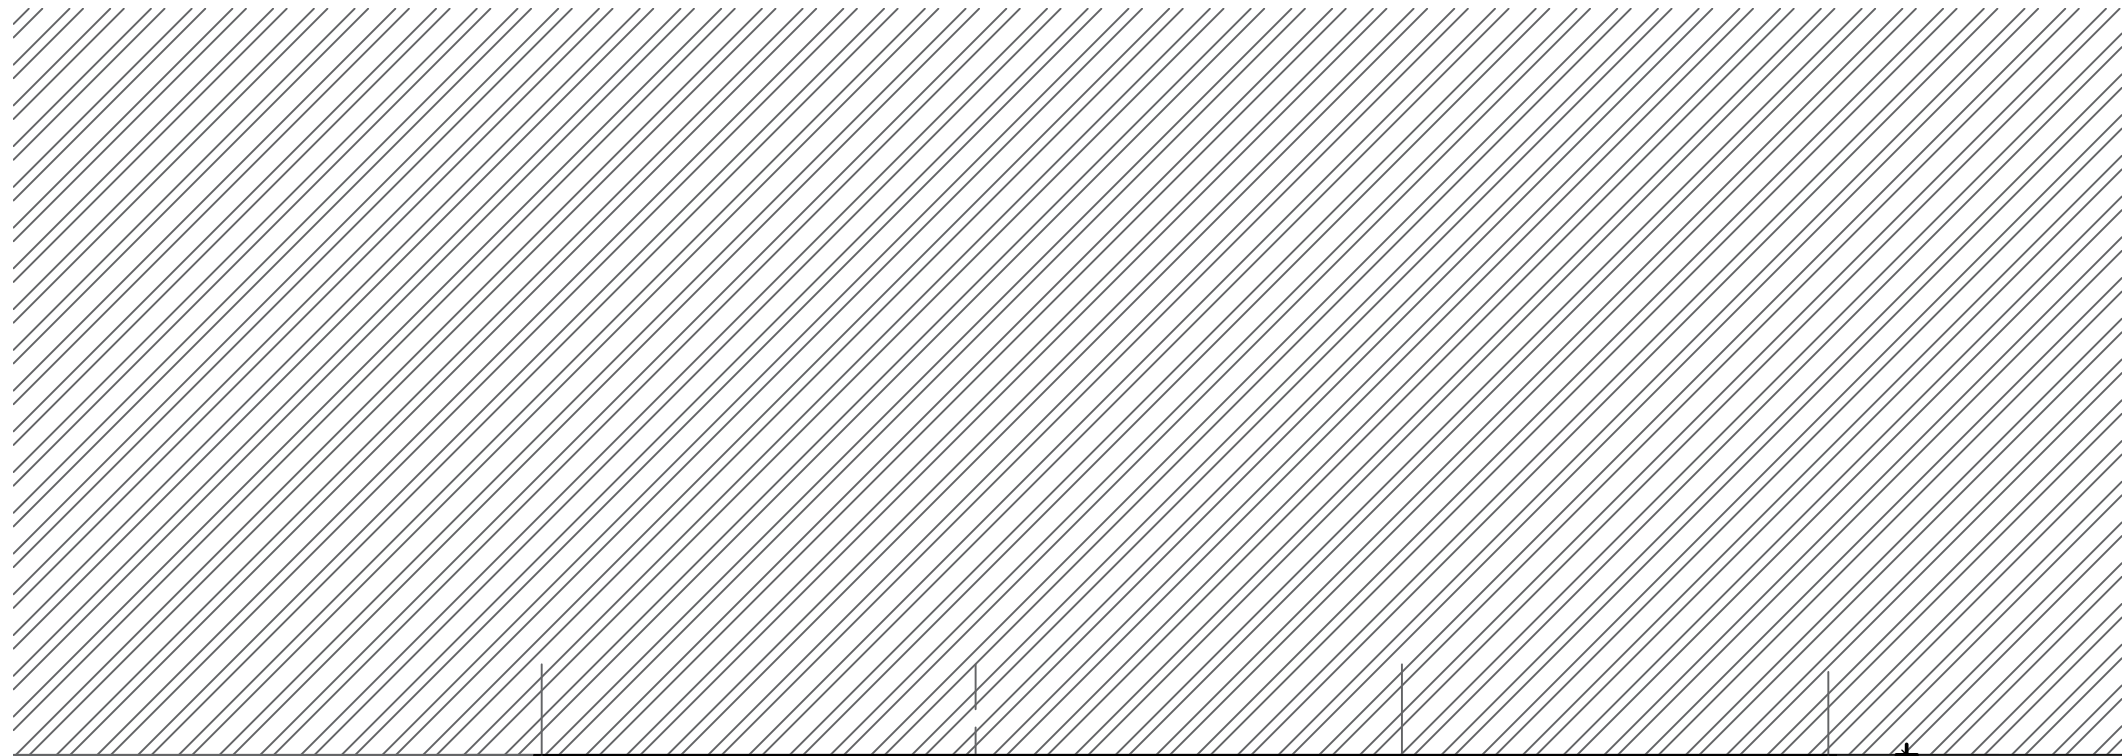

proposed shopfront  
 colour - RAL 7016  
 anthracite grey  
 powder coat finish

proposed shutter  
 metal enclosure frame  
 & roof colour - RAL  
 7016 anthracite grey

proposed shutters -  
 perforated 50%  
 colour - RAL 7016  
 anthracite grey

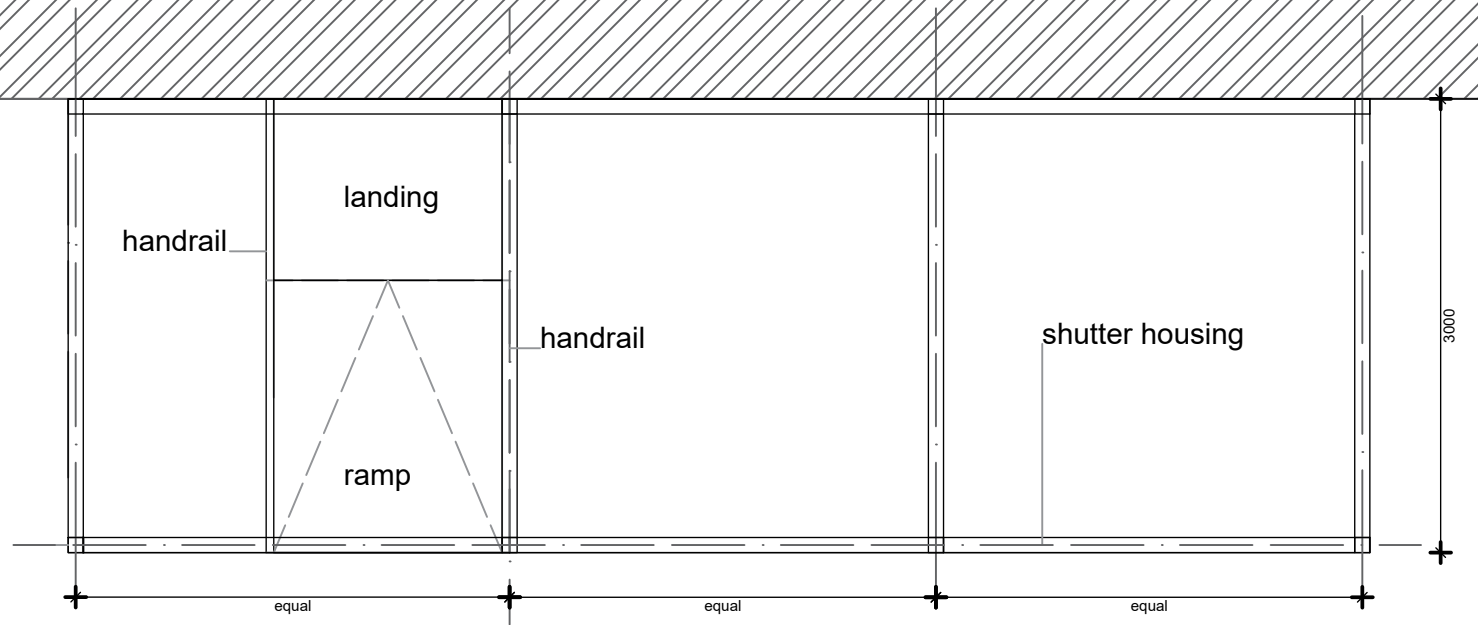

shop forecourt

existing foot path

# Front Forecourt Plan\_Proposed

existing road way

Drawing Title  
 Proposed Shopfront & Canopy  
 10 Thornton Lodge Road,  
 Thornton Lodge, Huddersfield,  
 HD1 3JQ

Drawing Title  
 Shop Forecourt  
 Proposed Plan

Date 09.09.2024 Scale 1/50

Drawing No  
 PL07