


Do not scale from this drawing unless for Planning purposes.
 Written dimensions only shall be taken from this drawing.
 All dimensions are approximate and must be checked on site by the Contractor prior to the commencement of any fabrication or building works on site and where applicable, all dimensions and details are to be read in conjunction with any specialist consultants' drawings.


Revision	Date	Description

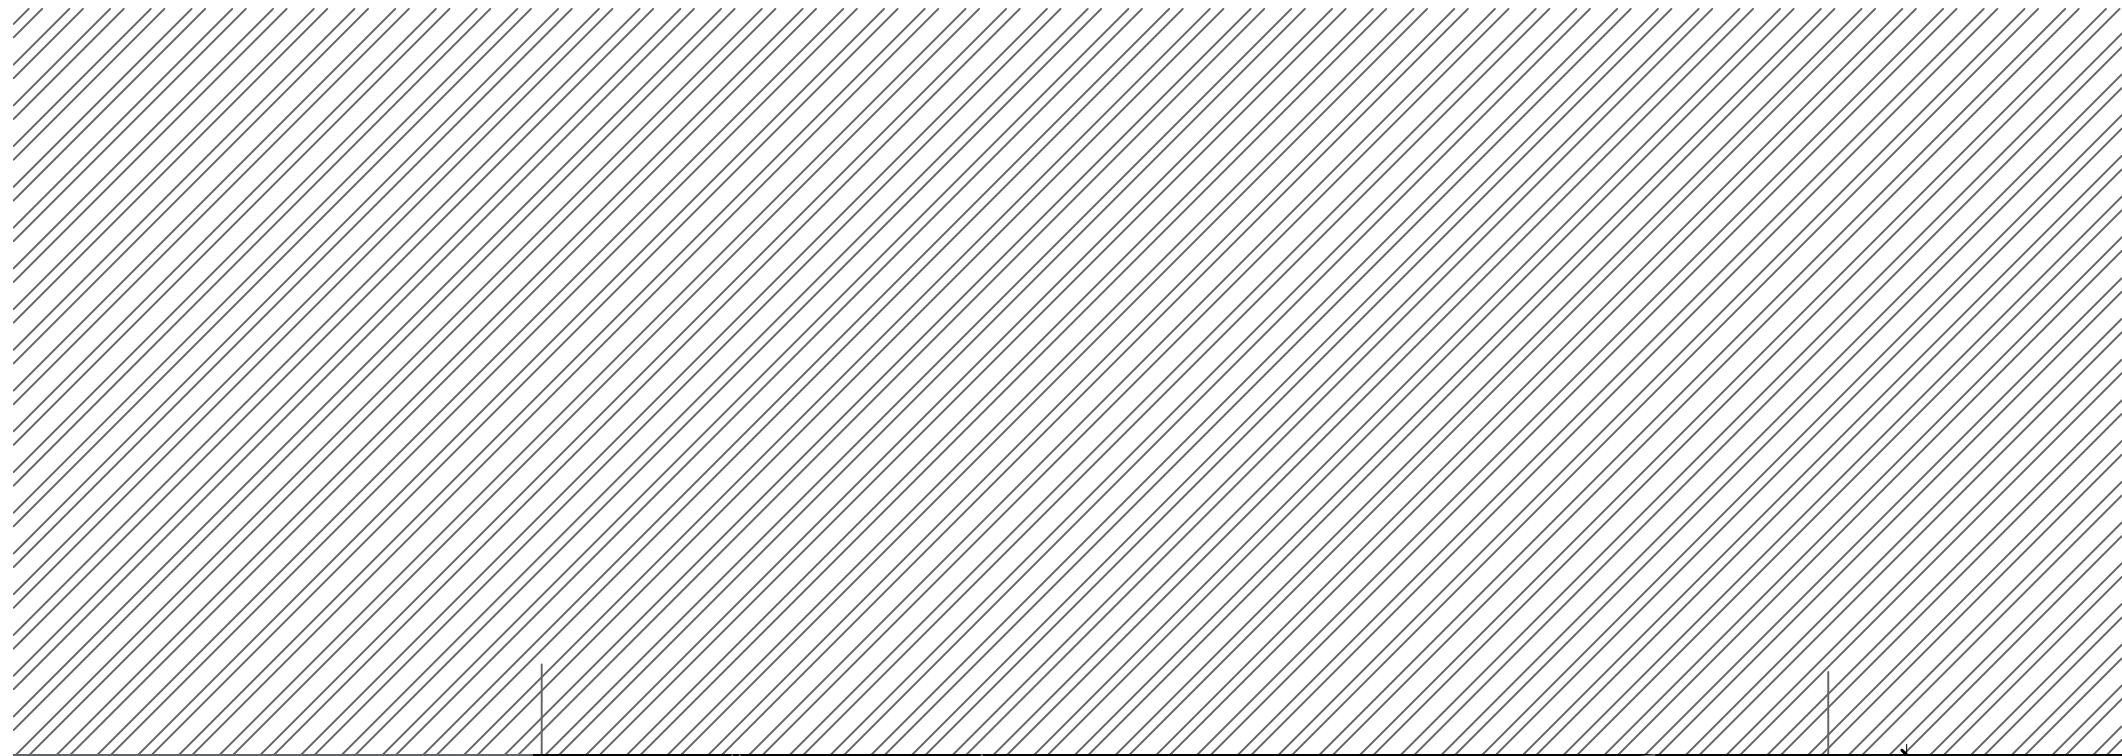

proposed shopfront
 colour - RAL 7016
 anthracite grey
 powder coat finish

proposed shutter
 metal enclosure frame
 & roof colour - RAL
 7016 anthracite grey

proposed shutters -
 perforated 50%
 colour - RAL 7016
 anthracite grey

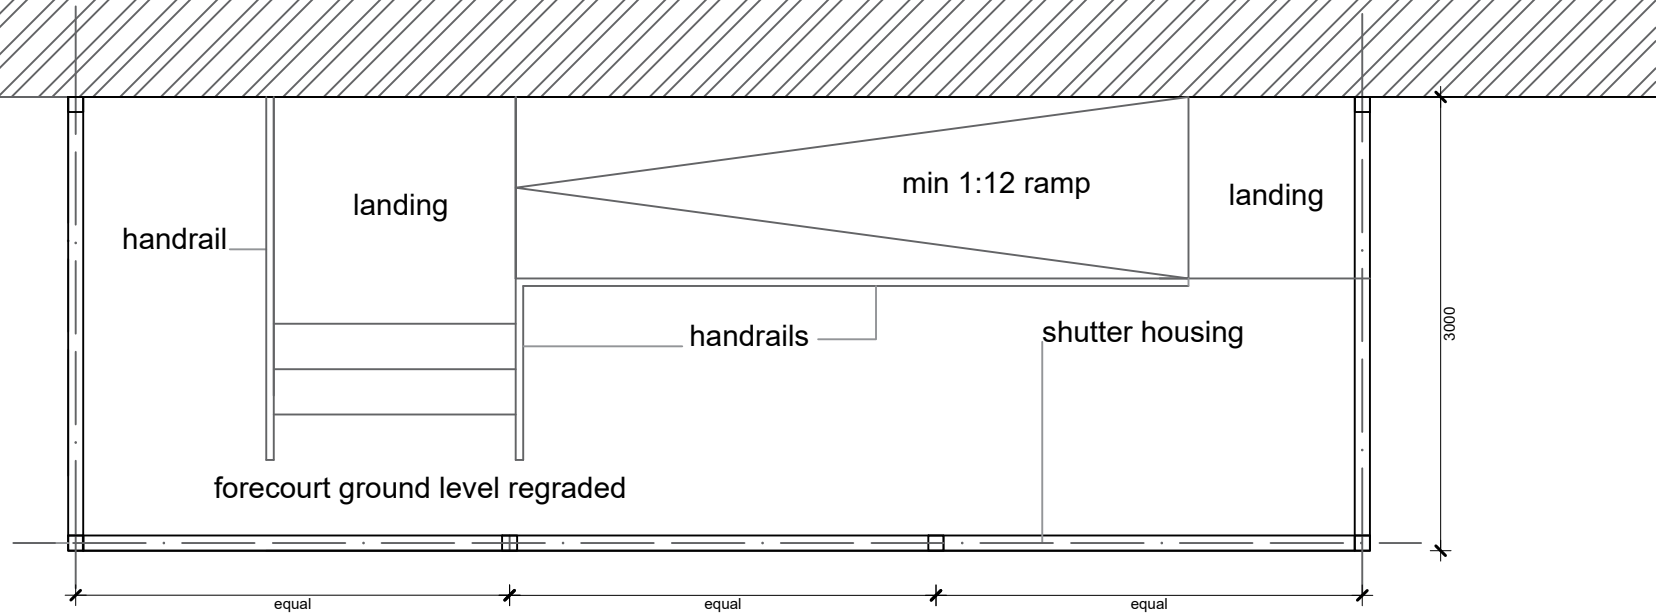

shop forecourt

existing foot path

existing road way

Front Forecourt Plan_Proposed

Drawing Title
 Proposed Shopfront & Canopy
 10 Thornton Lodge Road,
 Thornton Lodge, Huddersfield,
 HD1 3JQ

Drawing Title
 Shop Forecourt
 Proposed Plan

Date
 09.09.2024
 Scale
 1/50

Drawing No
 PL07_Rev01