


Do not scale from this drawing unless for Planning purposes.
 Written dimensions only shall be taken from this drawing.
 All dimensions are approximate and must be checked on site by the Contractor prior to the commencement of any fabrication or building works on site and where applicable, all dimensions and details are to be read in conjunction with any specialist consultants' drawings.

Revision	Date	Description

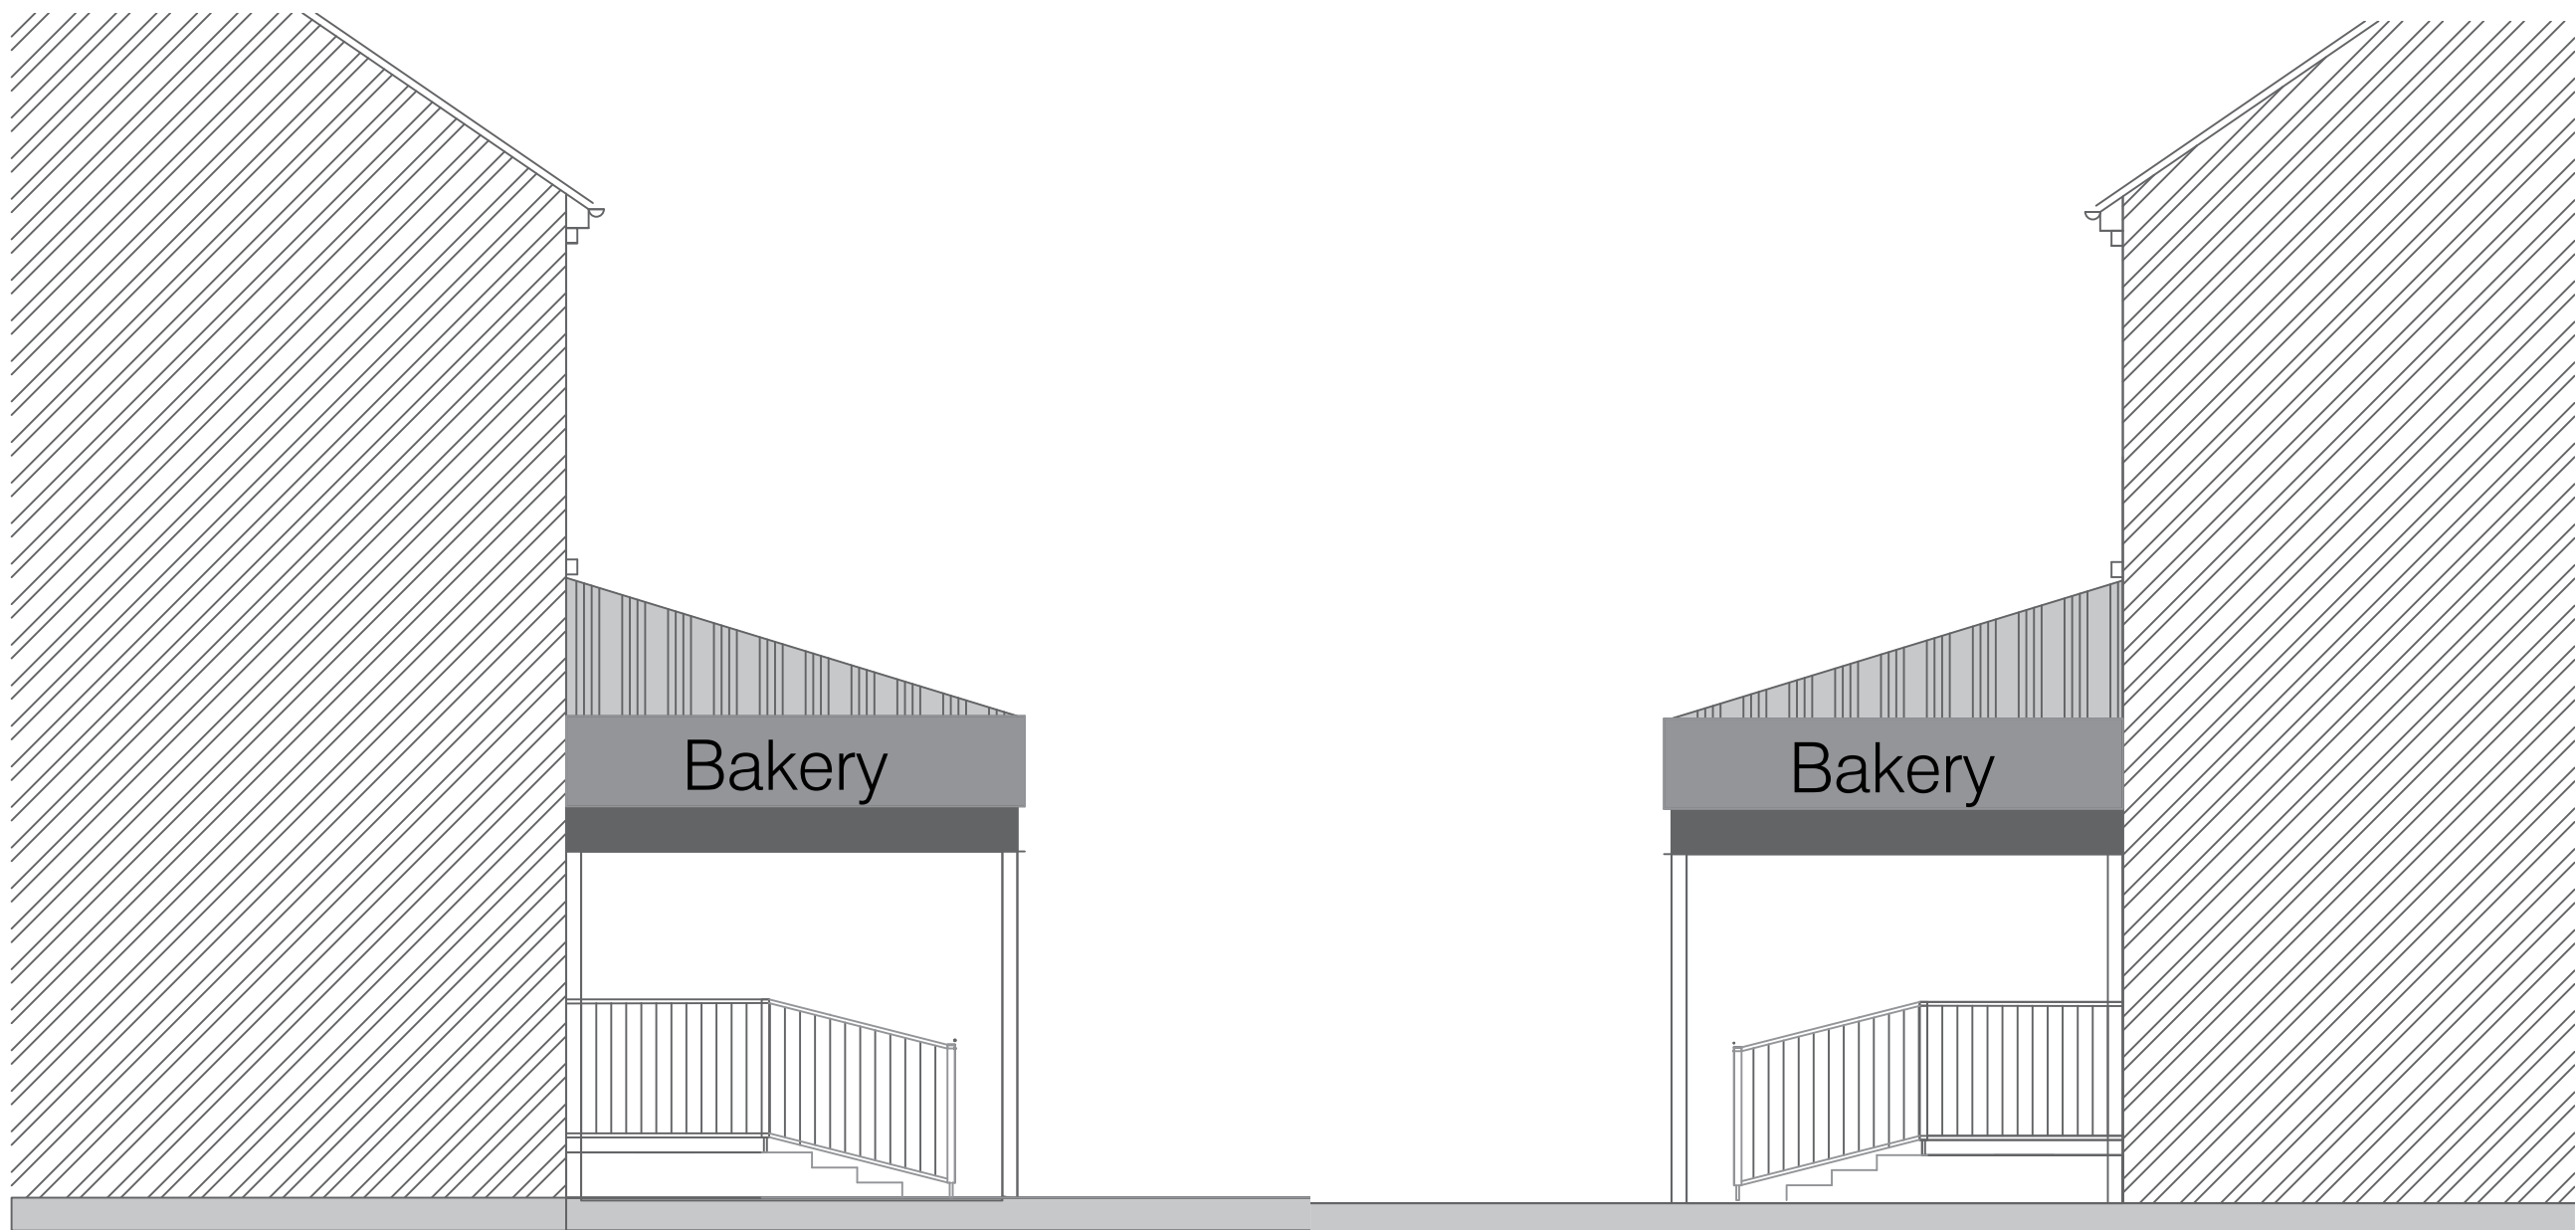

Drawing Title
 Proposed Shopfront & Canopy
 10 Thornton Lodge Road,
 Thornton Lodge, Huddersfield,
 HD1 3JQ

Drawing Title
 Side Elevations
 Proposed Canopy

Date 09.09.2024 Scale 1/50

Drawing No
 PL09_Rev01