
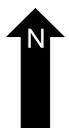
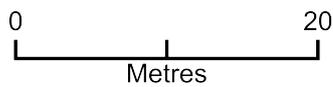


Proposed side extension 74 Chiltern Ave

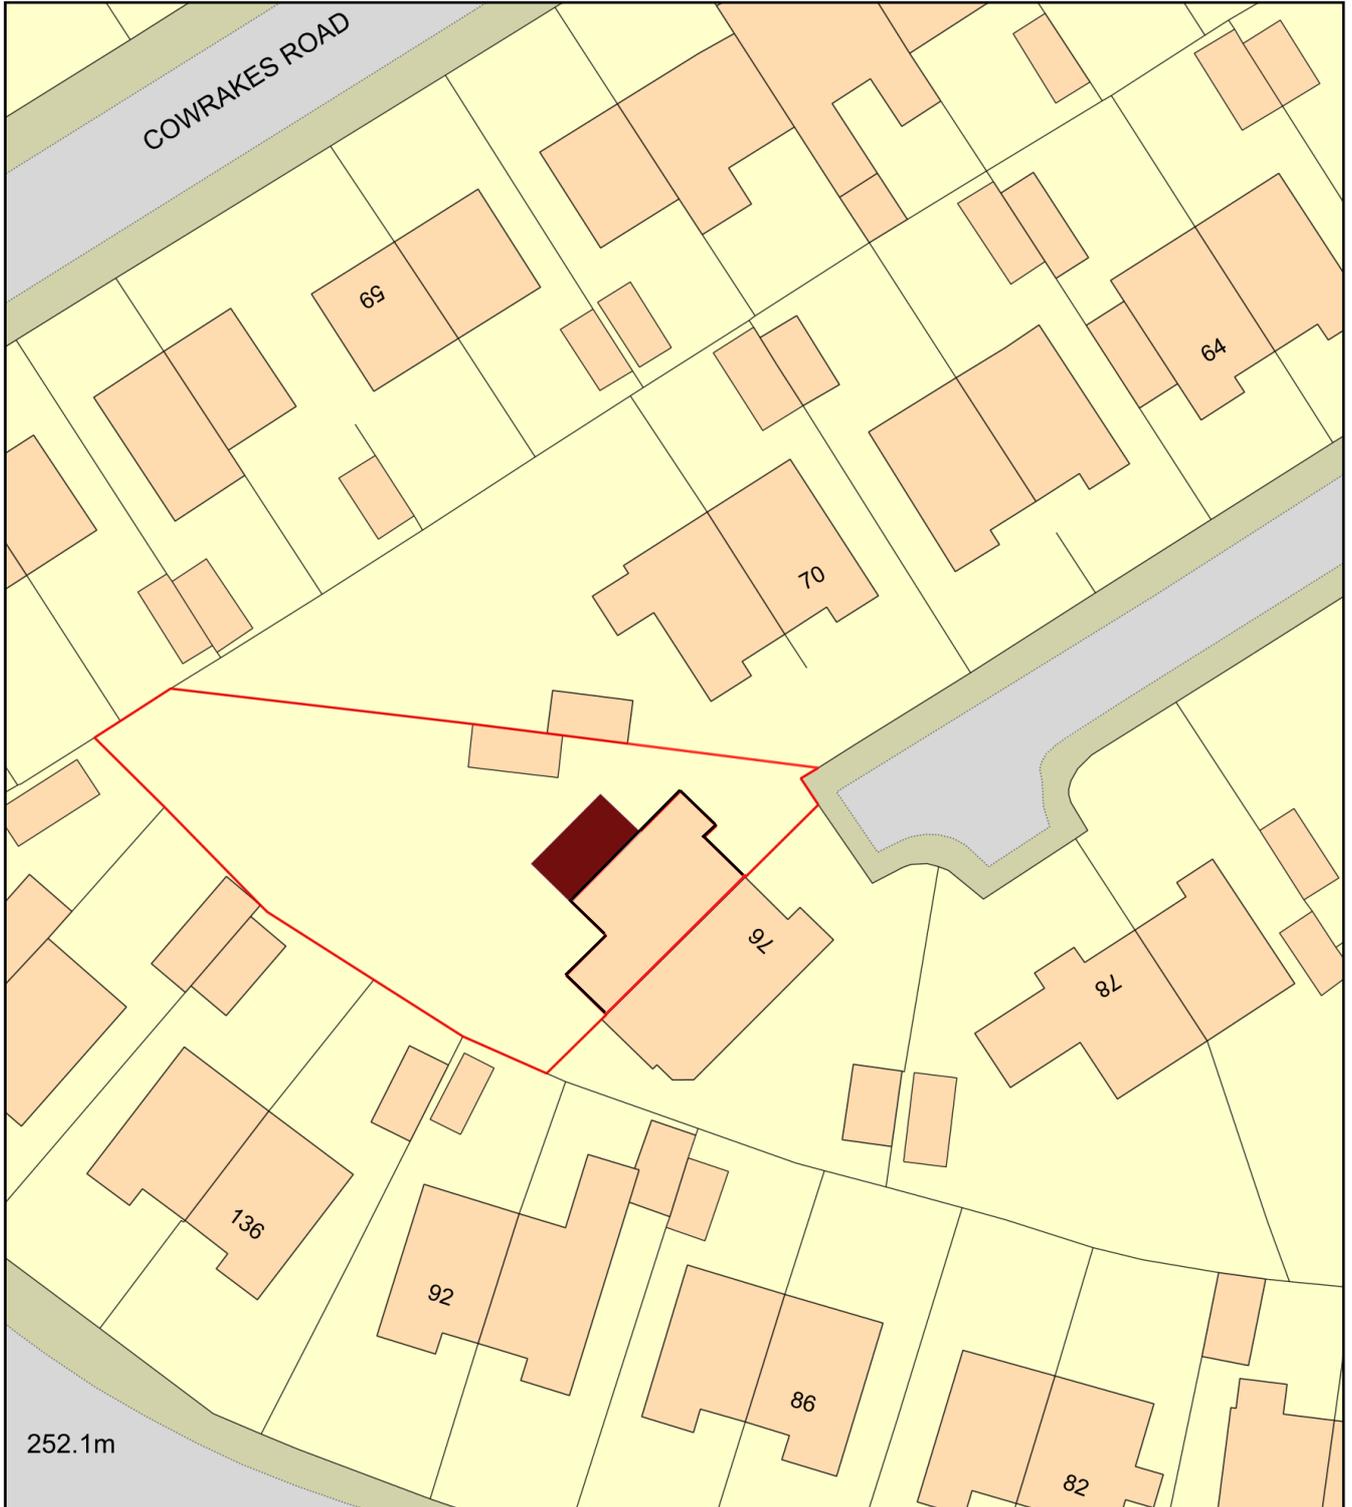

Plan Produced for: A Kaye

Date Produced: 08 Sep 2024

Plan Reference Number: TQRQM24252145317327

Scale: 1:500 @ A4