



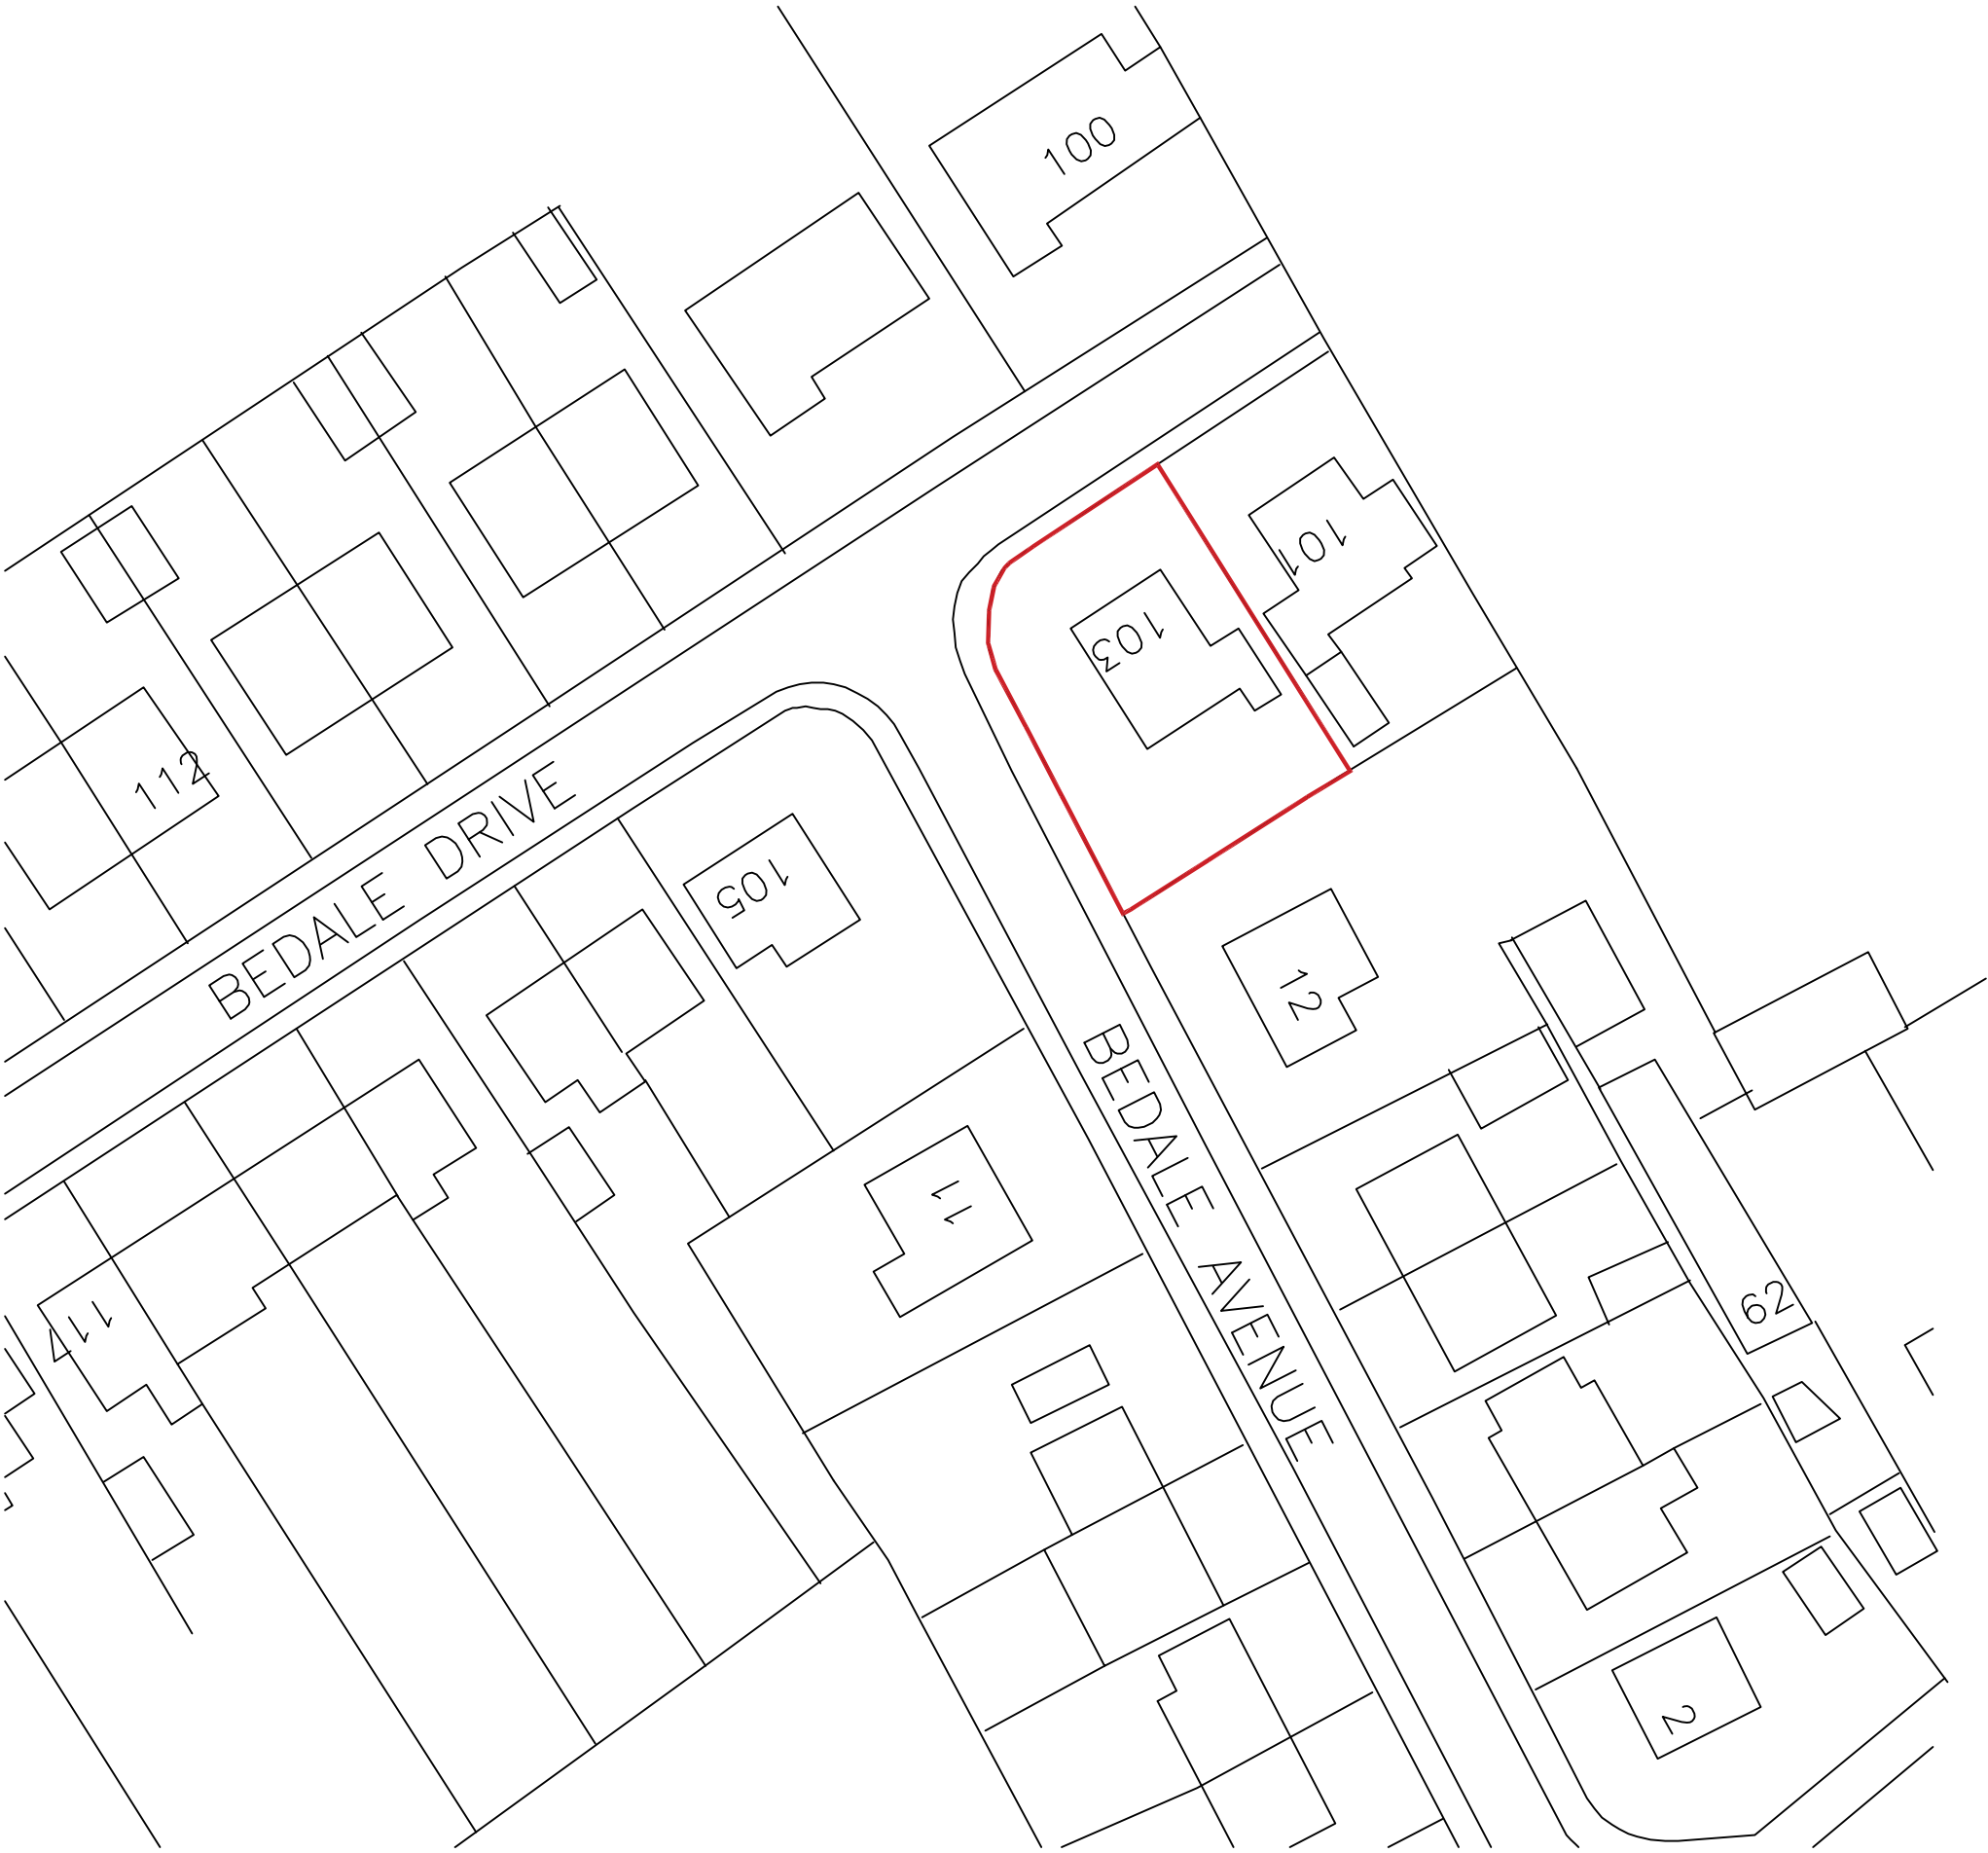

Existing block plan

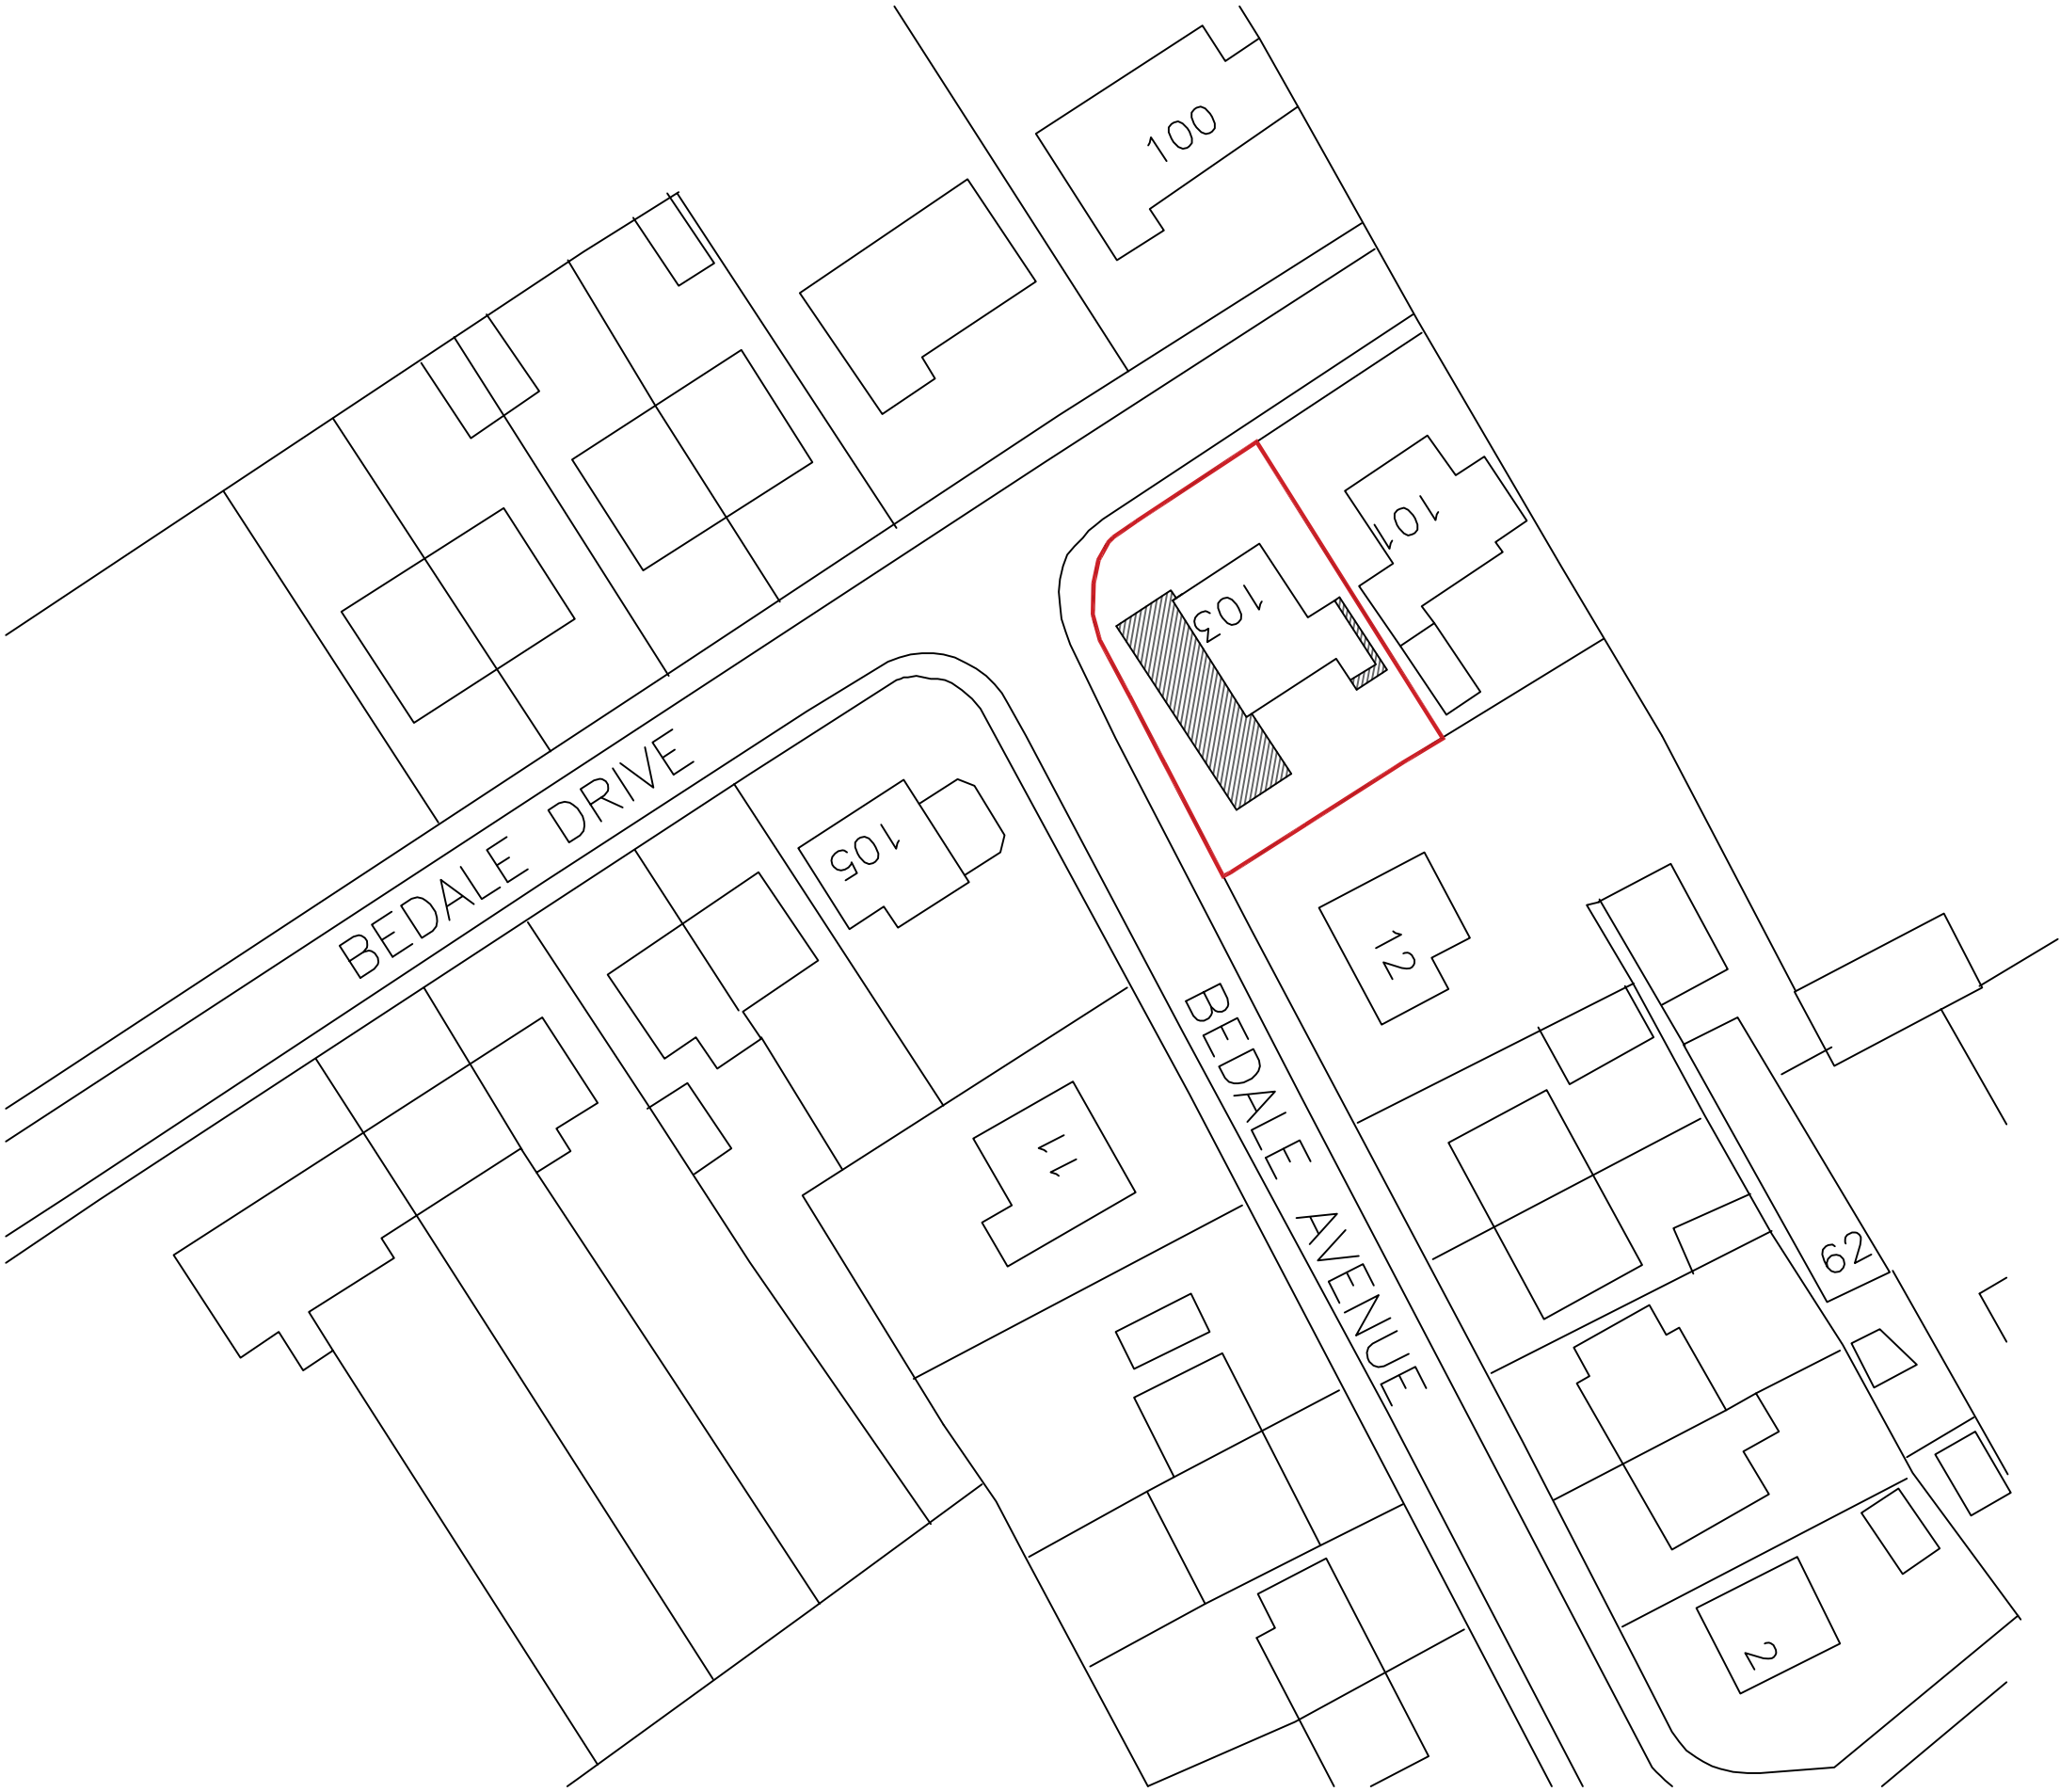

Proposed block plan

REVISION	DATE	DESCRIPTION

Paddocks Architecture

6 Sycamore Croft Skelmanthorpe
Huddersfield HD89UX
paddocksarchitecture@gmail.com 07809724312

Project Proposed single storey front, side and rear extension, garage alterations and decking at 103 Bedale Drive Skelmanthorpe HD89EU Drawing Existing and proposed block plans	F	2092	Scale 1:500
	R		
	Drng No	2	