


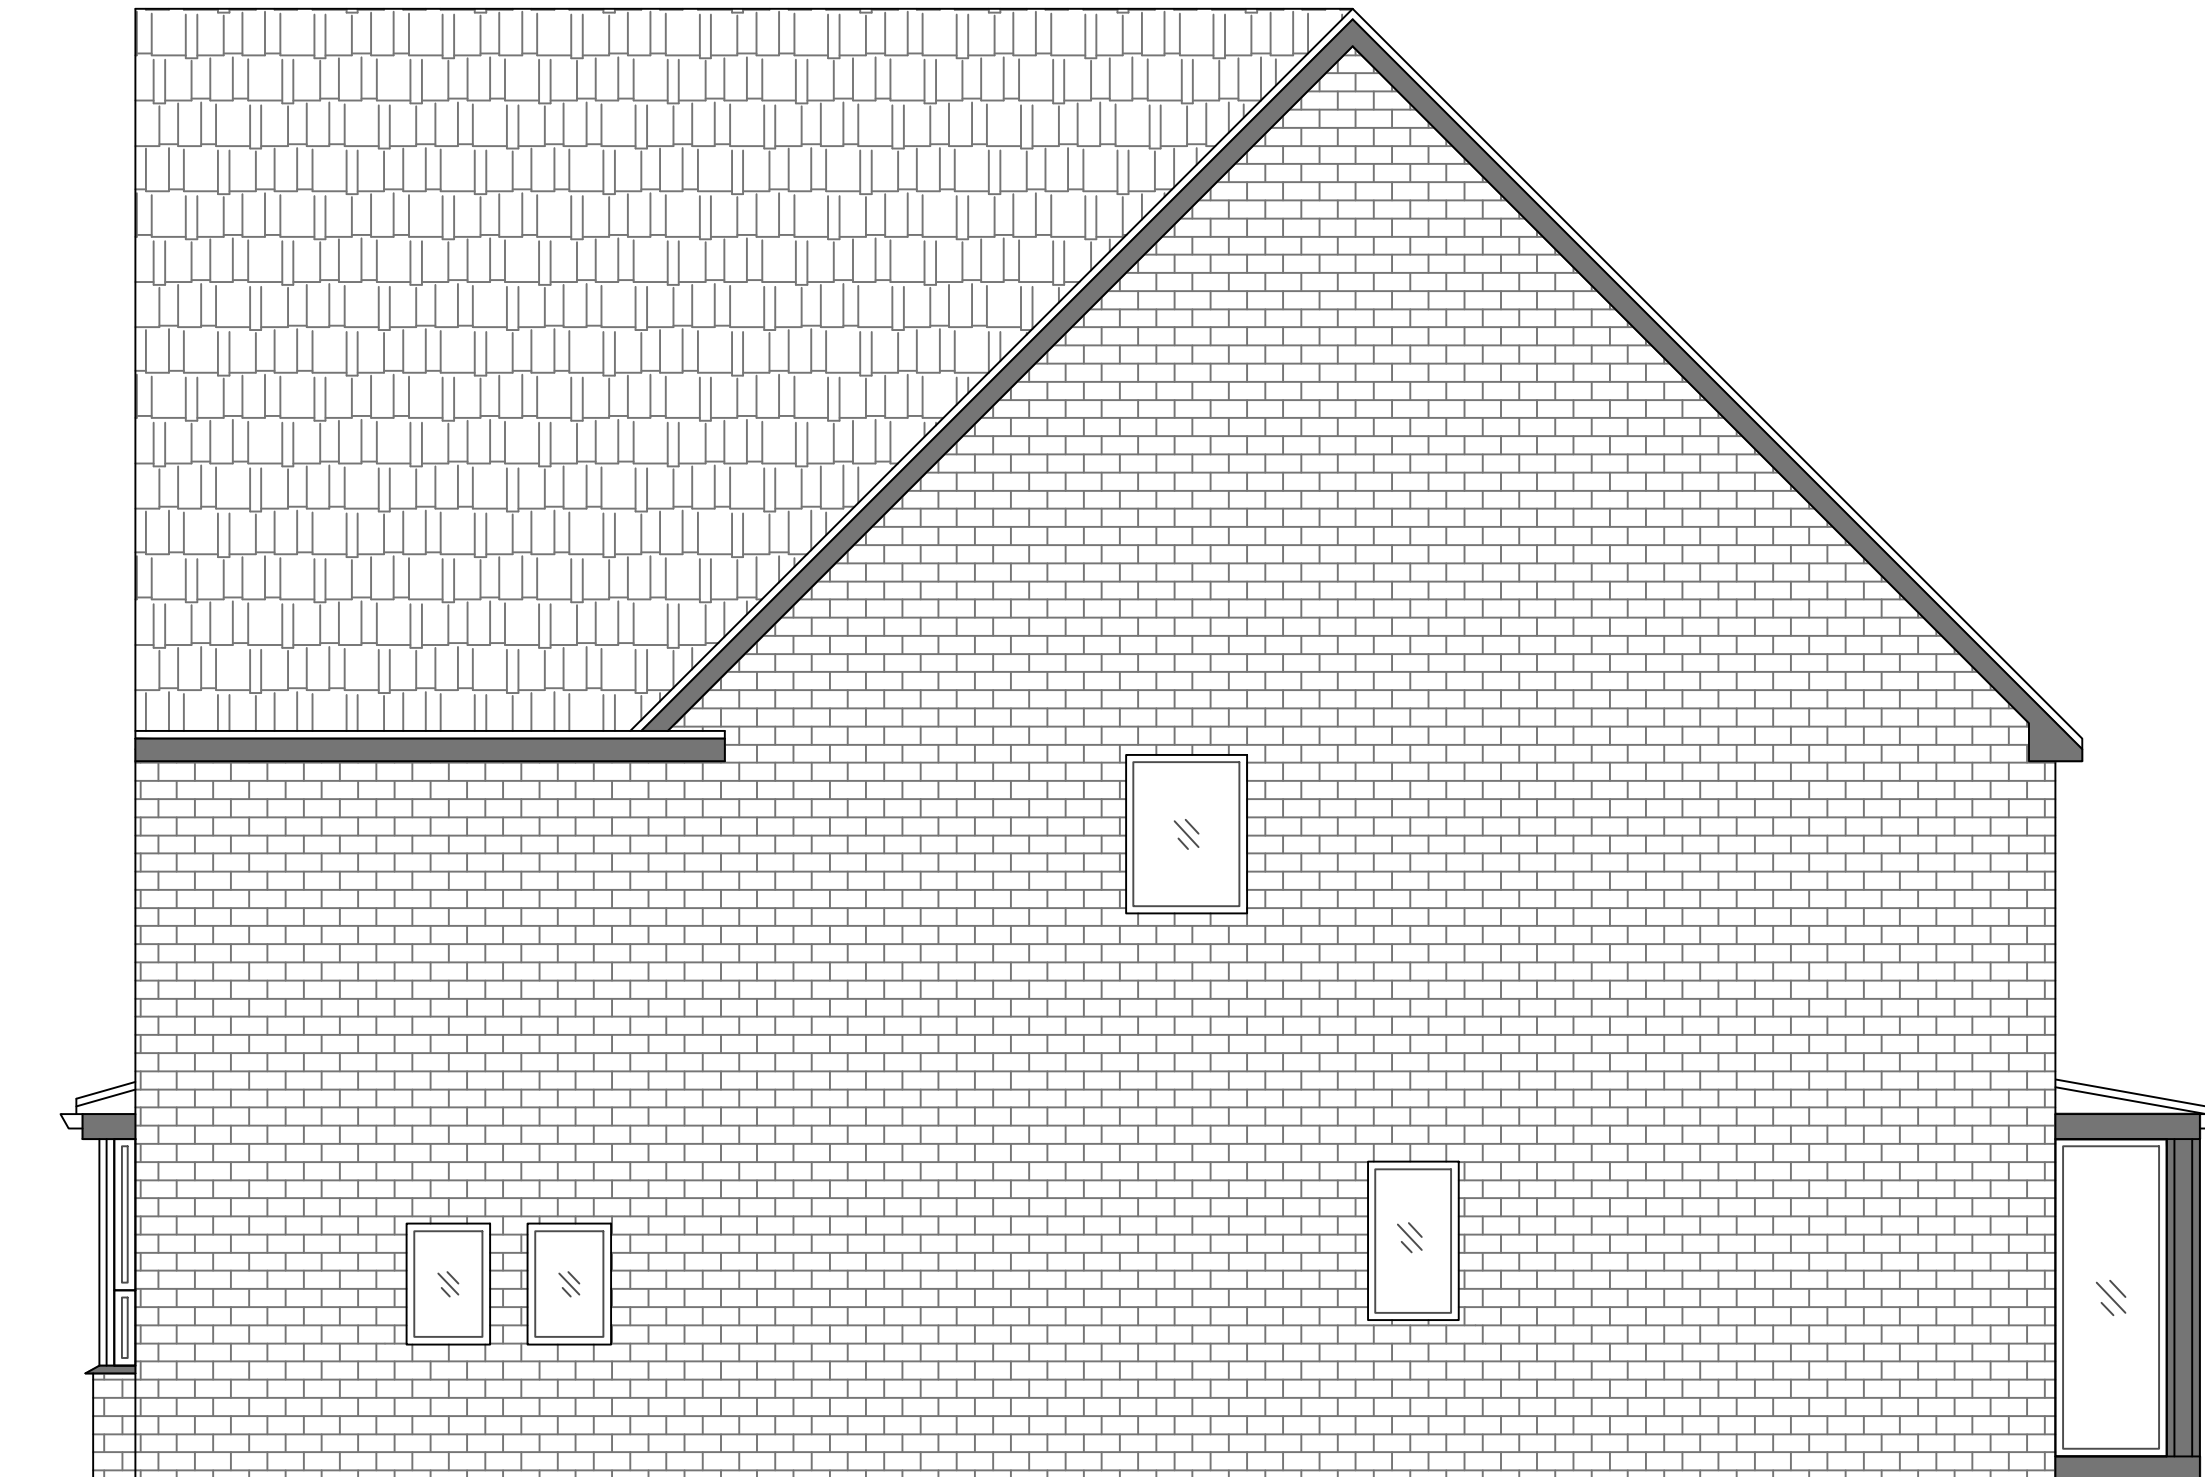

EX. RIGHT SIDE ELEVATION
SCALE: 1:50

