


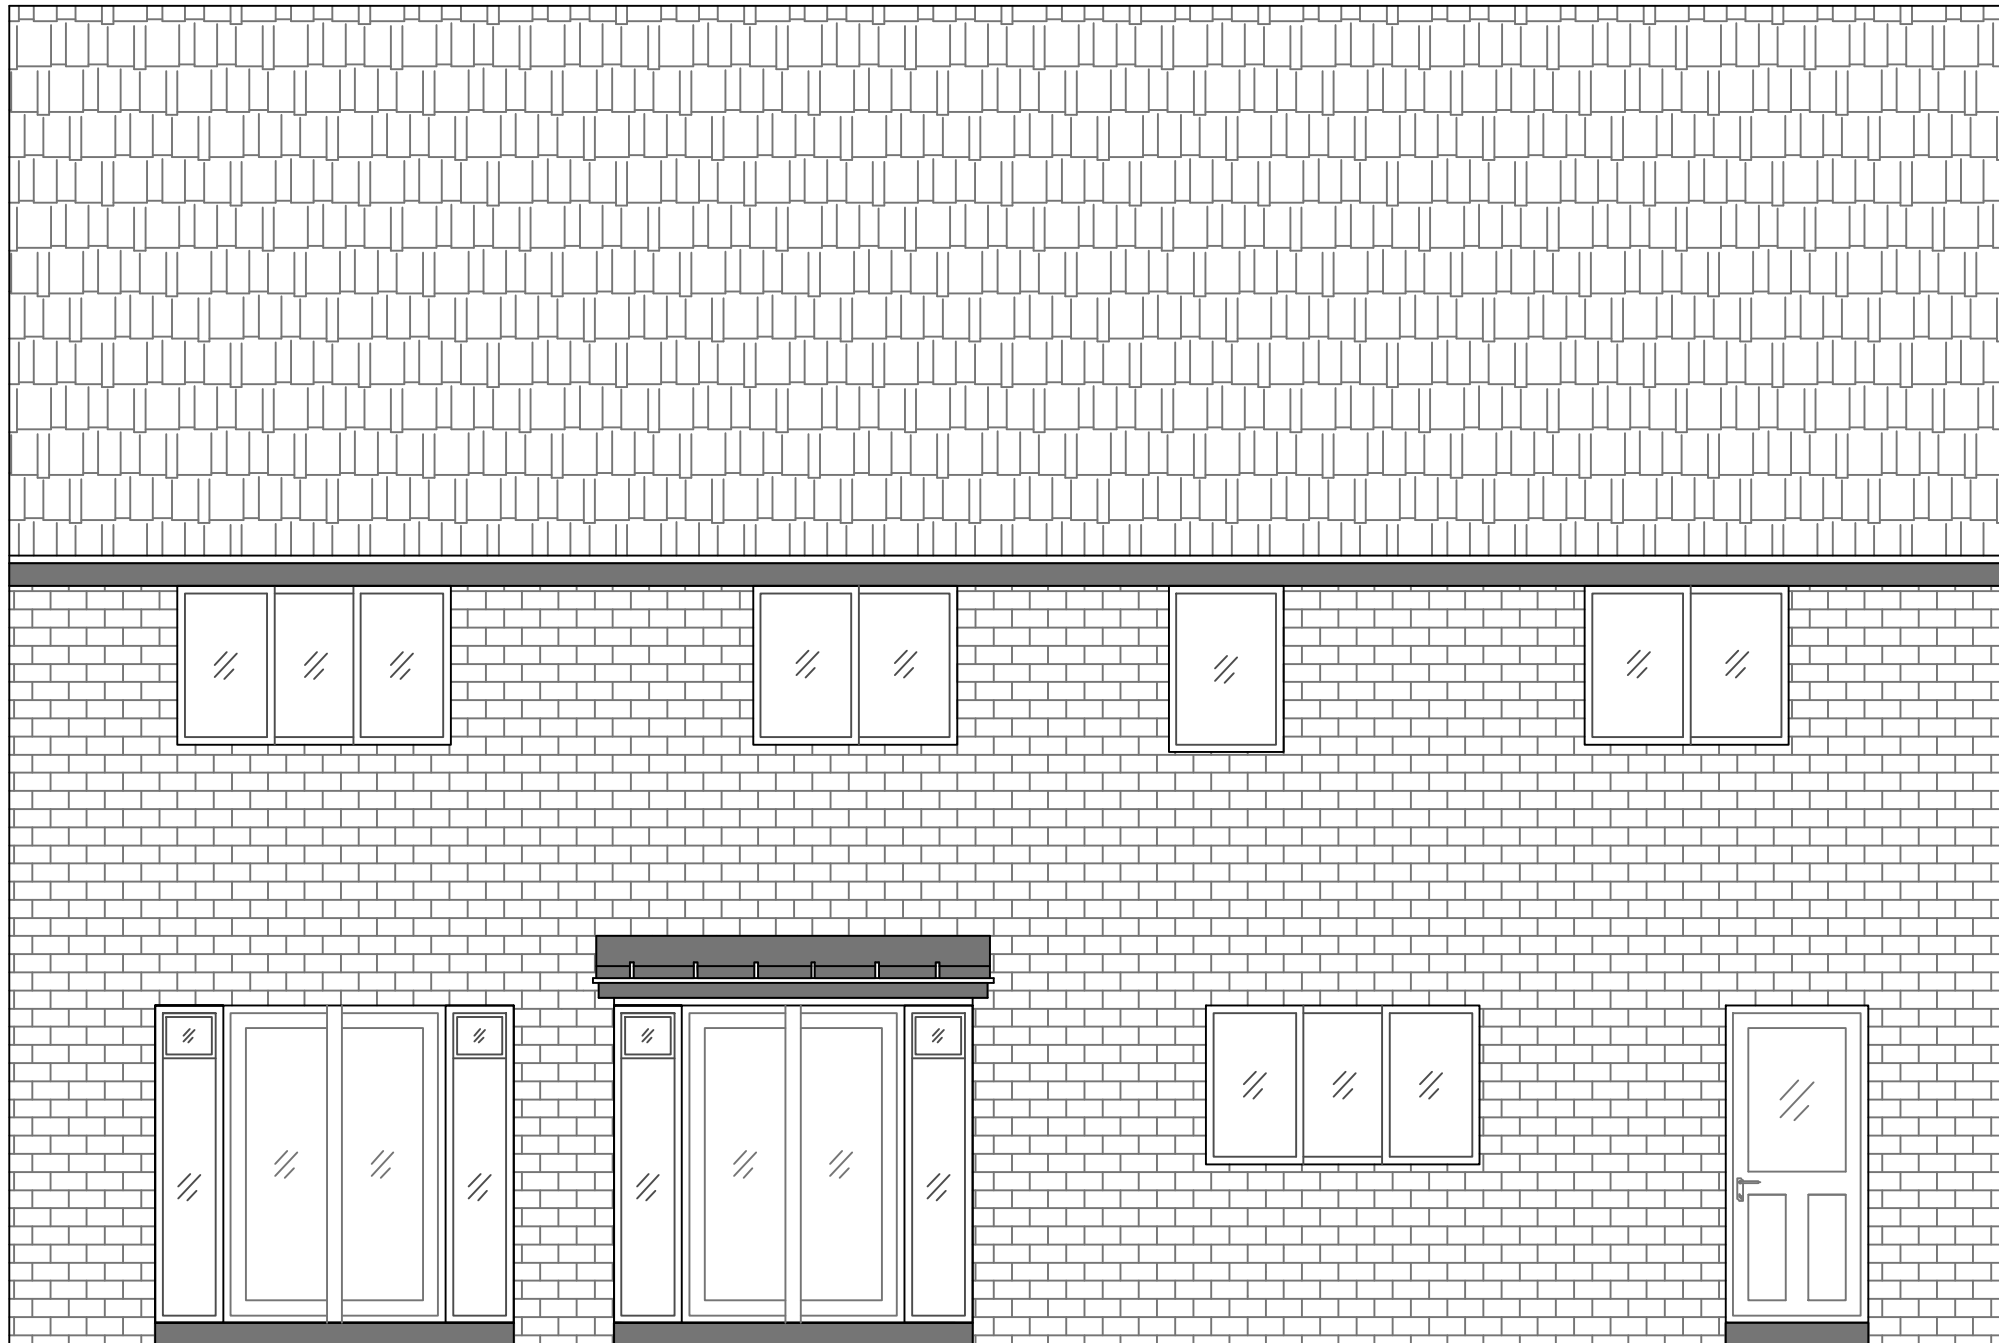

EX. REAR ELEVATION

SCALE= 1:50



SCALE BAR