


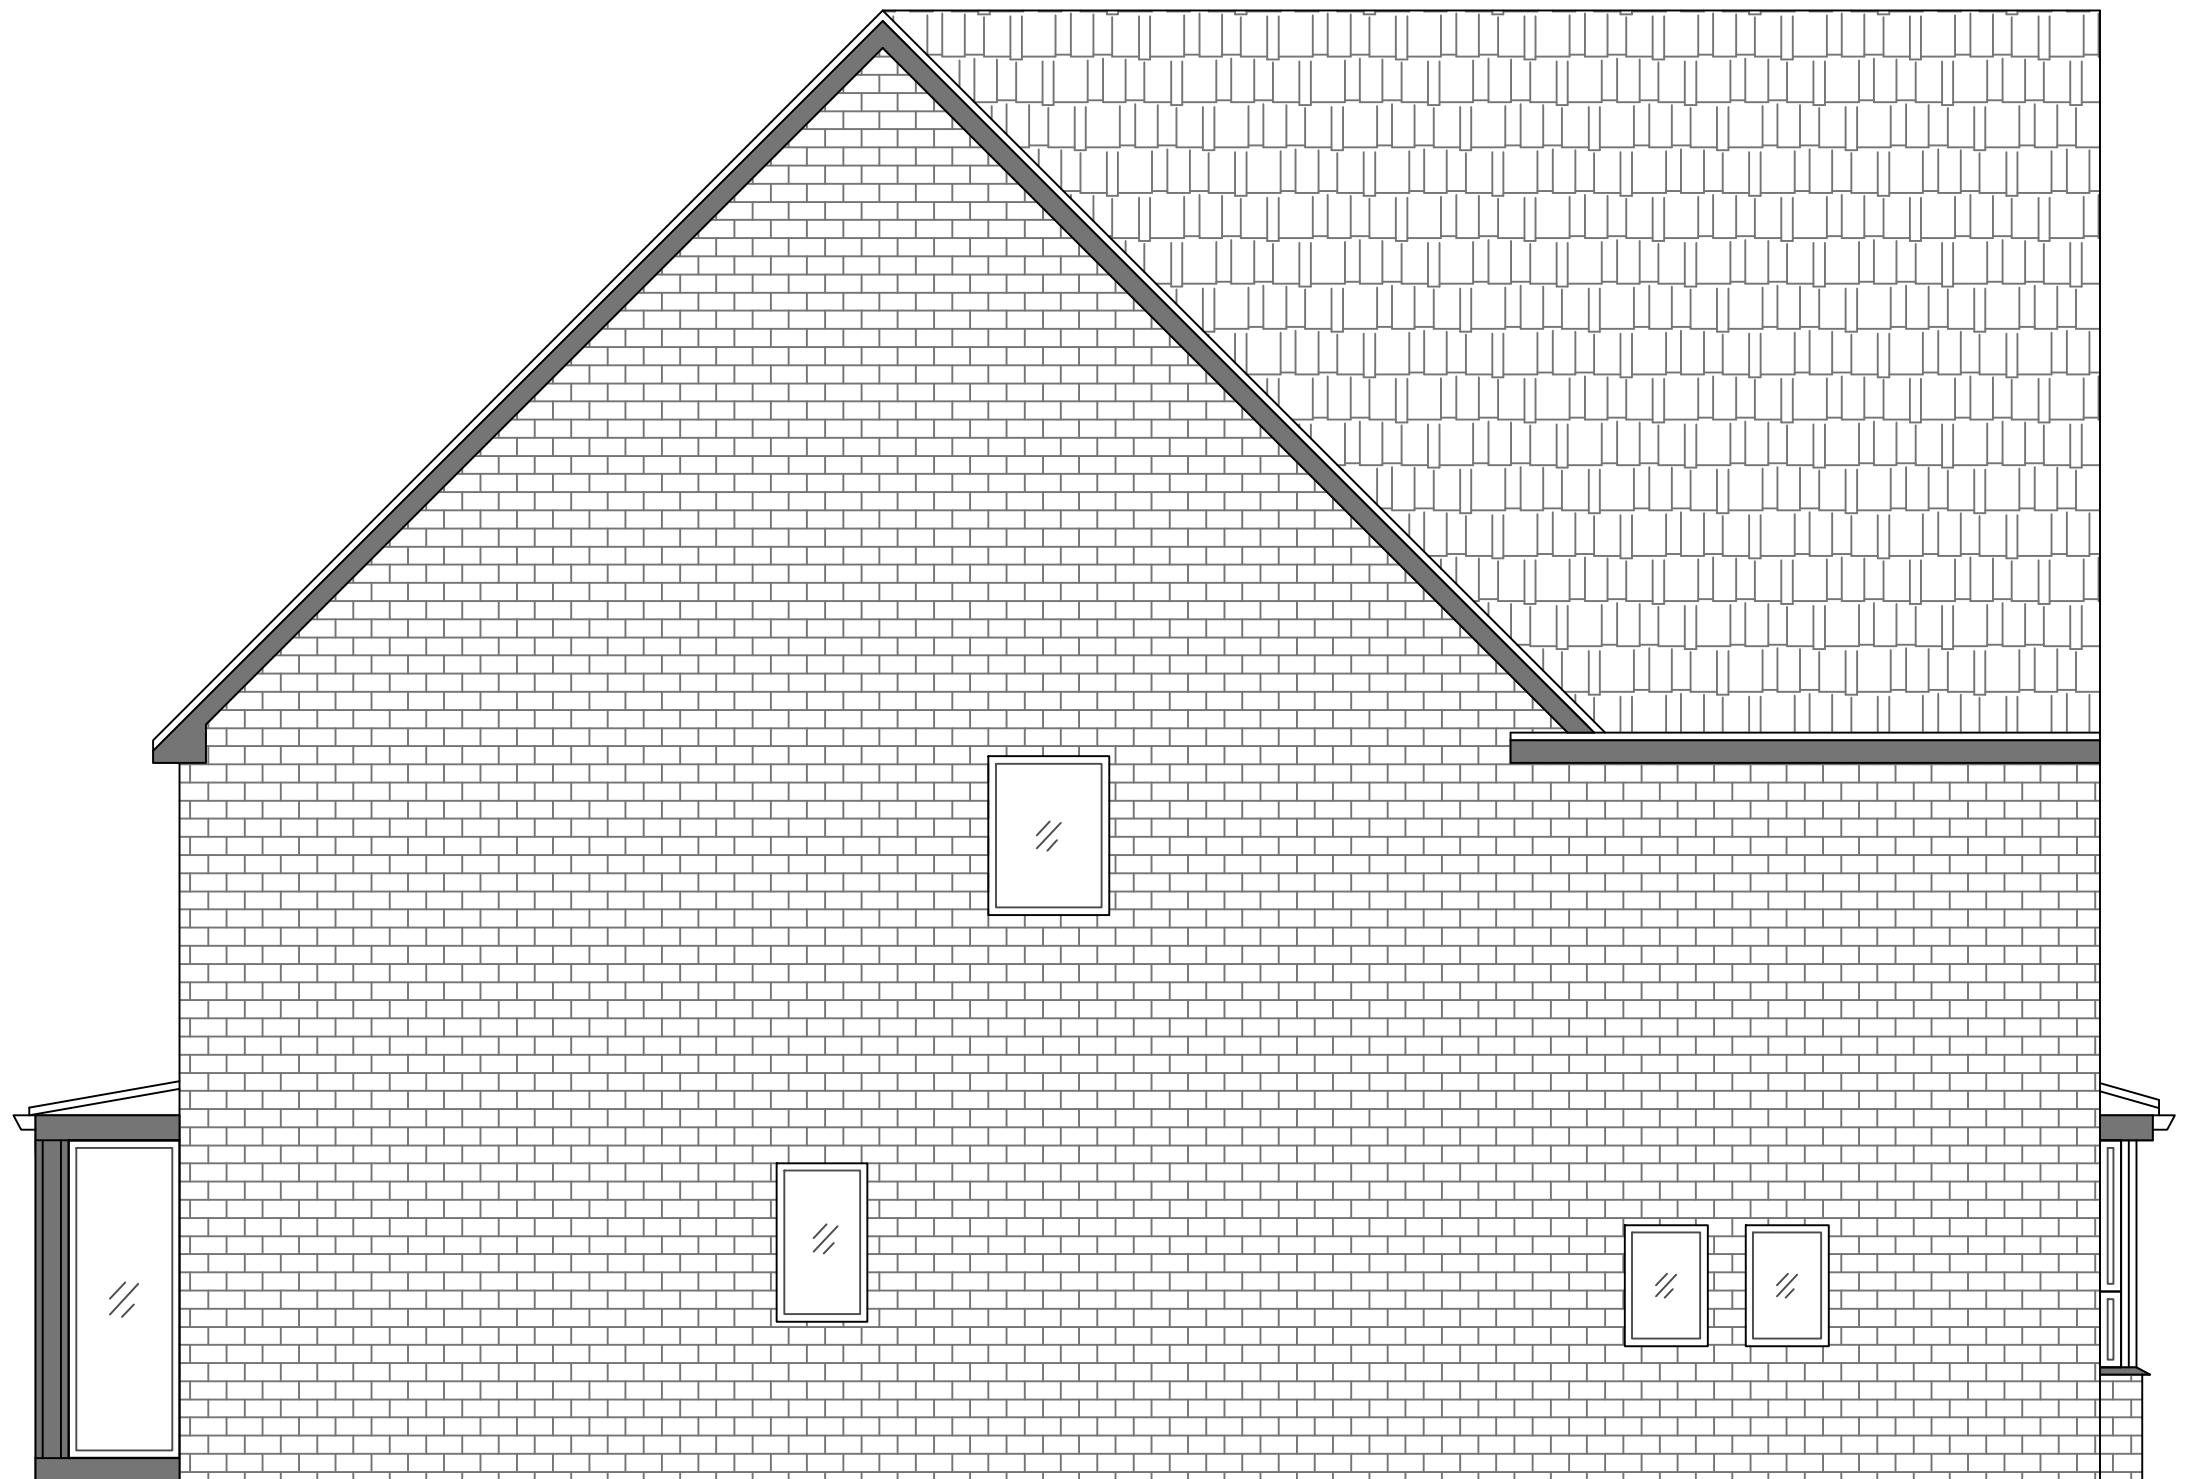

EX. LEFT SIDE ELEVATION
SCALE= 1:50

