


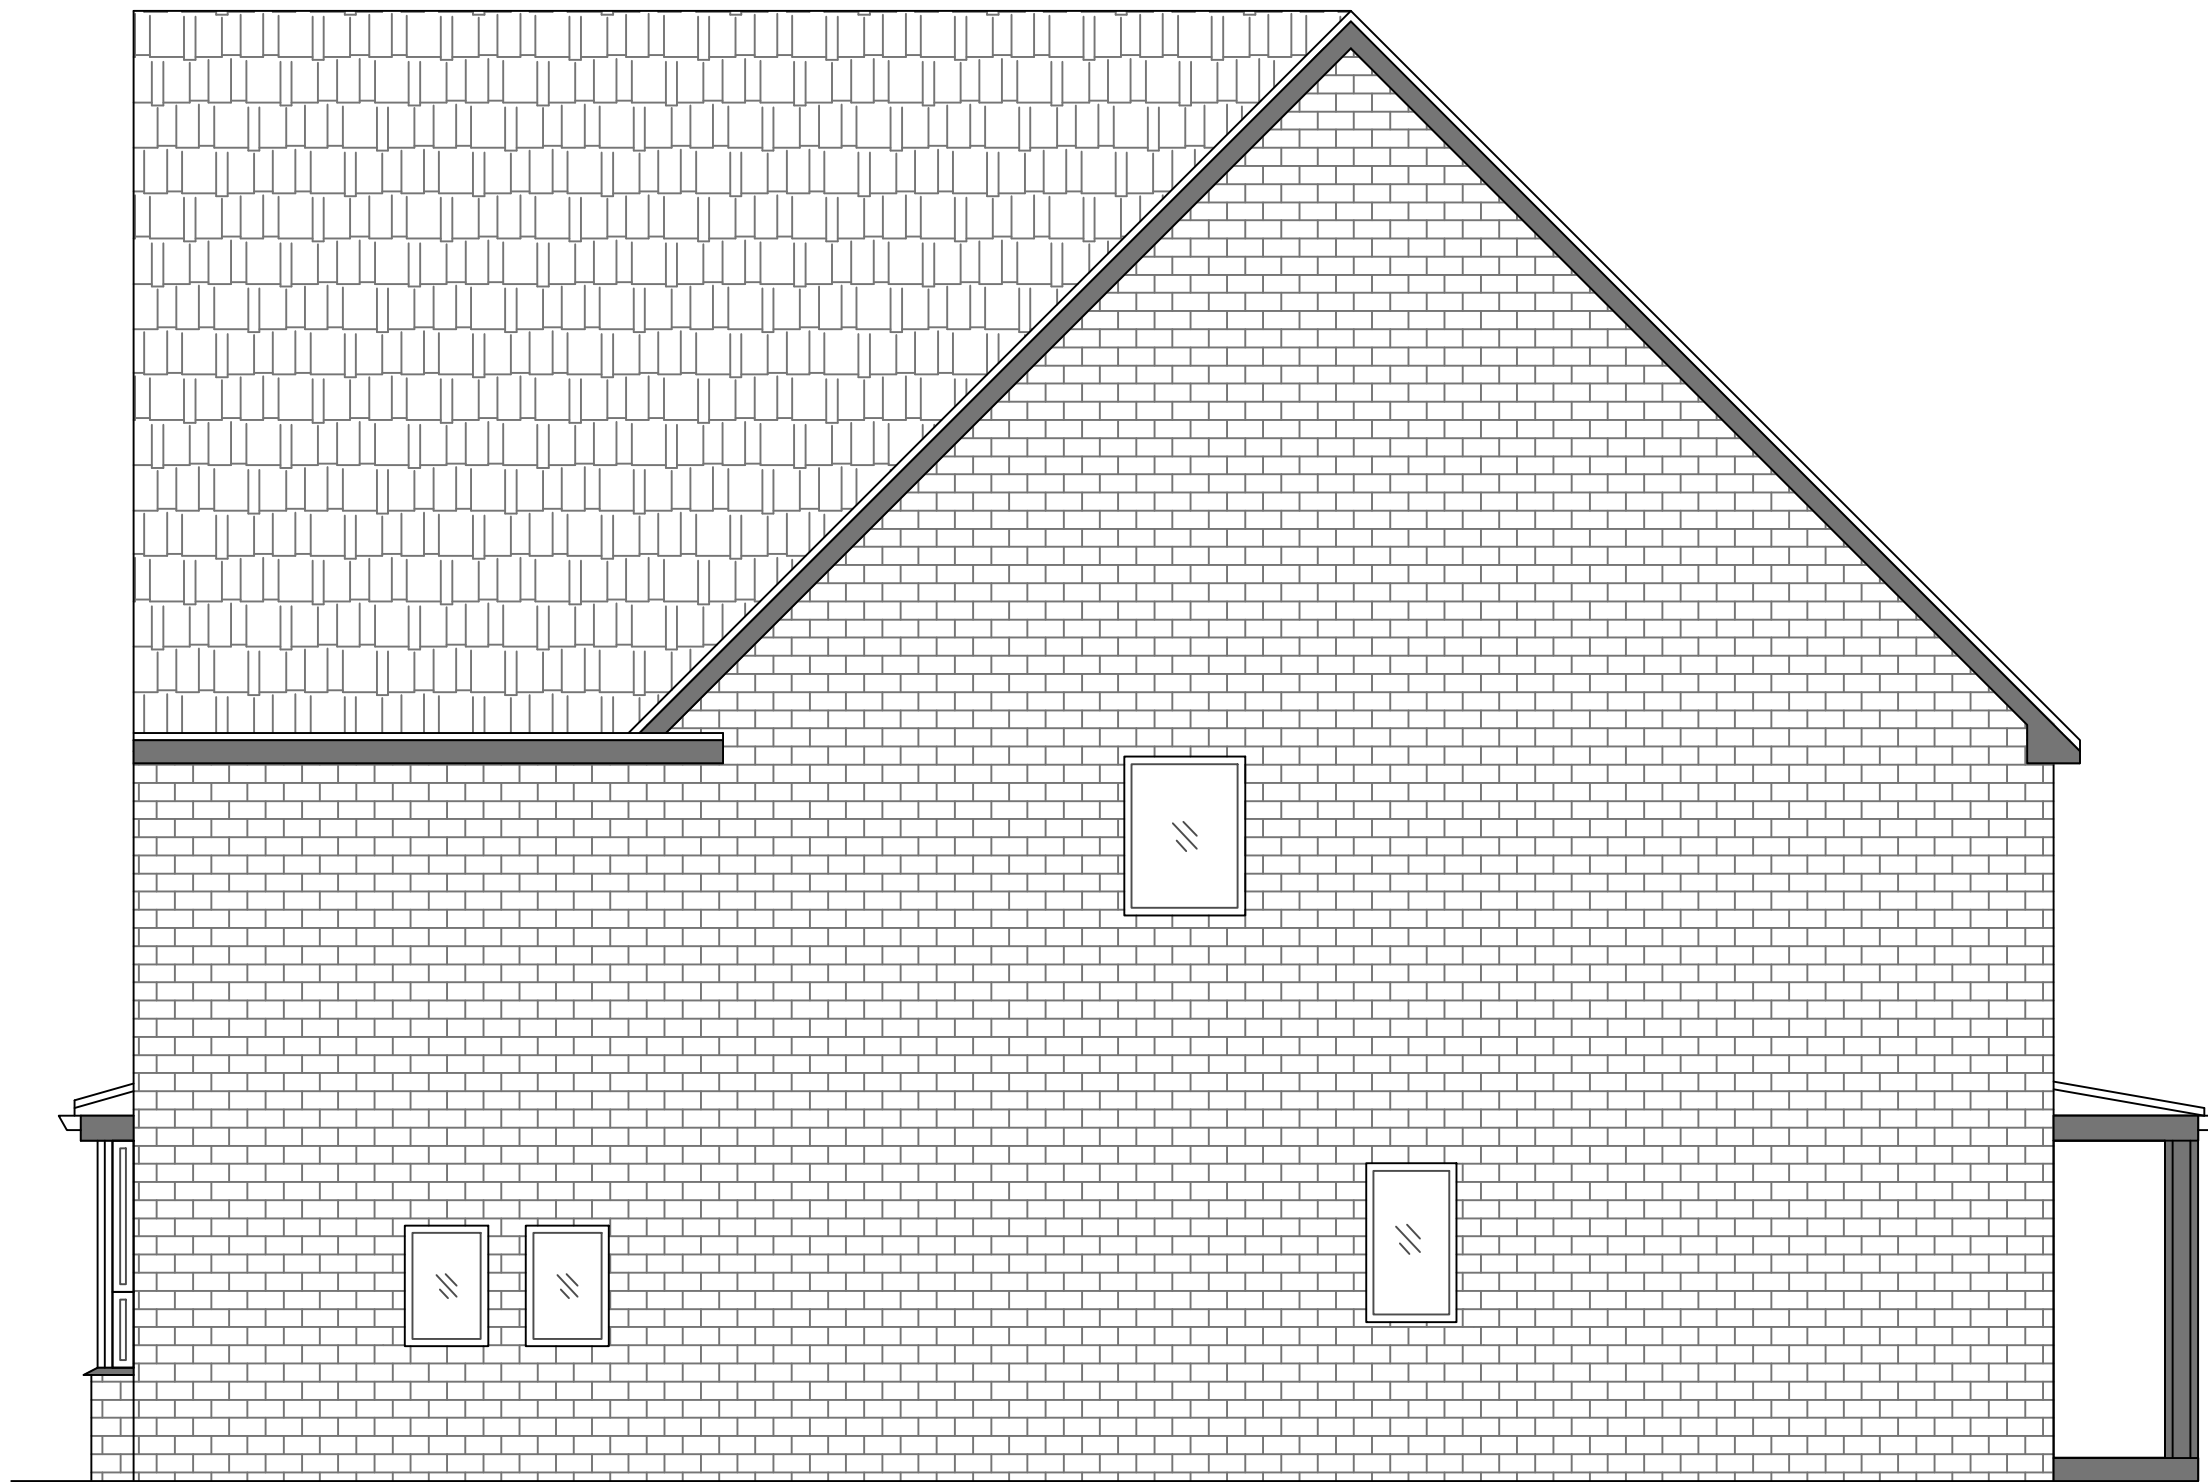

PRO. RIGHT SIDE ELEVATION
SCALE= 1:50

