


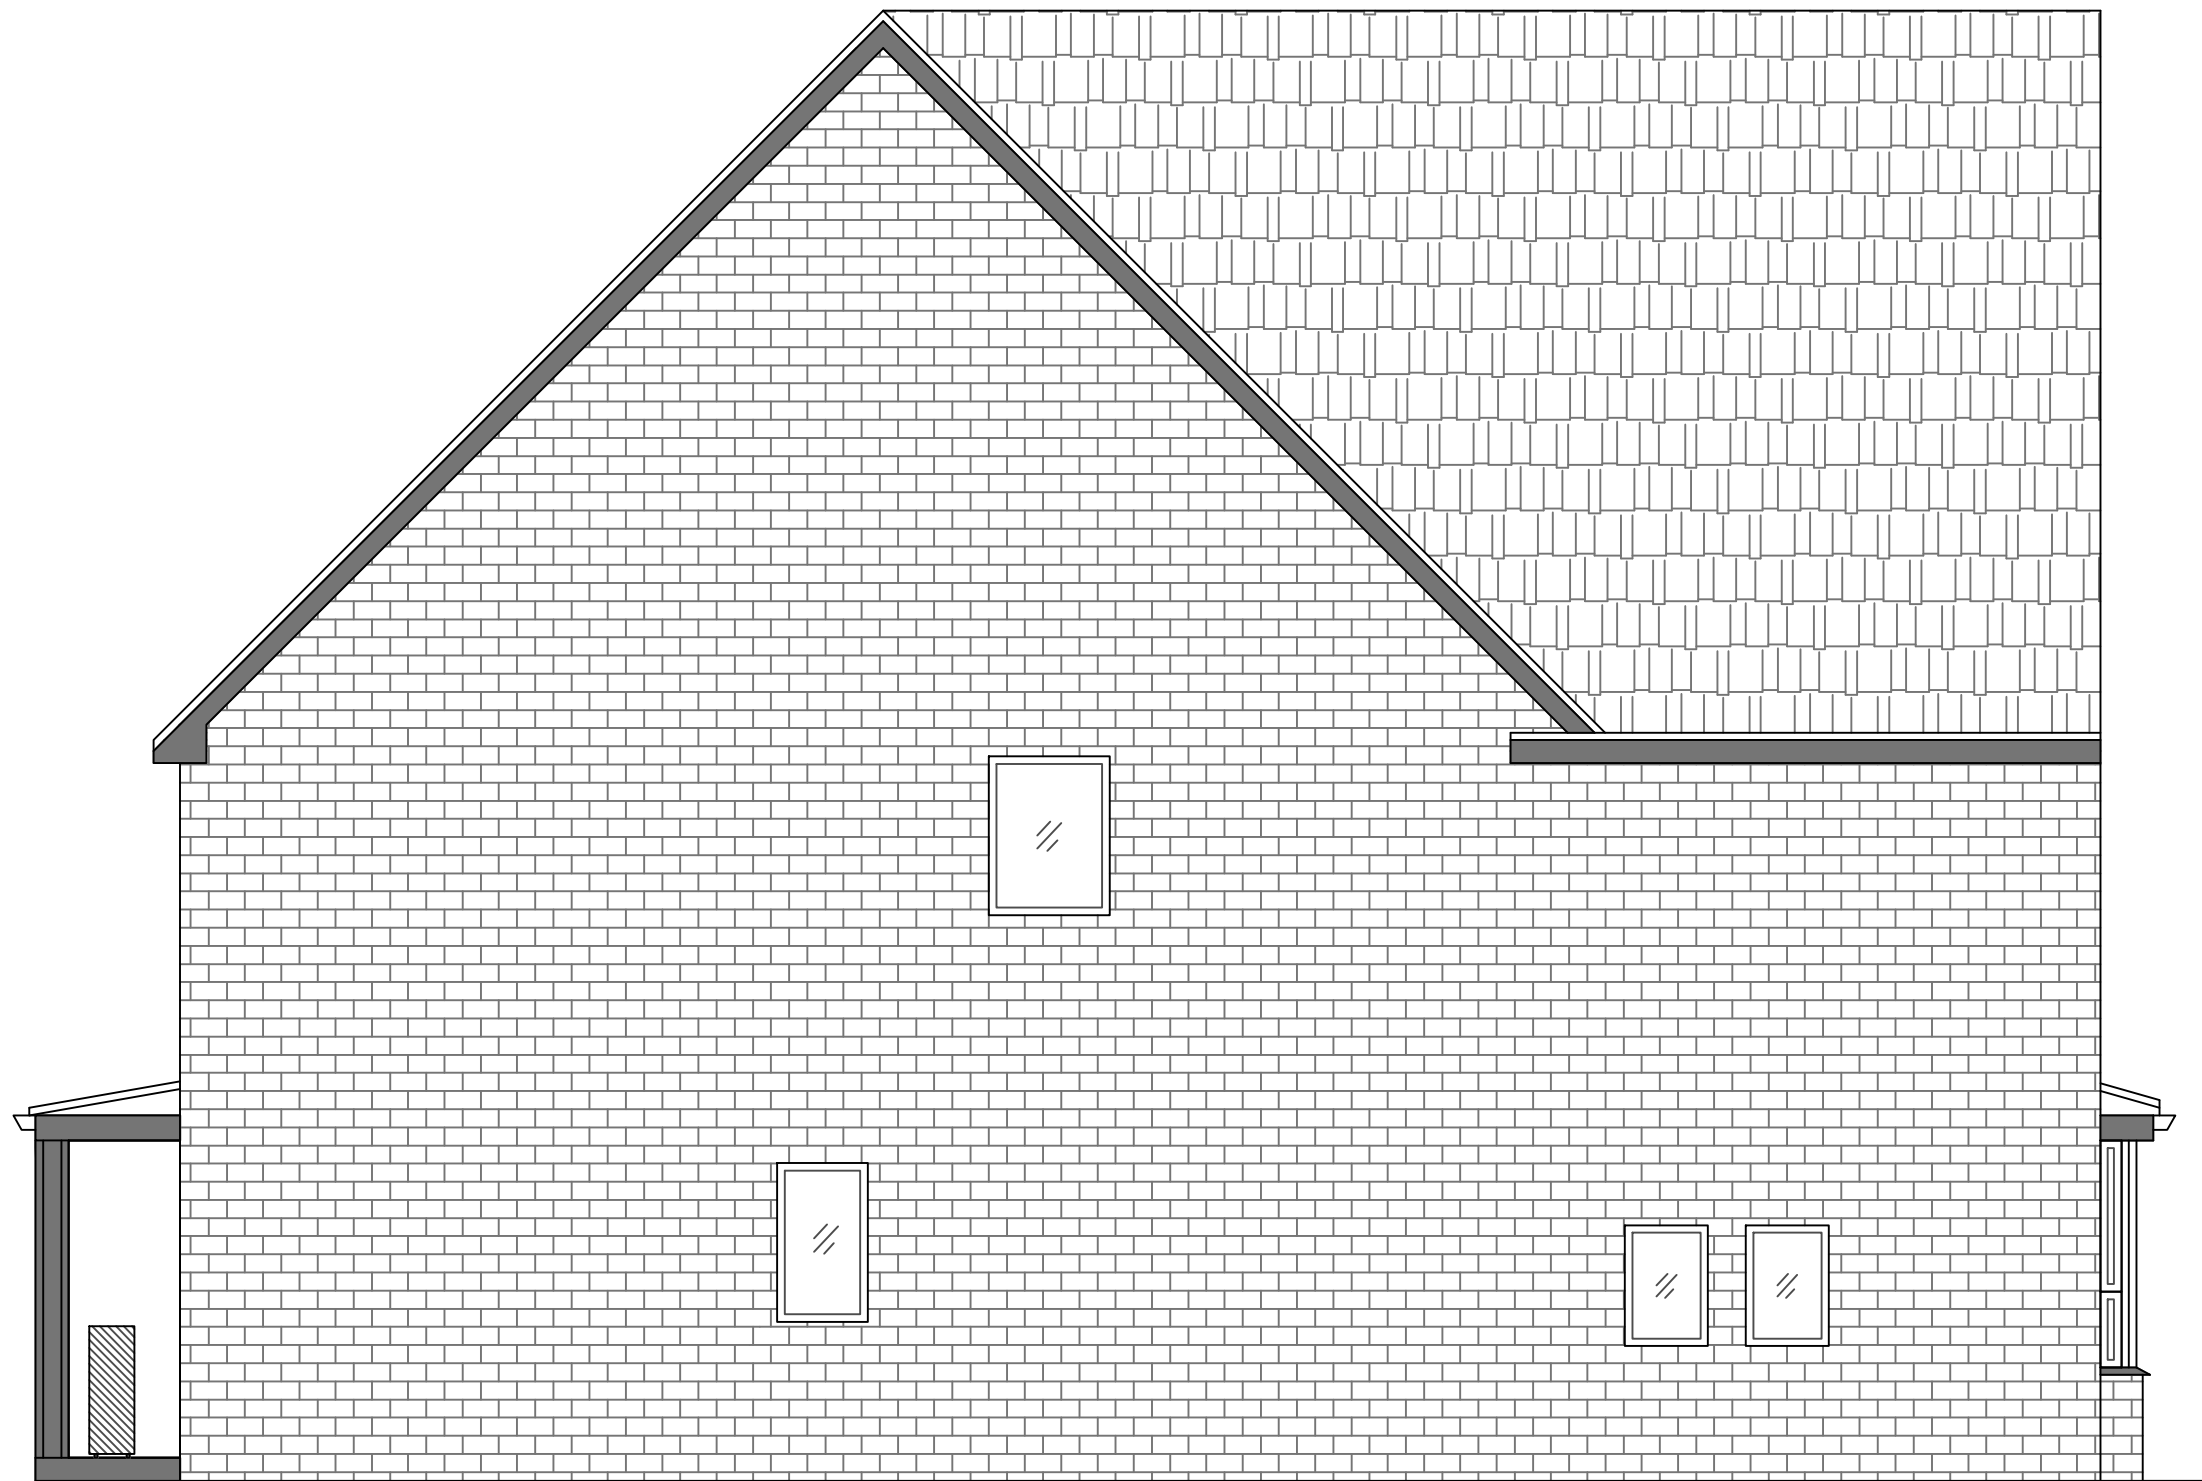

PRO. LEFT SIDE ELEVATION

SCALE= 1:50

