


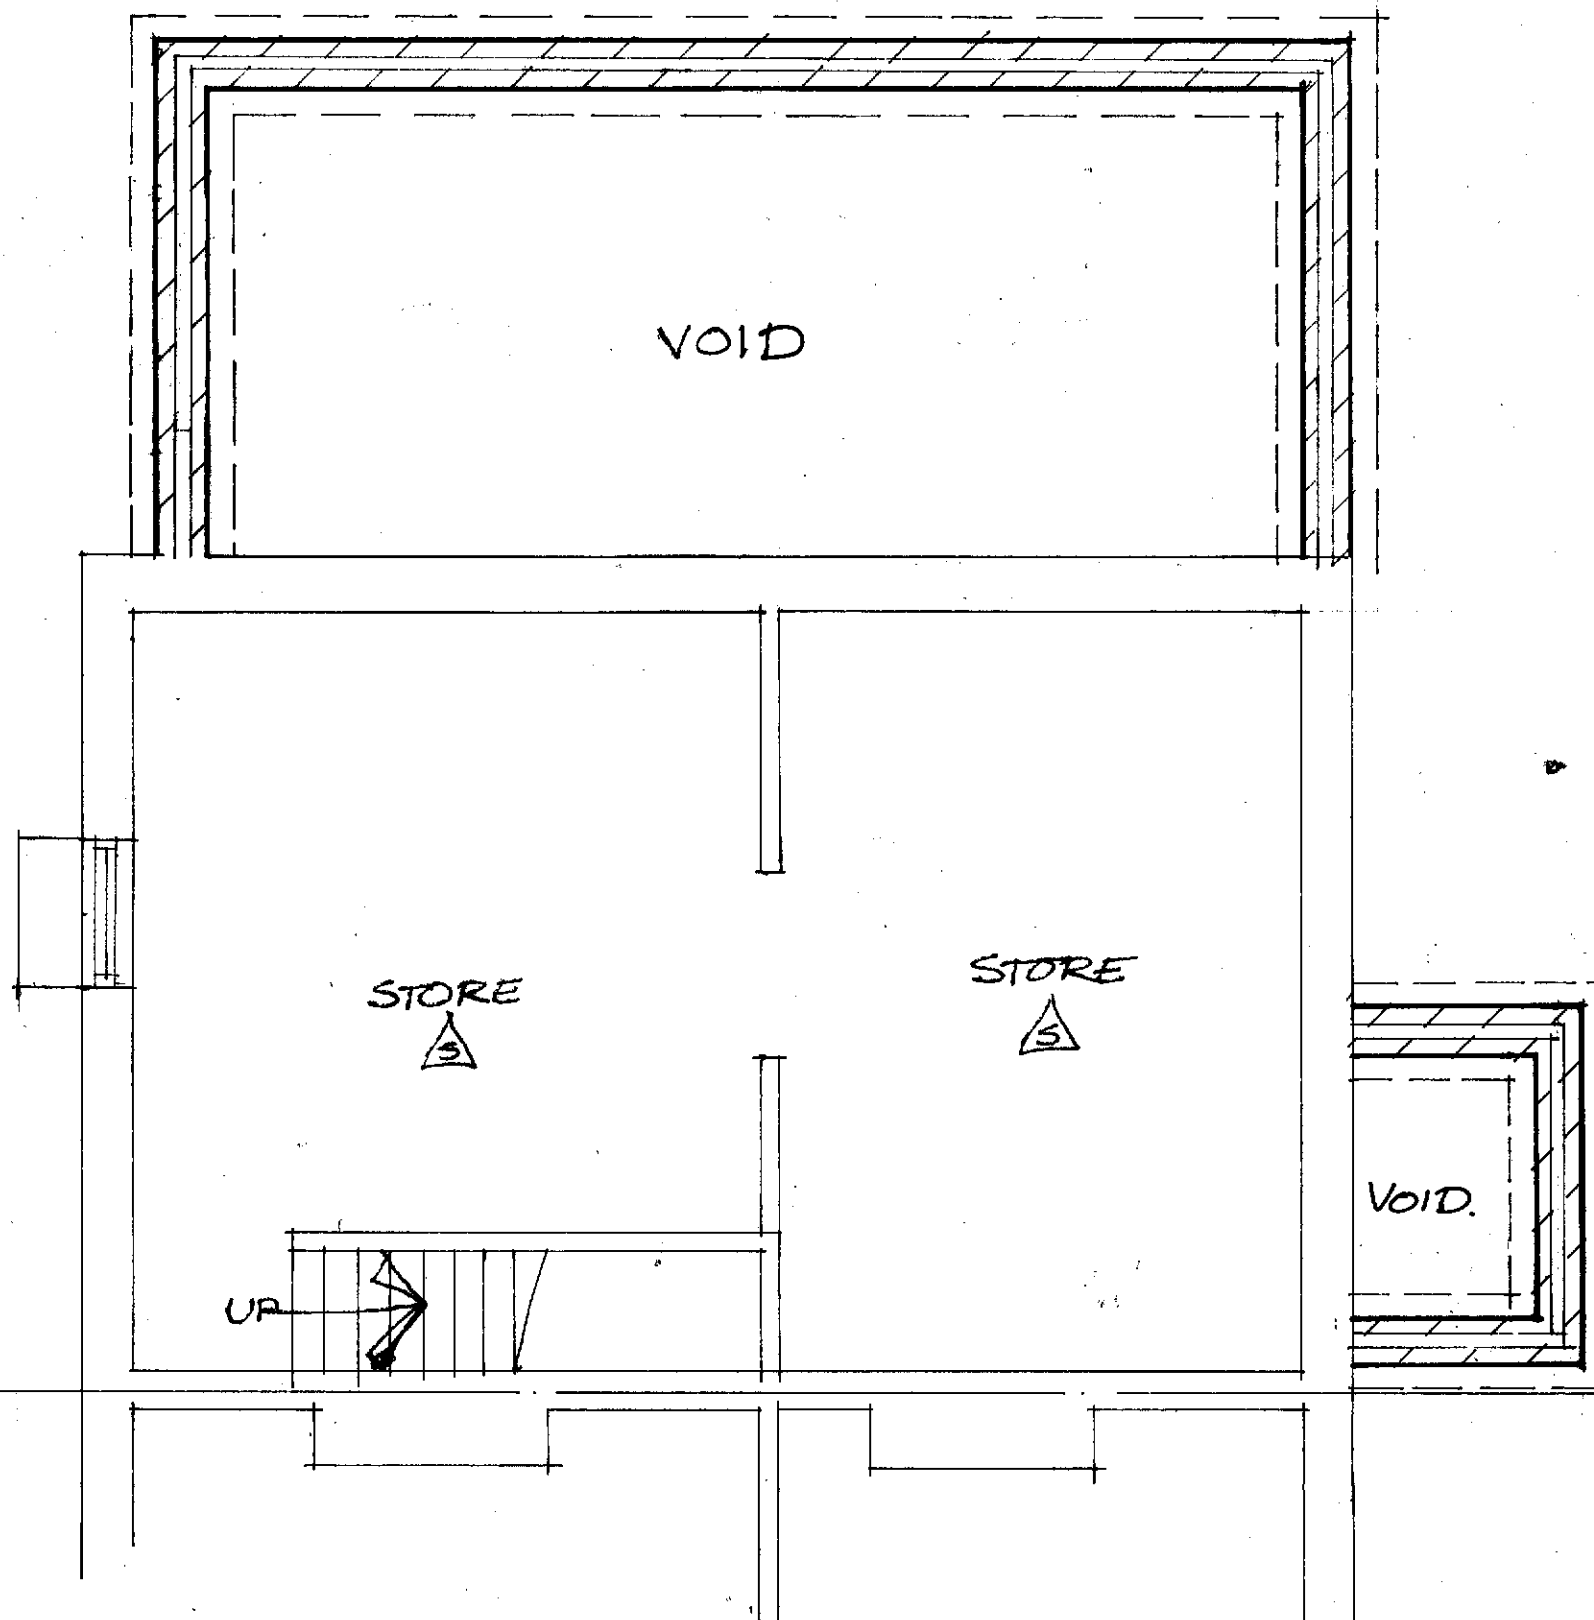

PR BASEMENT 1:50

PR BASEMENT PLAN IRD/02