




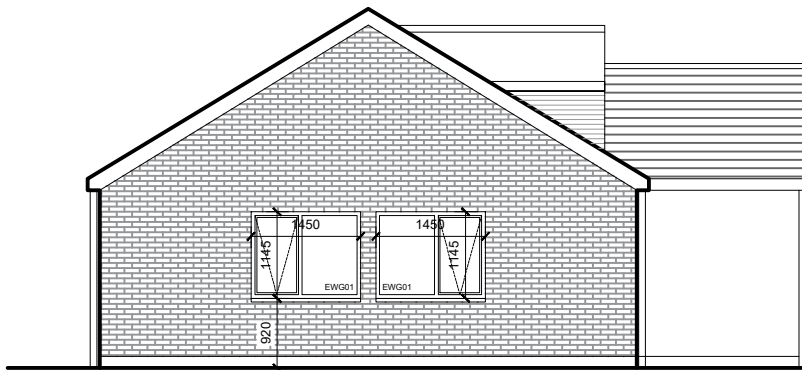


PROPOSED ELEVATION
Side
1:100@A3

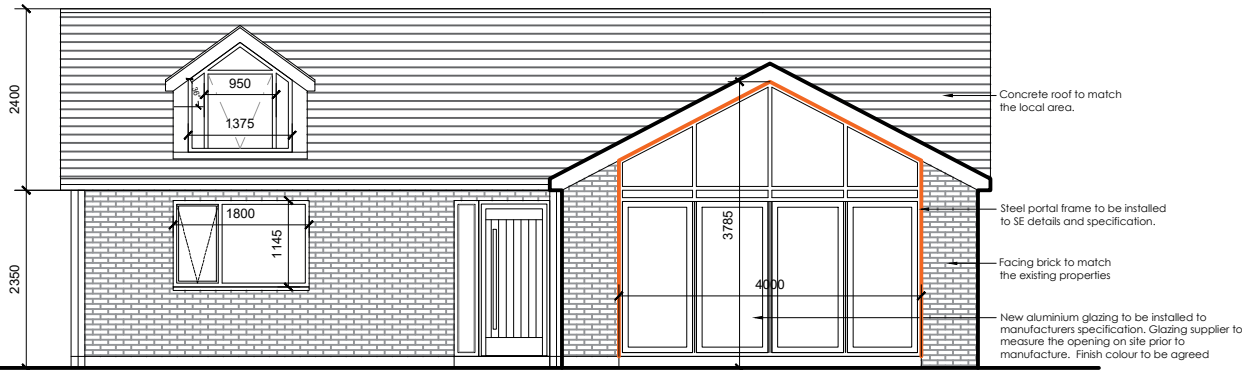

PROPOSED ELEVATION
Front
1:100@A3

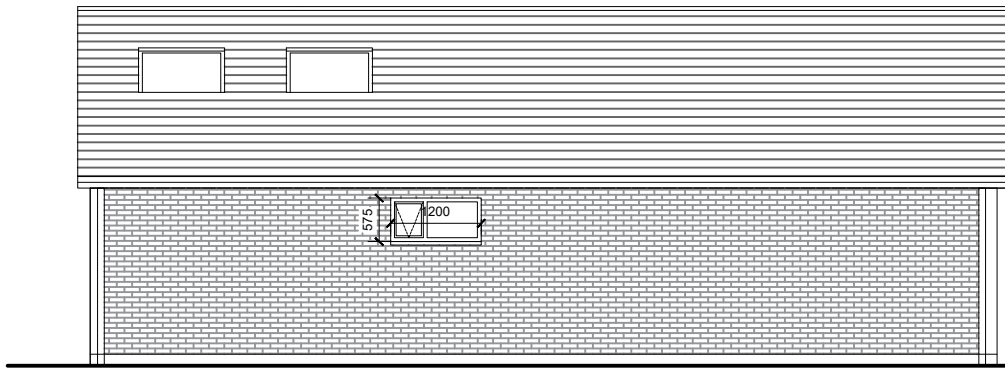

PROPOSED ELEVATION
Rear
1:100@A3

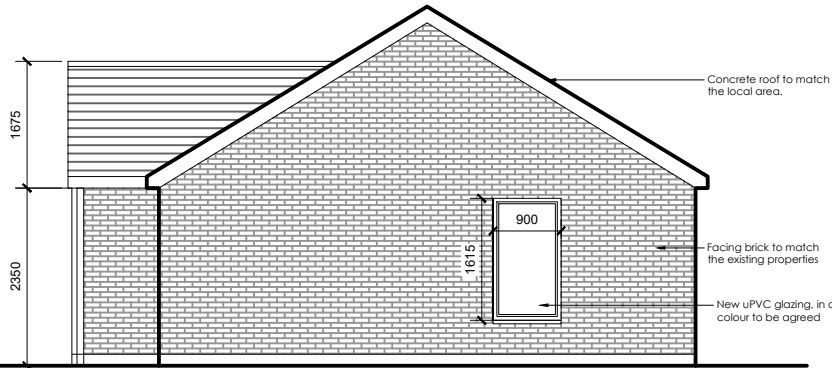

PROPOSED ELEVATION
Side
1:100@A3



Notes:
Unless indicated, this drawing is for information only.
Do not scale, use figured dimensions only.
All dimensions to be checked on site

Drwg. original size: A3

eleven52architects

eleven52architects
30 The Fairway
Pudsey
Leeds LS28 7RE

T: +44(0)7958738229
E: leeds@eleven52architects.co.uk
W: eleven52architects.co.uk

Project: 51 TURNISHAW ROAD
Kirkburton

Drawing Title: Proposed Elevations

Scale: 1:100@ A3

Drwg. Created: 16.08.24

Drwg. No: 0467_TURN_105

Status: Planning
(*)

Revision: *