




IF IN ANY DOUBT PLEASE ASK THE ARCHITECT FOR CLARIFICATION.  
DO NOT SCALE FROM DRAWING. ALL DIMENSIONS TO BE CHECKED ON SITE.  
THE COPYRIGHT FOR THESE DRAWINGS REMAINS THE PROPERTY OF THE ARCHITECT. THEY MUST NOT BE REPRODUCED IN ANY WAY WITHOUT THE ARCHITECT'S PRIOR WRITTEN CONSENT.

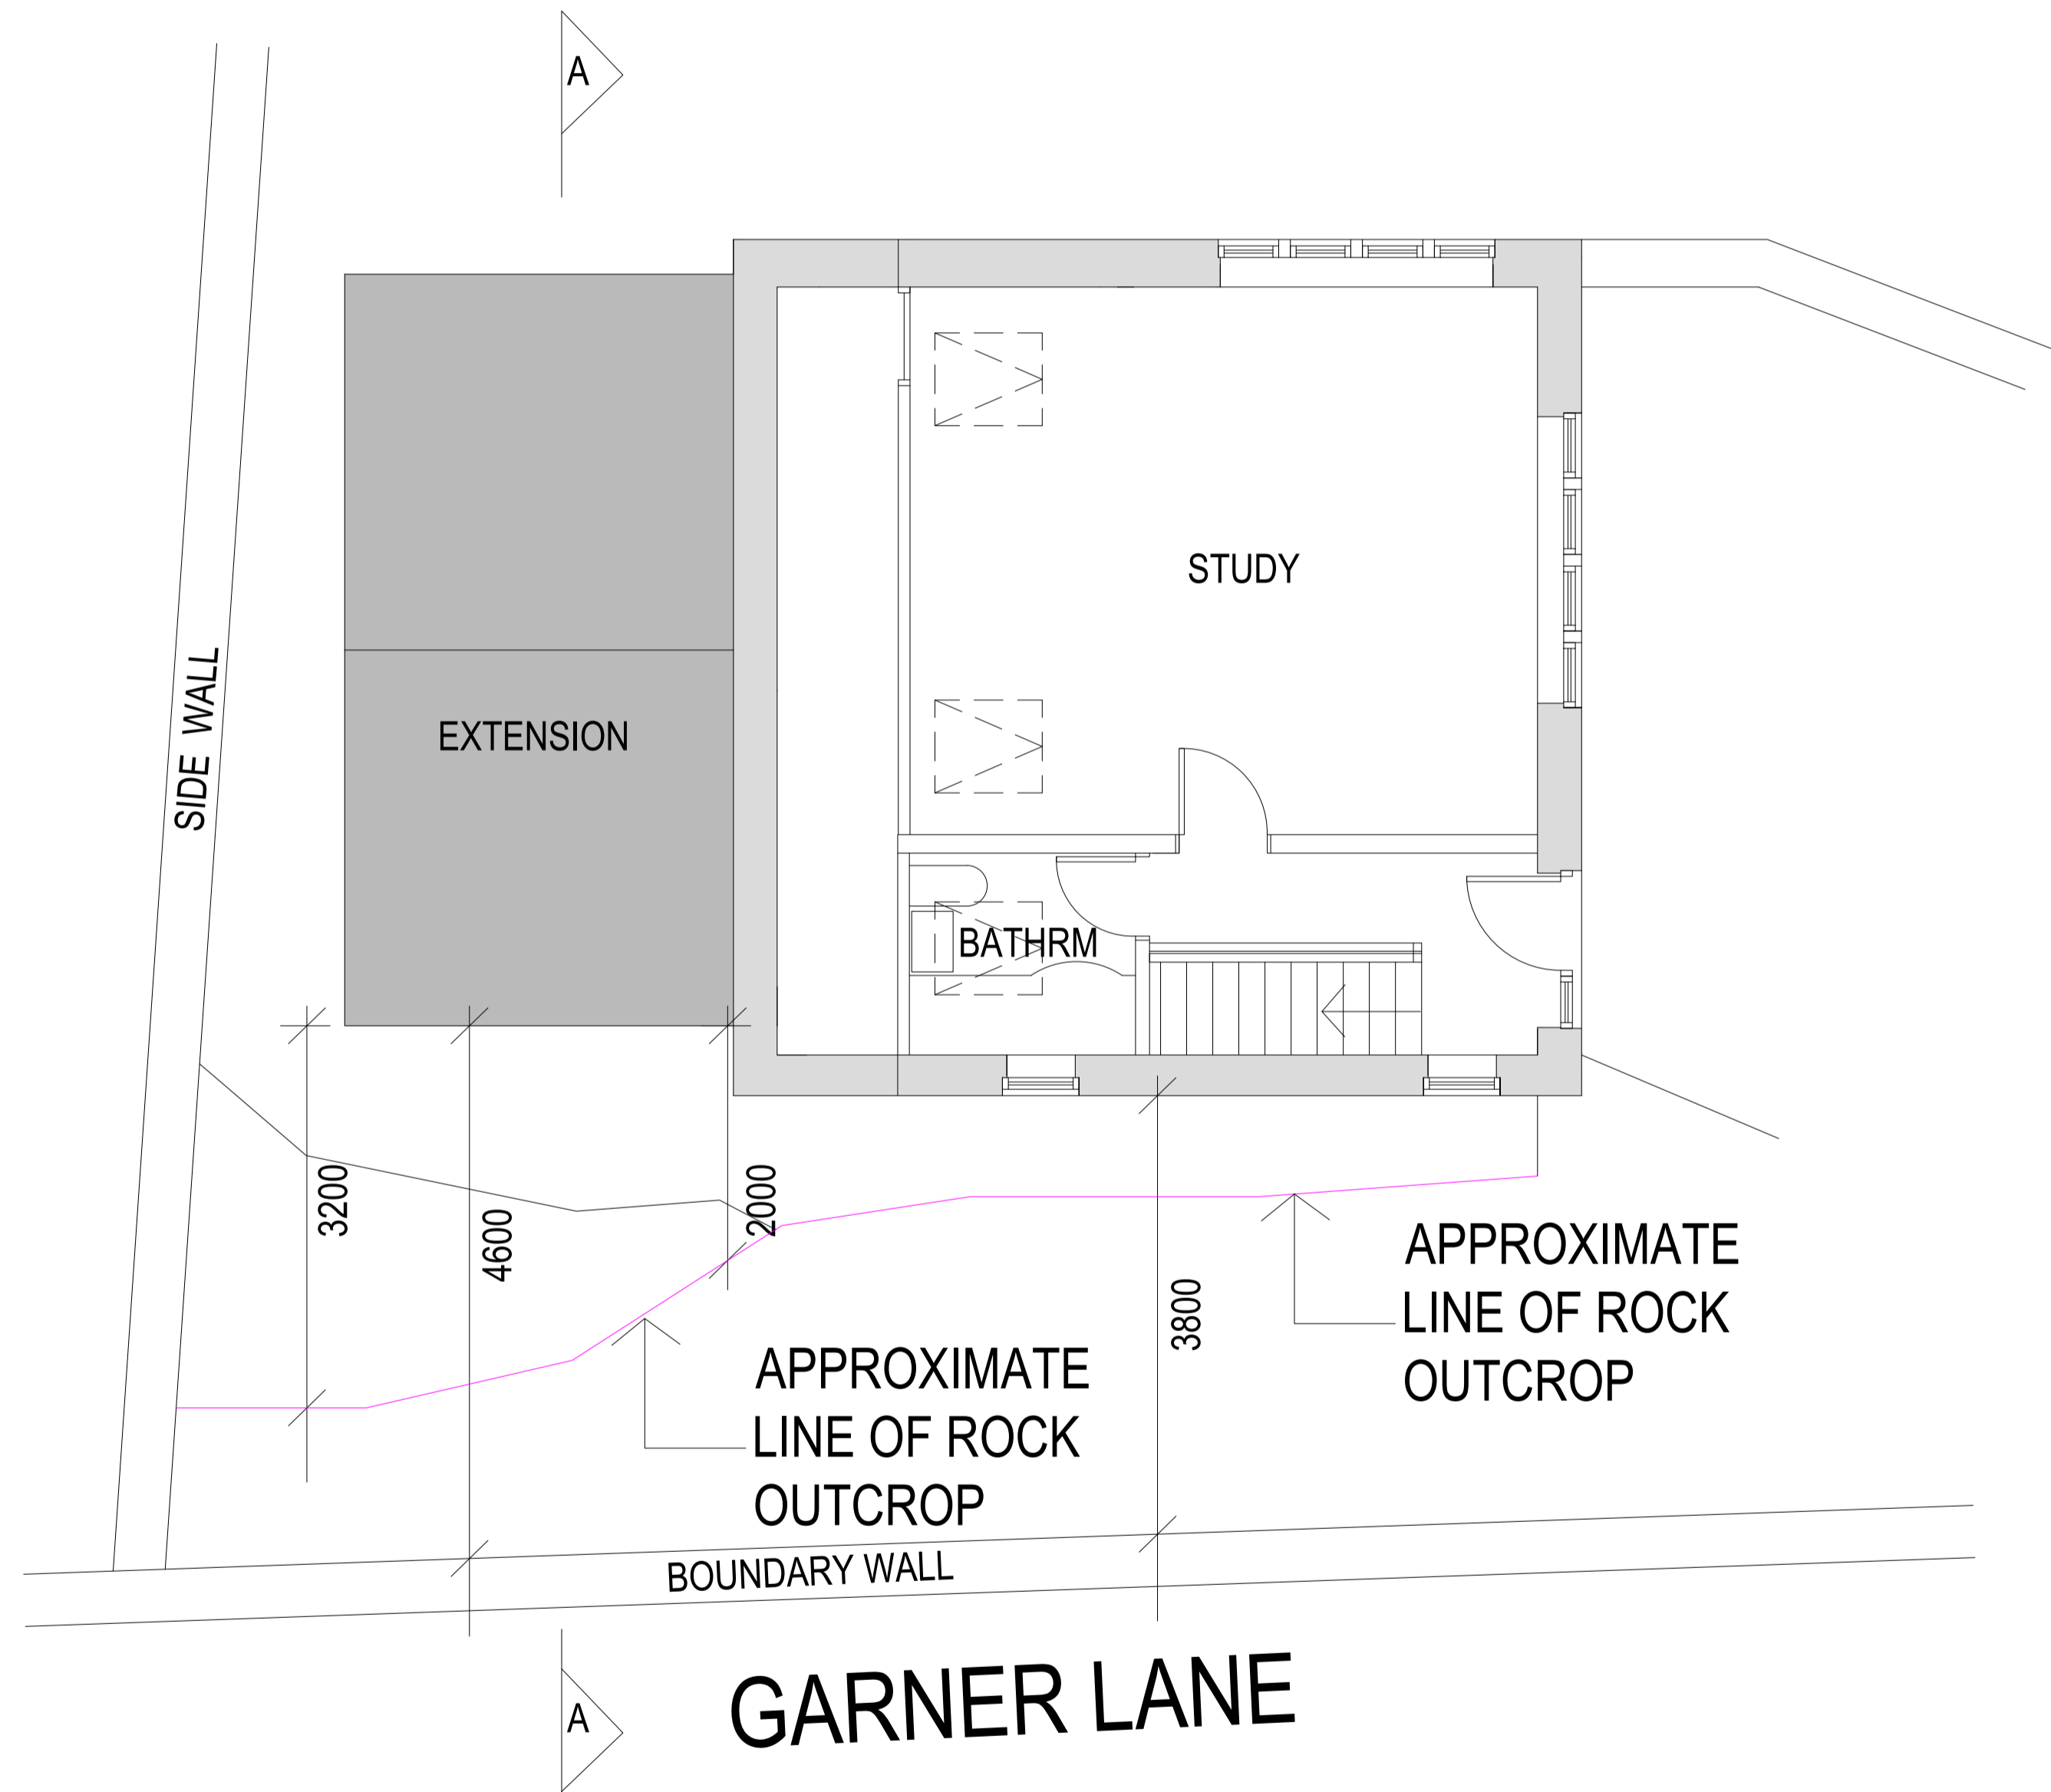

PLAN

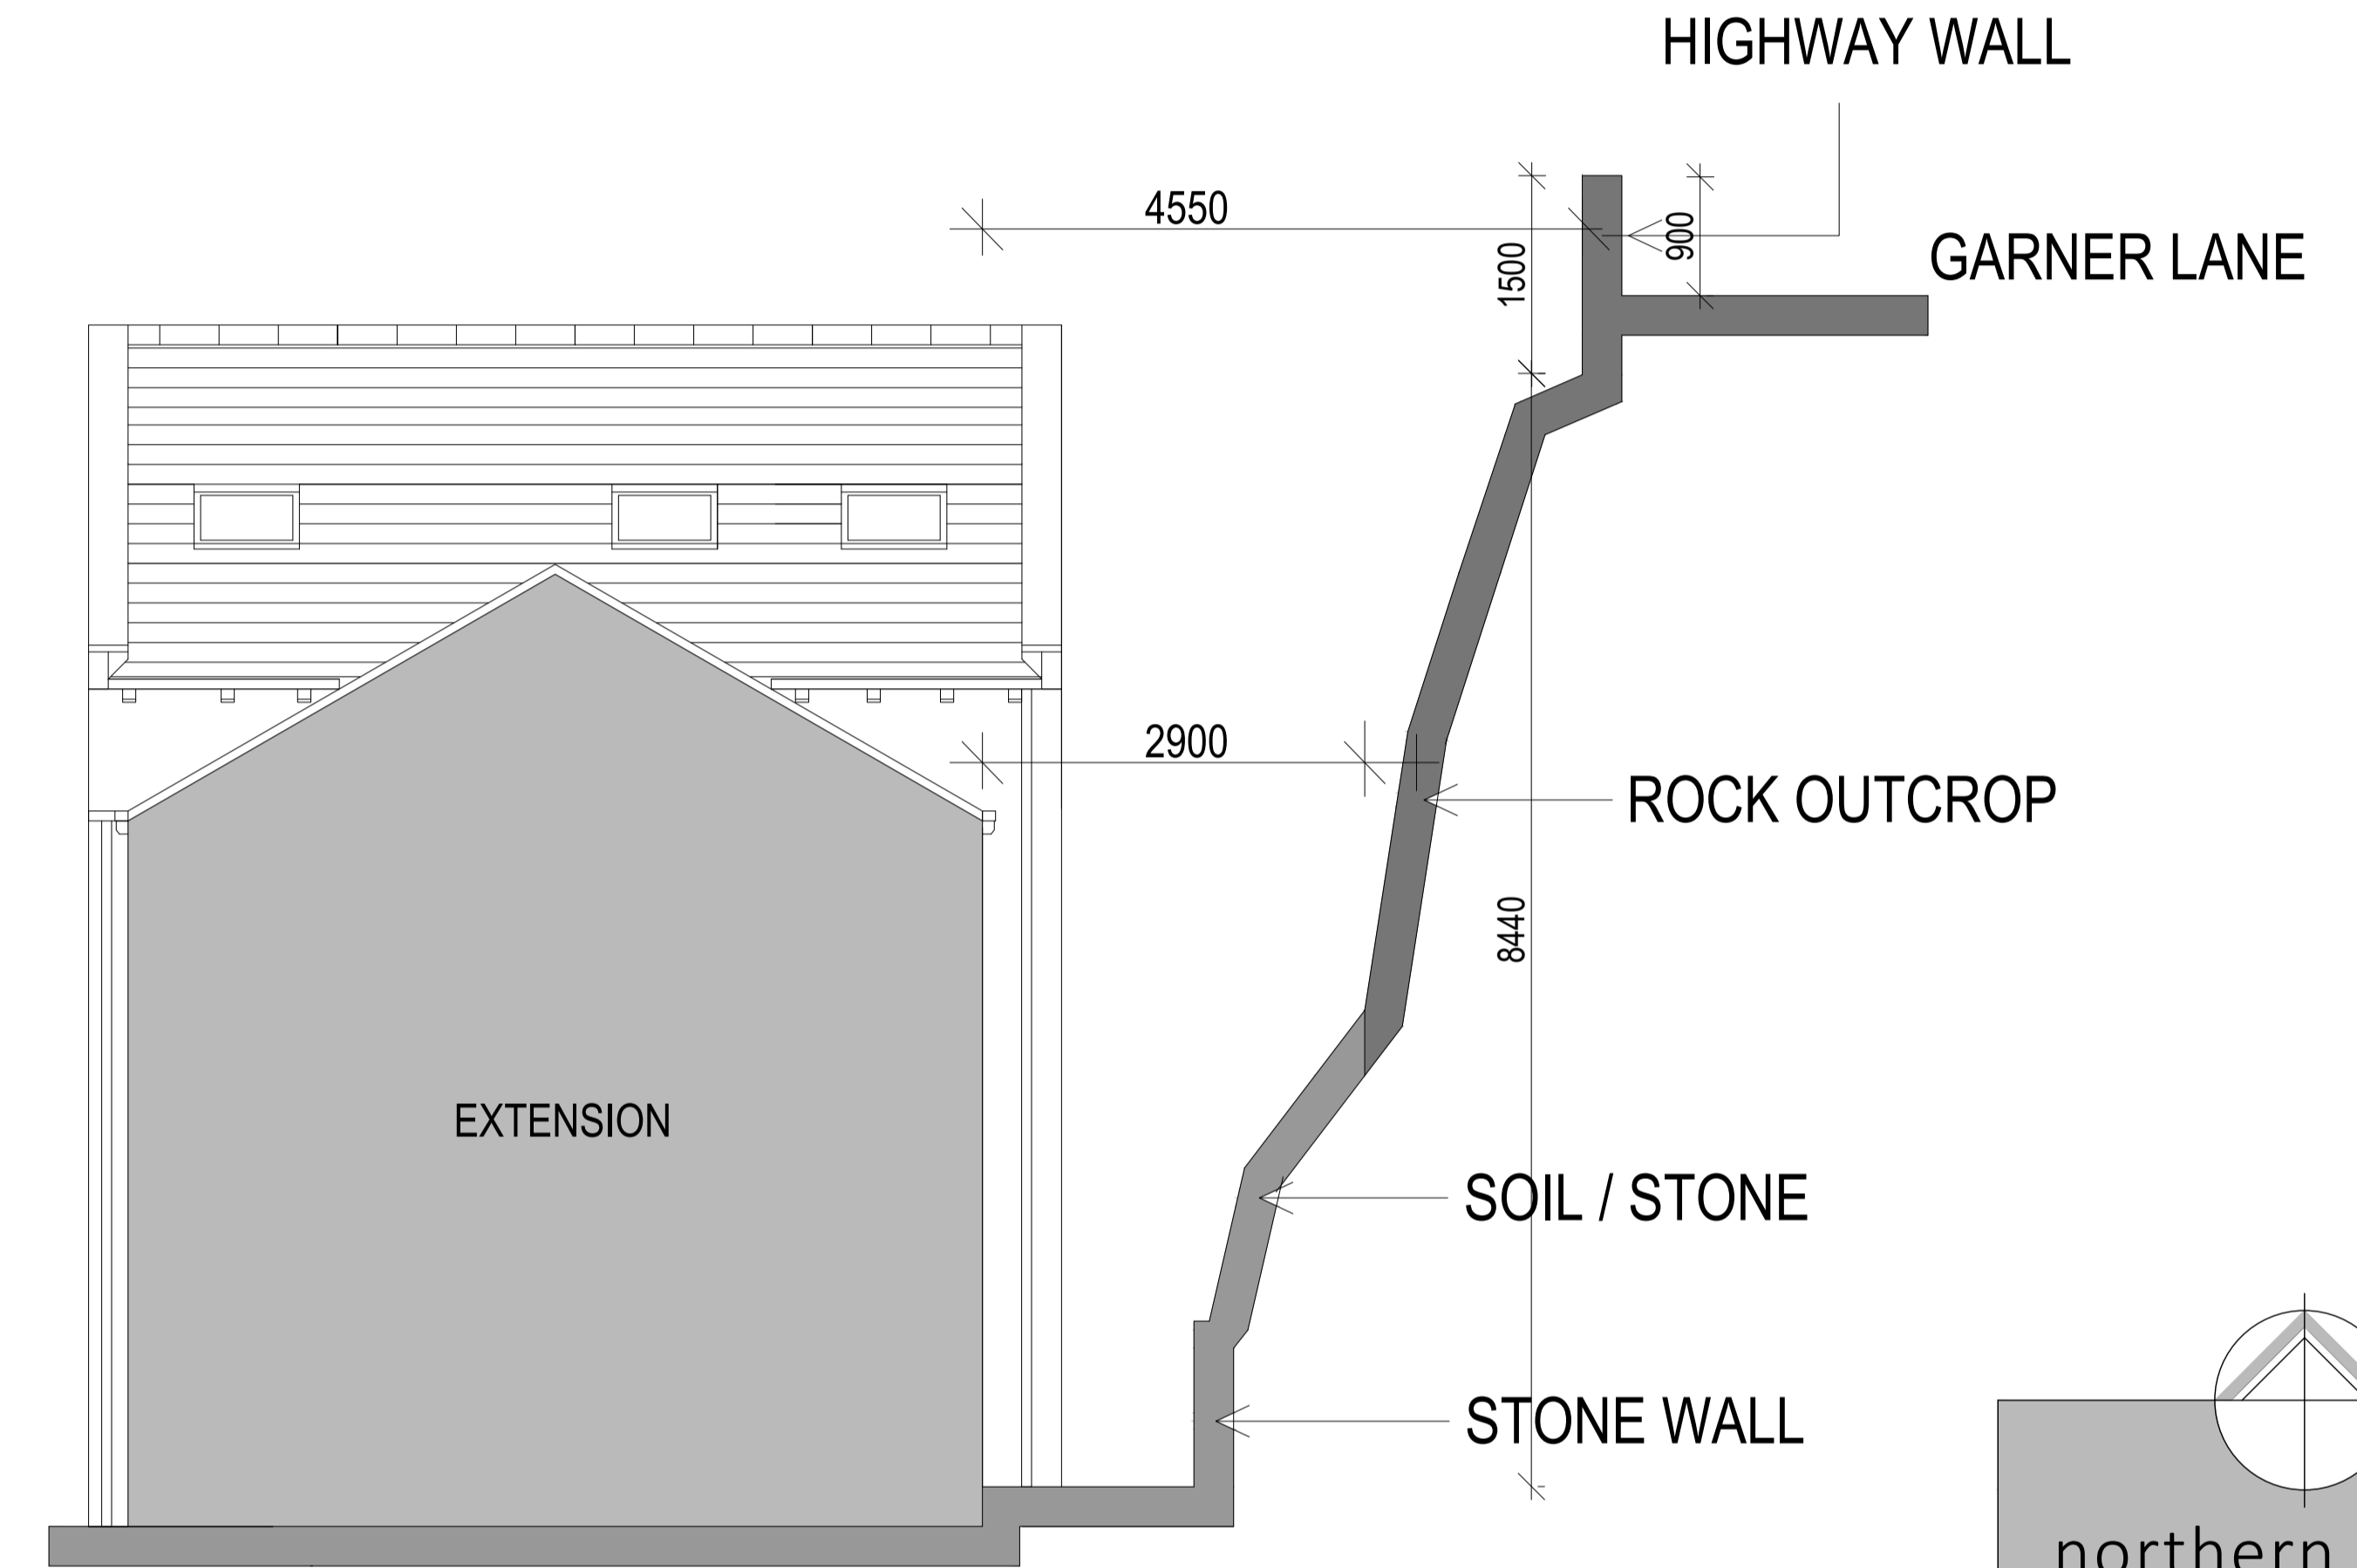

SECTION A-A

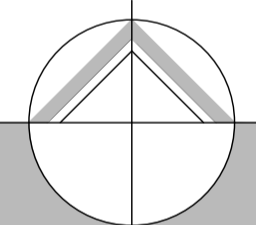

**northern design partnership**

Chartered Architects  
The Chapel, Millmoor Road,  
Meltham, Holmfirth, HD9 5JU

www.northerndesignpartnership.co.uk  
Instagram: @northerndesignp  
Telephone: (01484) 854848

client	MR AND MRS CAINE		
project	PROPOSED EXTENSION AND ALTERATIONS 6 GARNER LANE, KIRKBURTON HUDDERSFIELD HD8 0QX		
drawing	PROPOSED SECTIONS		
revision	notes	date	drawn
A	EXTRA DIMENSIONS ADDED	11.24	PB
B	PLAN AND EXTRA INFORMATION ADDED	12.24	PB
scale:	1:50 AT A1	11.24	PB
project no.	drawing no.	revision	
2363	03	B	