
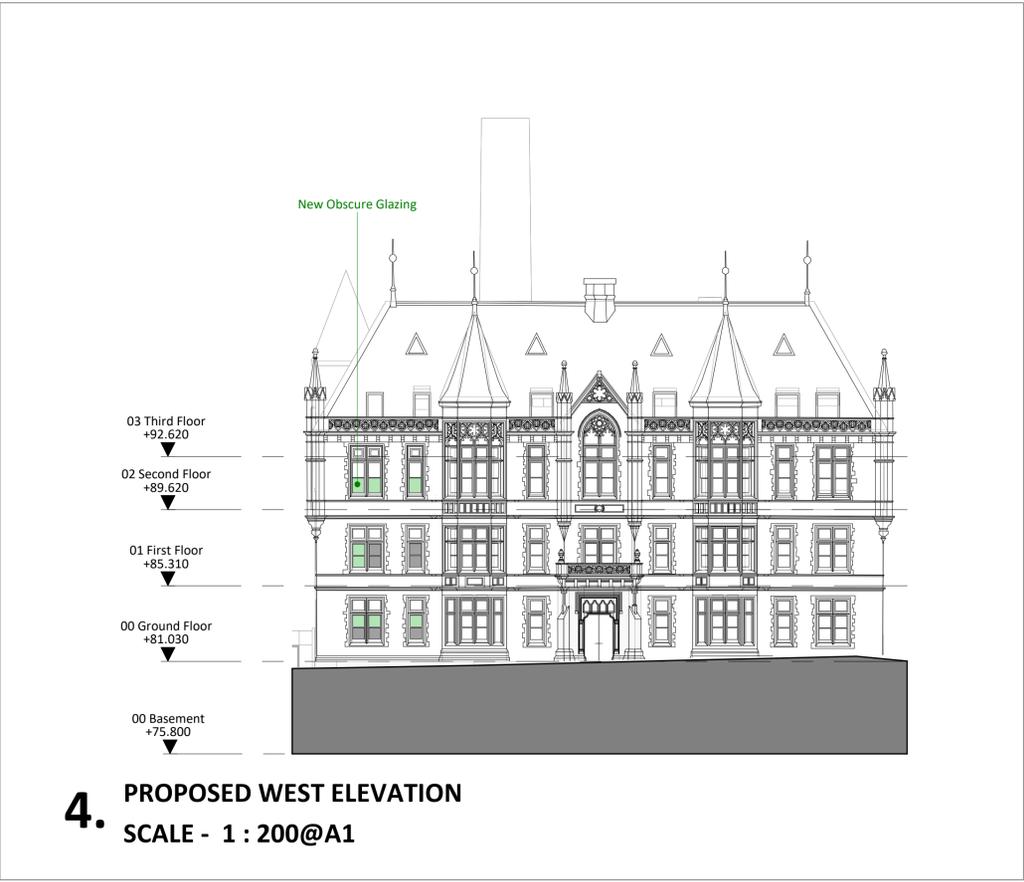
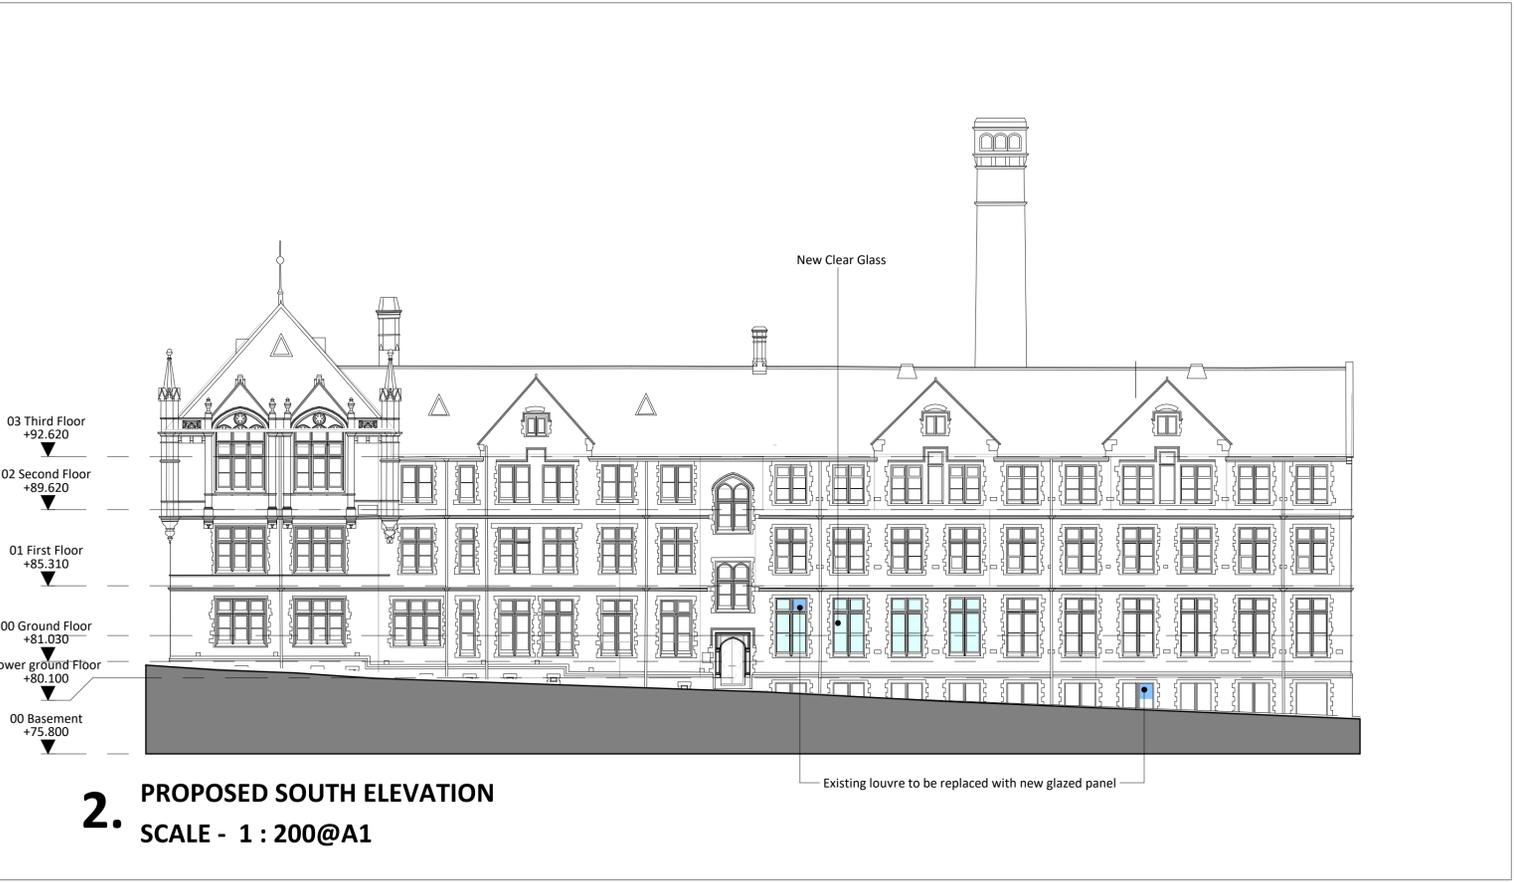
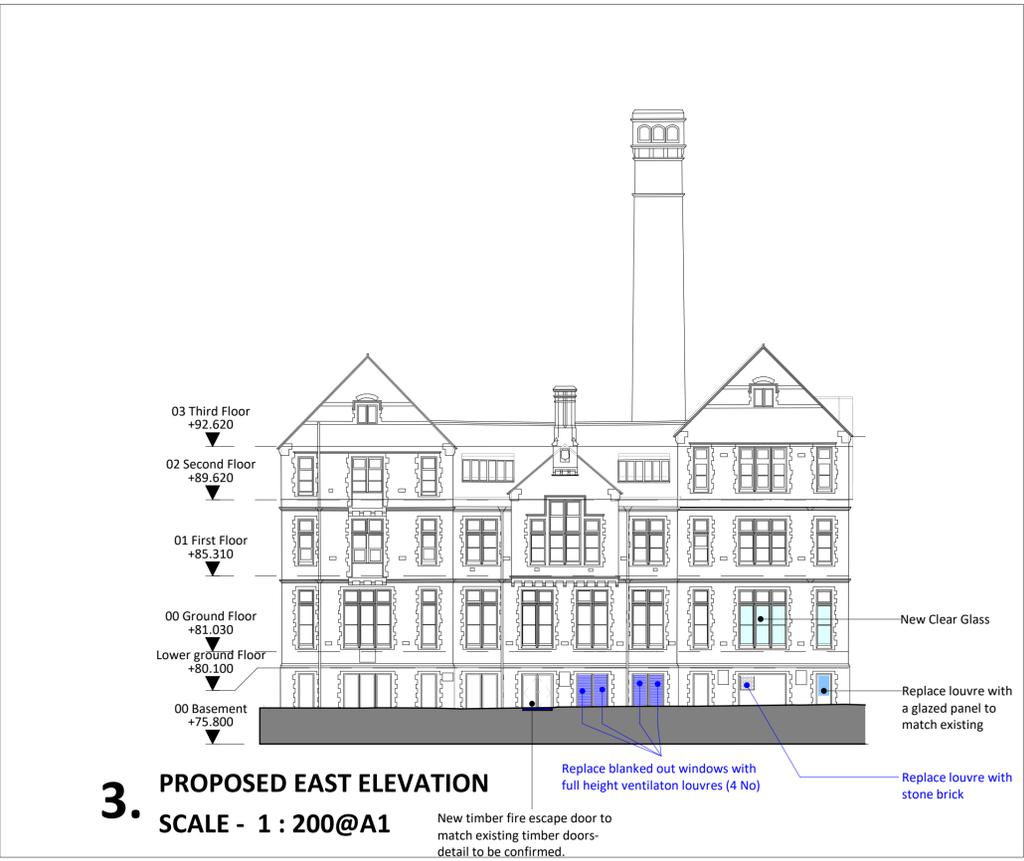


Key Plan

Legend

- New Clear Glass
- Glazed Panel
- Existing Obscure Glazing
- New Obscure Glazing
- New Ventilation Louvers

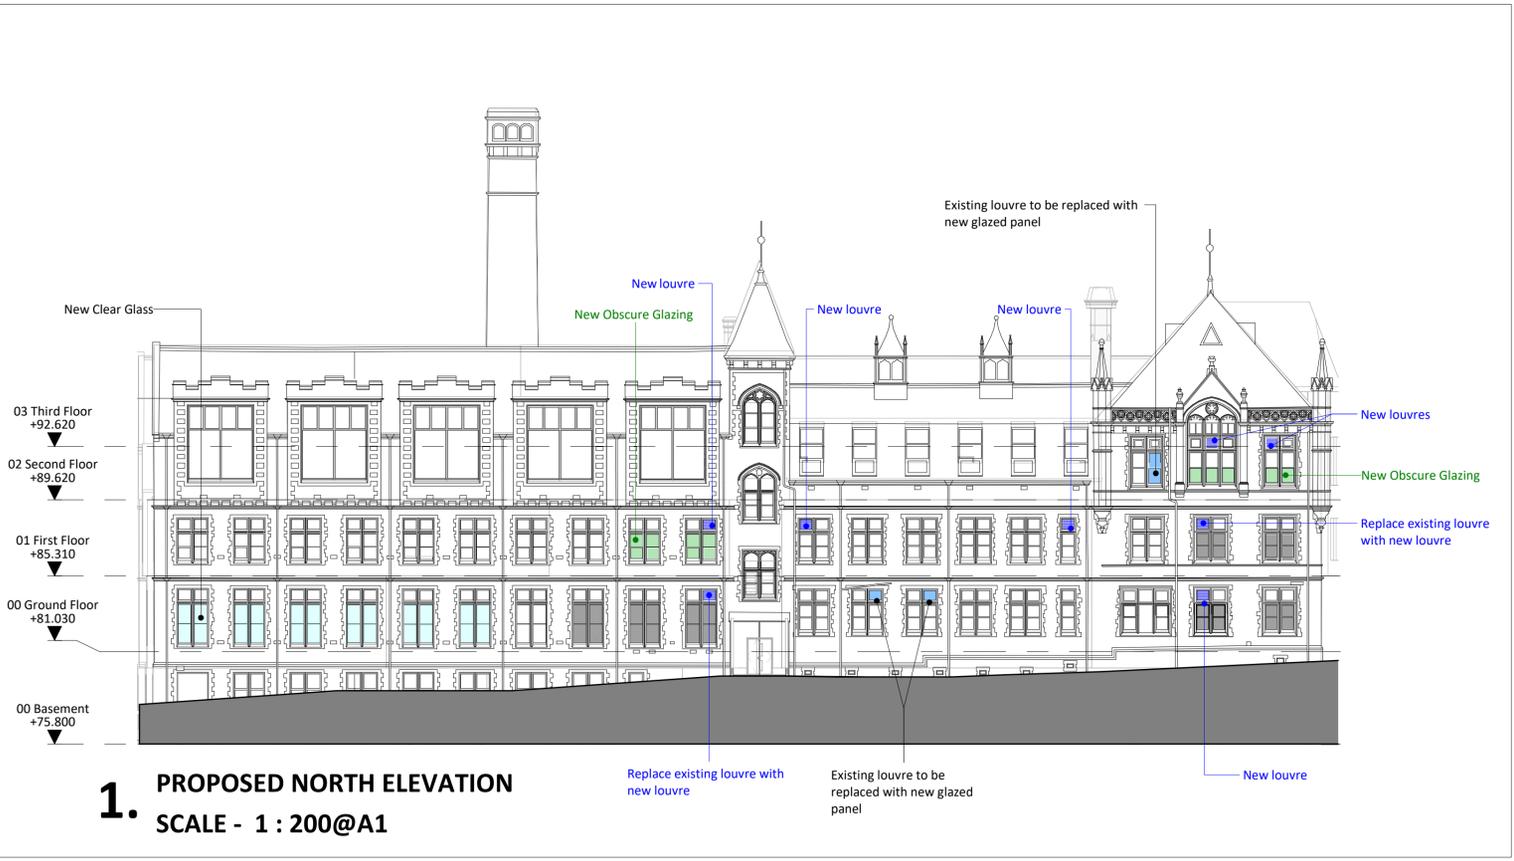

P02	20/09/24	CJPW	ADP	Issued for Listed Building Consent
P01	05/07/24	CJPW	ADP	Stage 2 Issue
Rev	Date	Drn	Chk	Description

GSSarchitecture
KETTERING | HARROGATE | GLOUCESTER | MILTON KEYNES | NEWCASTLE

Project Title: Ramsden Building
Client: University of Huddersfield
Drawing Title: Proposed Building Elevations
Drawn By: HXM
Checked By: CJPW
Scale @A1: As indicated
Date: 05/07/2024
Status: Planning
File No: UNI049D
Draw No: (00)202
Rev: P02