




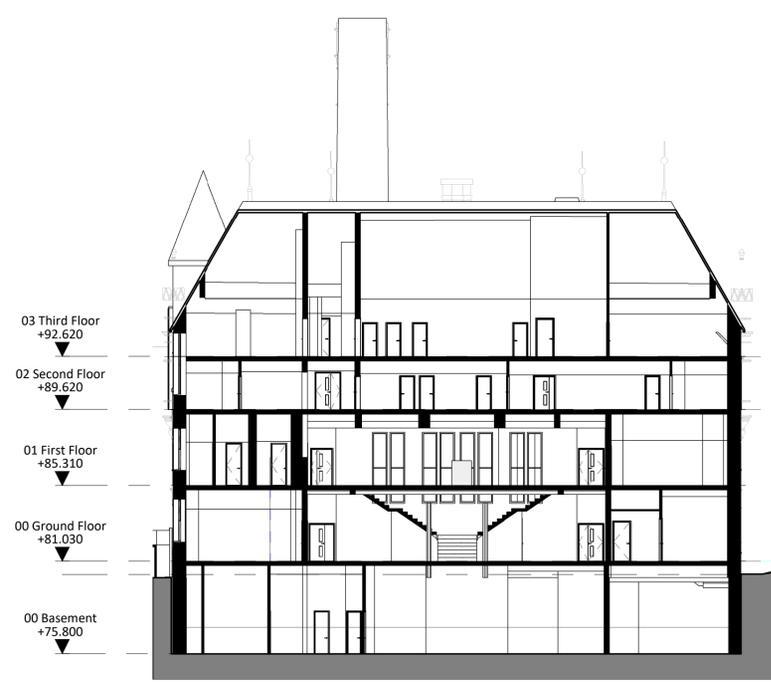

1. EXISTING SECTION 1
SCALE - 1 : 200@A1

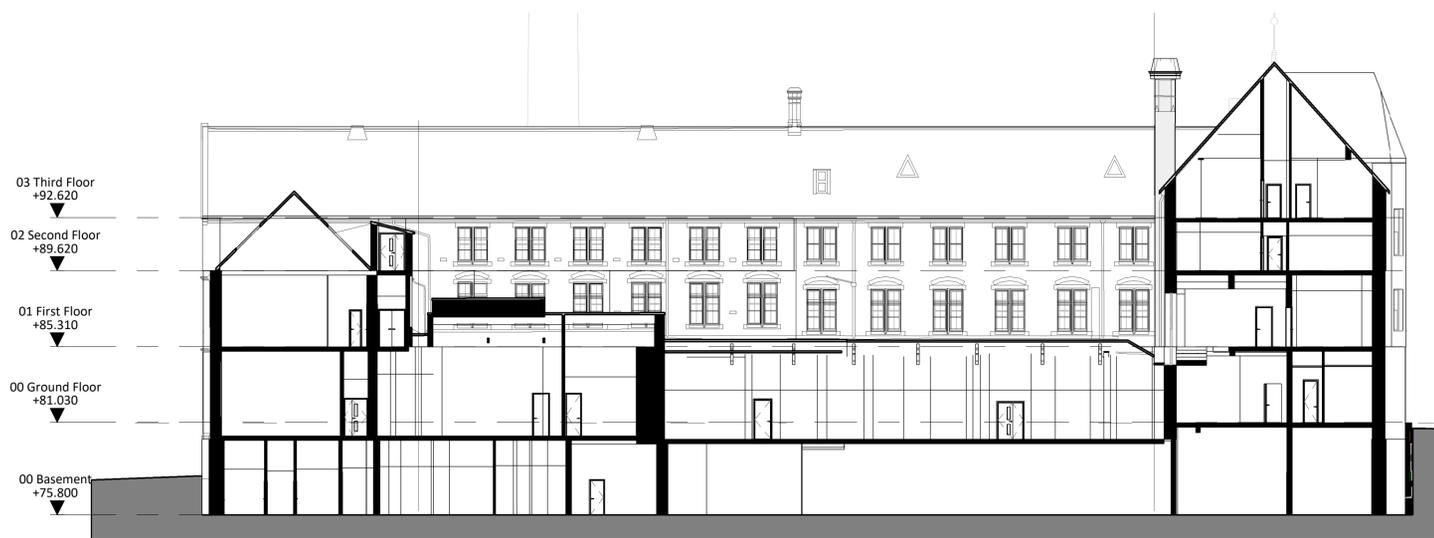

3. EXISTING SECTION 4
SCALE - 1 : 200@A1

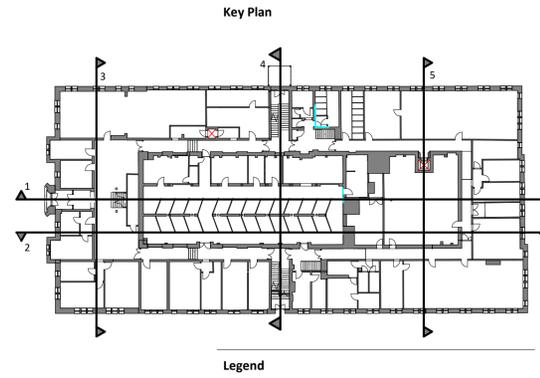

2. EXISTING SECTION 2
SCALE - 1 : 200@A1



4. EXISTING SECTION 5
SCALE - 1 : 200@A1



5. EXISTING SECTION 3
SCALE - 1 : 200@A1

P02 20/09/24 CJPW ADP Issued for Listed Building Consent
P01 05/07/24 CJPW ADP Stage 2 Issue

Rev	Date	Drn	Chk	Description

GSSarchitecture
KETTERING | HARROGATE | GLOUCESTER | MILTON KEYNES | NEWCASTLE

Project Title:
Ramsden Building
Client:
University of Huddersfield
Drawing Title:
Existing Building Sections

Drawn By:	Checked By:	Scale @A1:	Date:
HXM	CJPW	As indicated	05/07/2024
Status:	Planning	File No:	UNI049D
Drawg No:	(00)300	Rev:	P02