


Key Plan

Legend

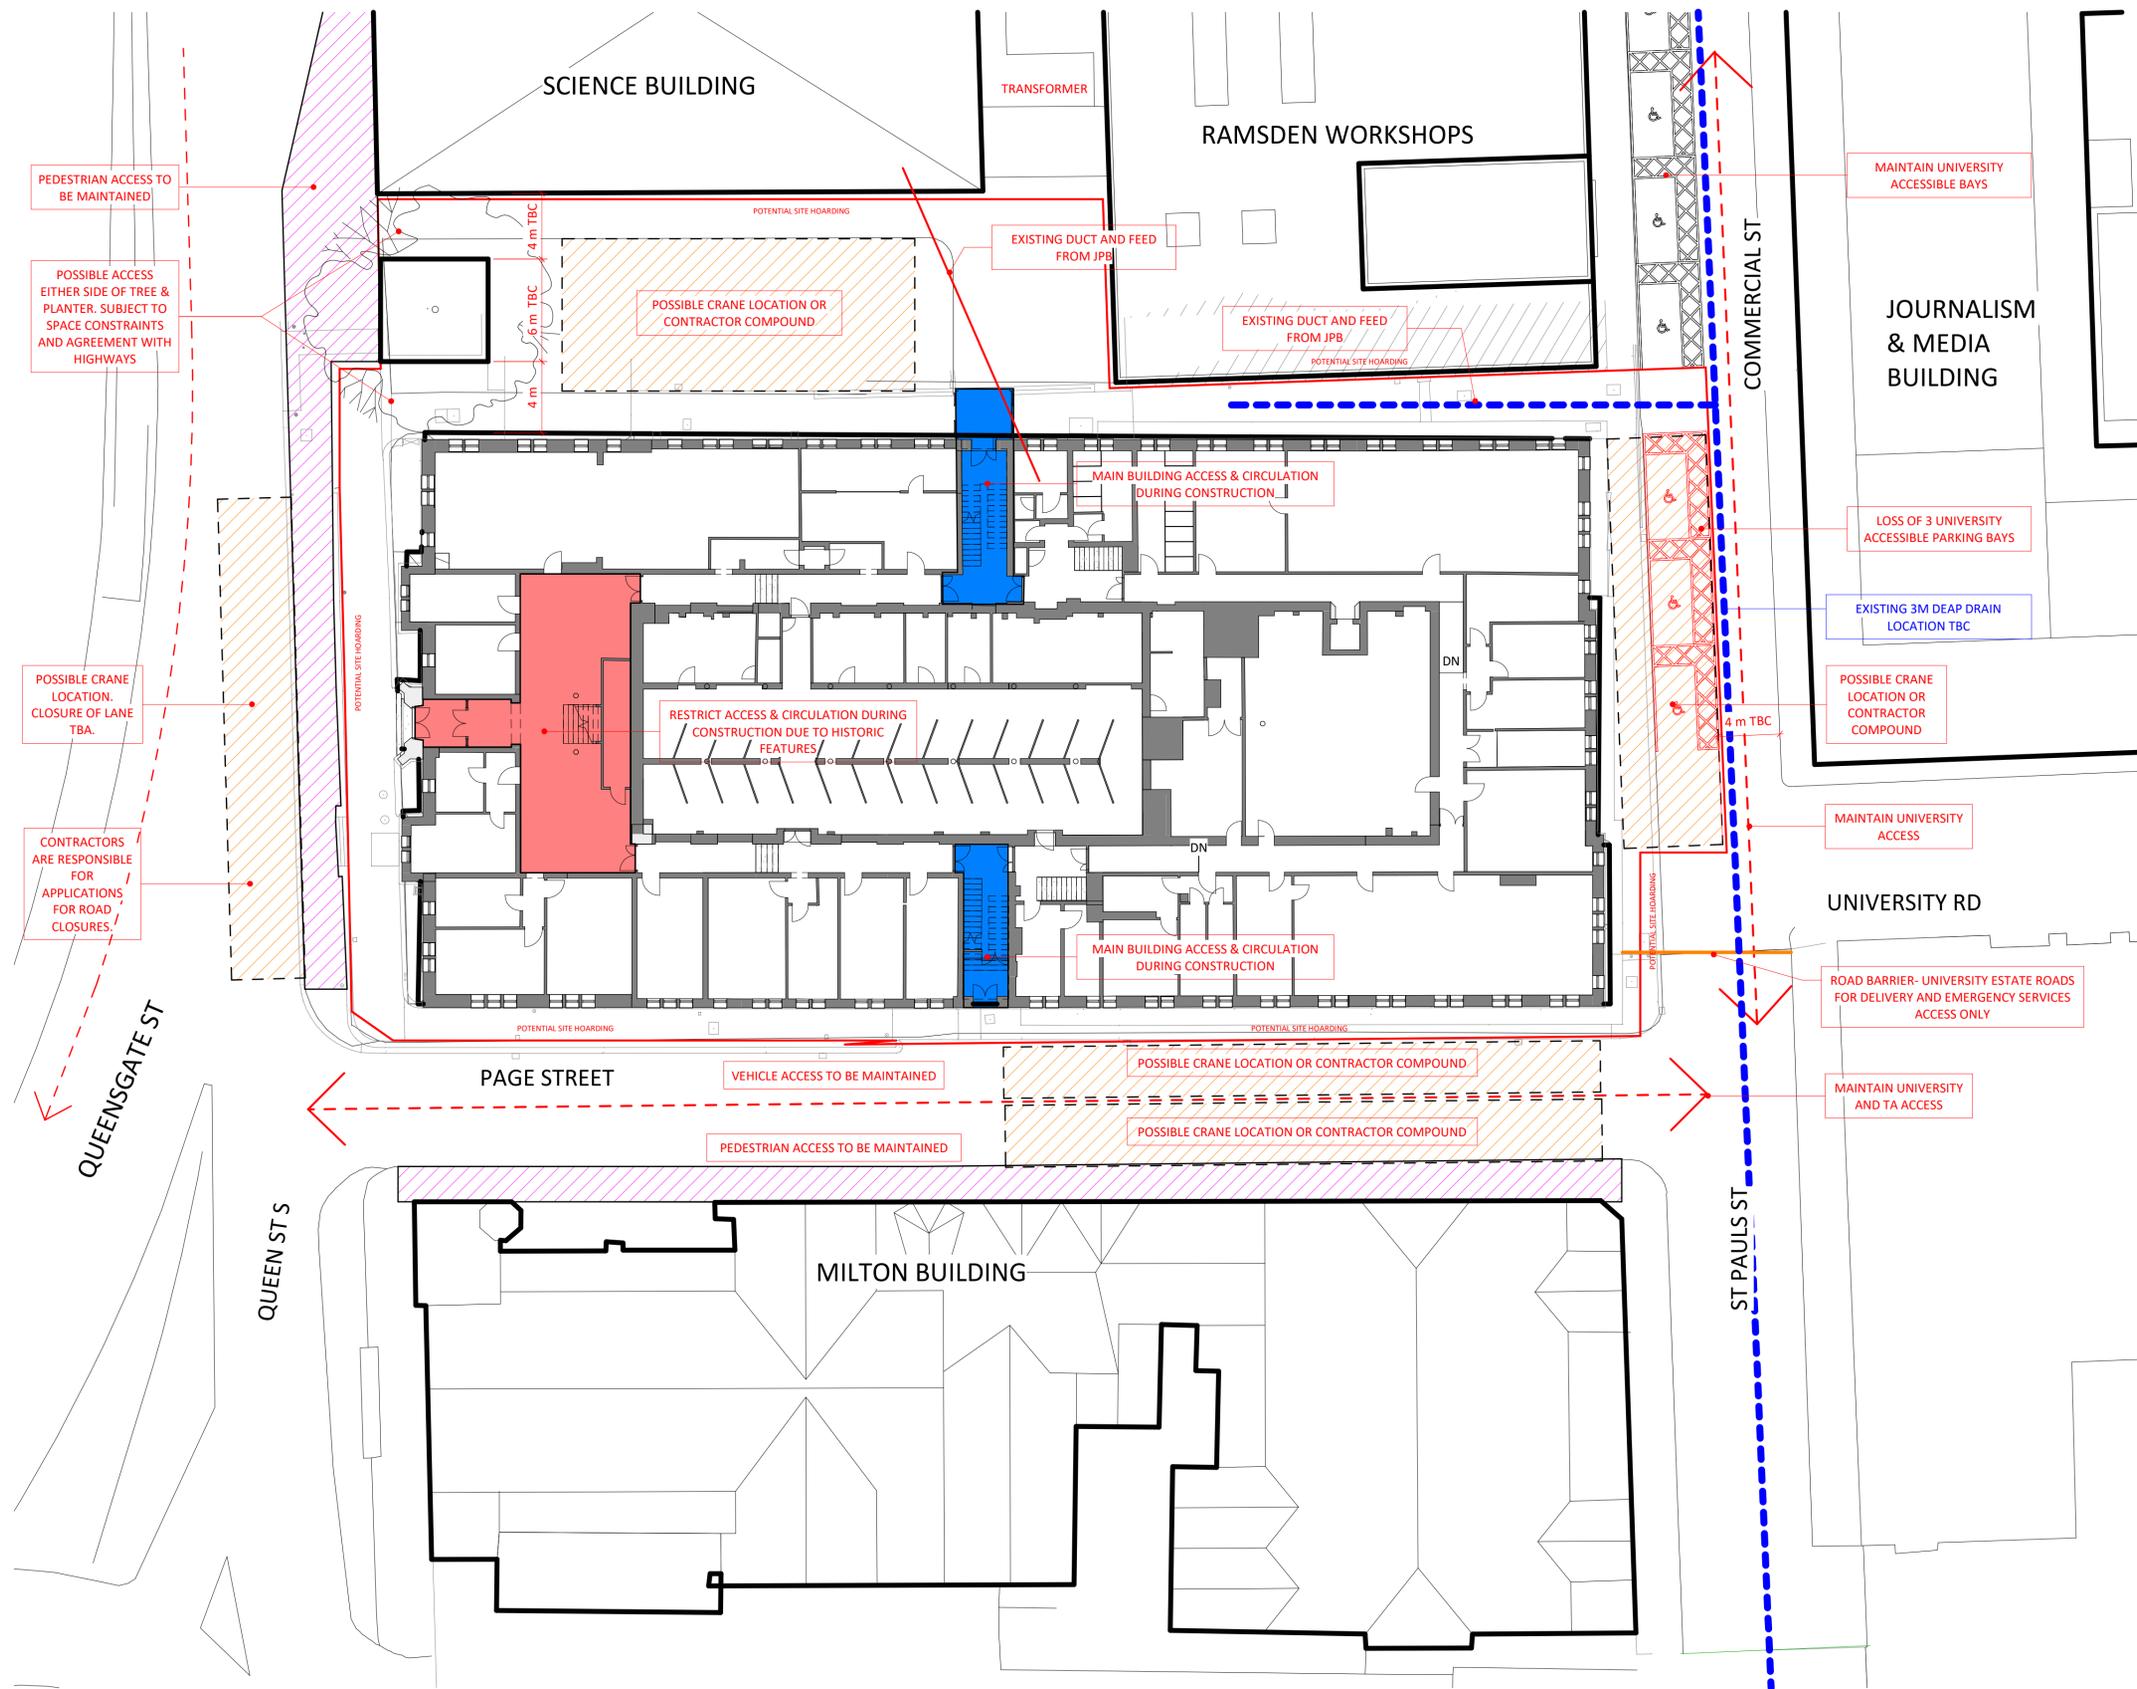

1. Site Constraints Plan  
SCALE - 1 : 200@A1

P02	01/11/24	CJPW	ADP	Stage 03 Update- Accessible bays and ducts added
P01	04/10/24	CJPW	ADP	Stage 03 Issue
Rev	Date	Drn	Chk	Description

**GSSarchitecture**  
KETTERING | HARROGATE | GLOUCESTER | MILTON KEYNES | NEWCASTLE

Project Title:  
Ramsden Building  
Client:  
University of Huddersfield  
Drawing Title:  
Site Constraints Plan

Drawn By:	Checked By:	Scale @A1:	Date:
HXM	CJPW	1 : 200	05/07/2024
Status:	File No:		
Preliminary Issue	UNI049D		
Draw No:	Rev:		
(90)004	P02		

