




SITE SECTION A - AA



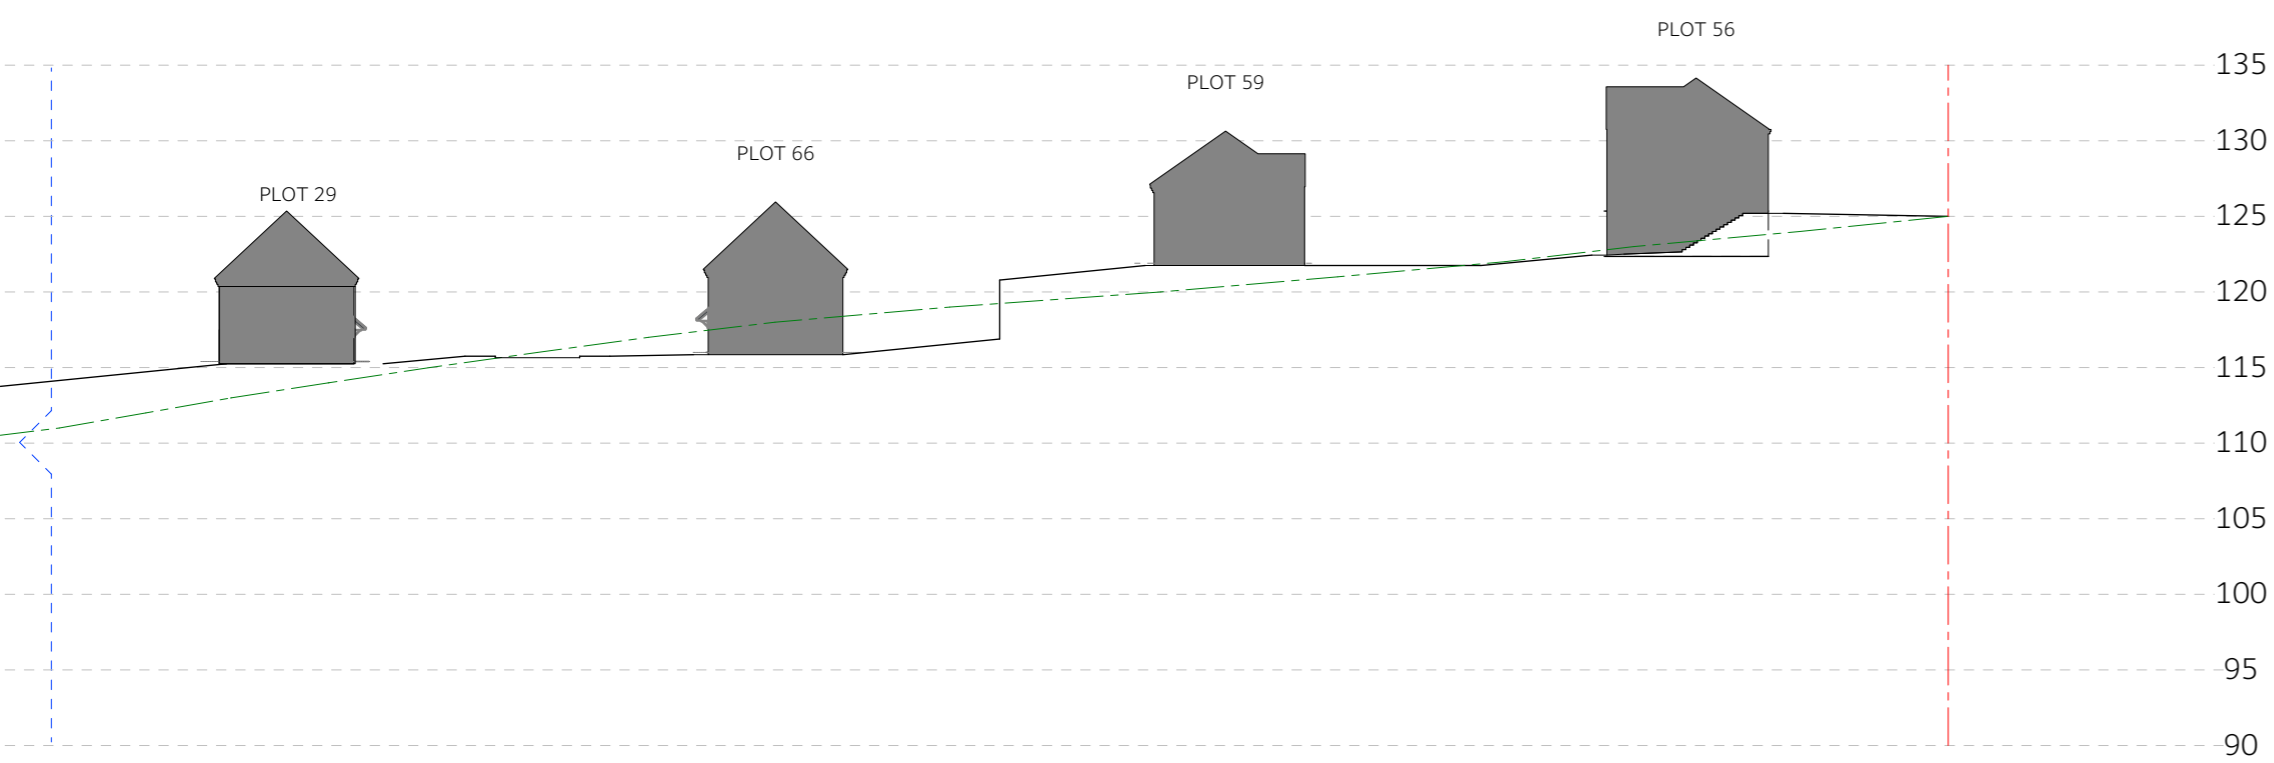



SITE SECTION A -AA

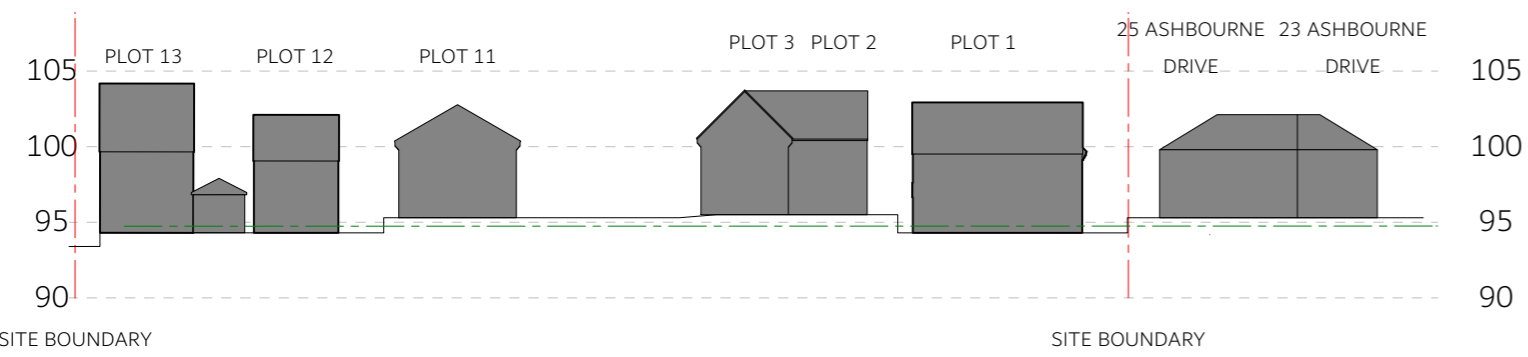


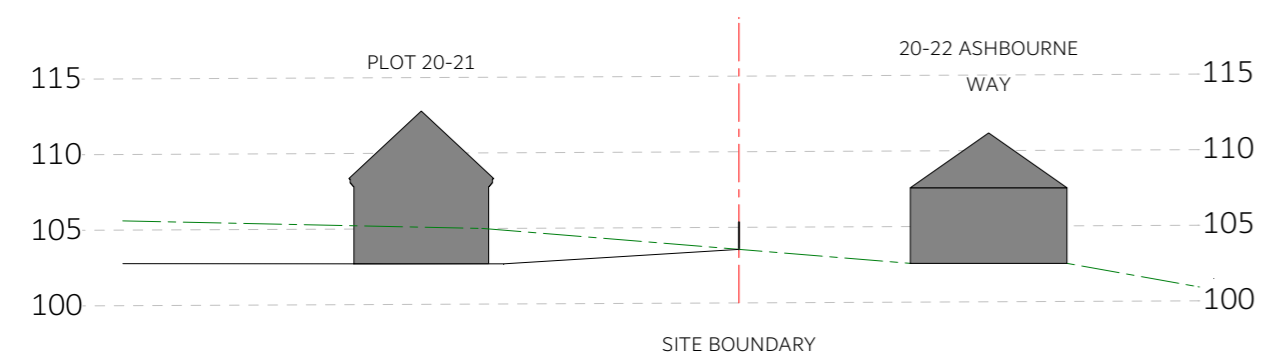SITE SECTION B -BB



SITE SECTION C -CC

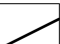- Key
-  Site boundary
 -  Existing ground levels
 -  Proposed ground levels
 -  Building

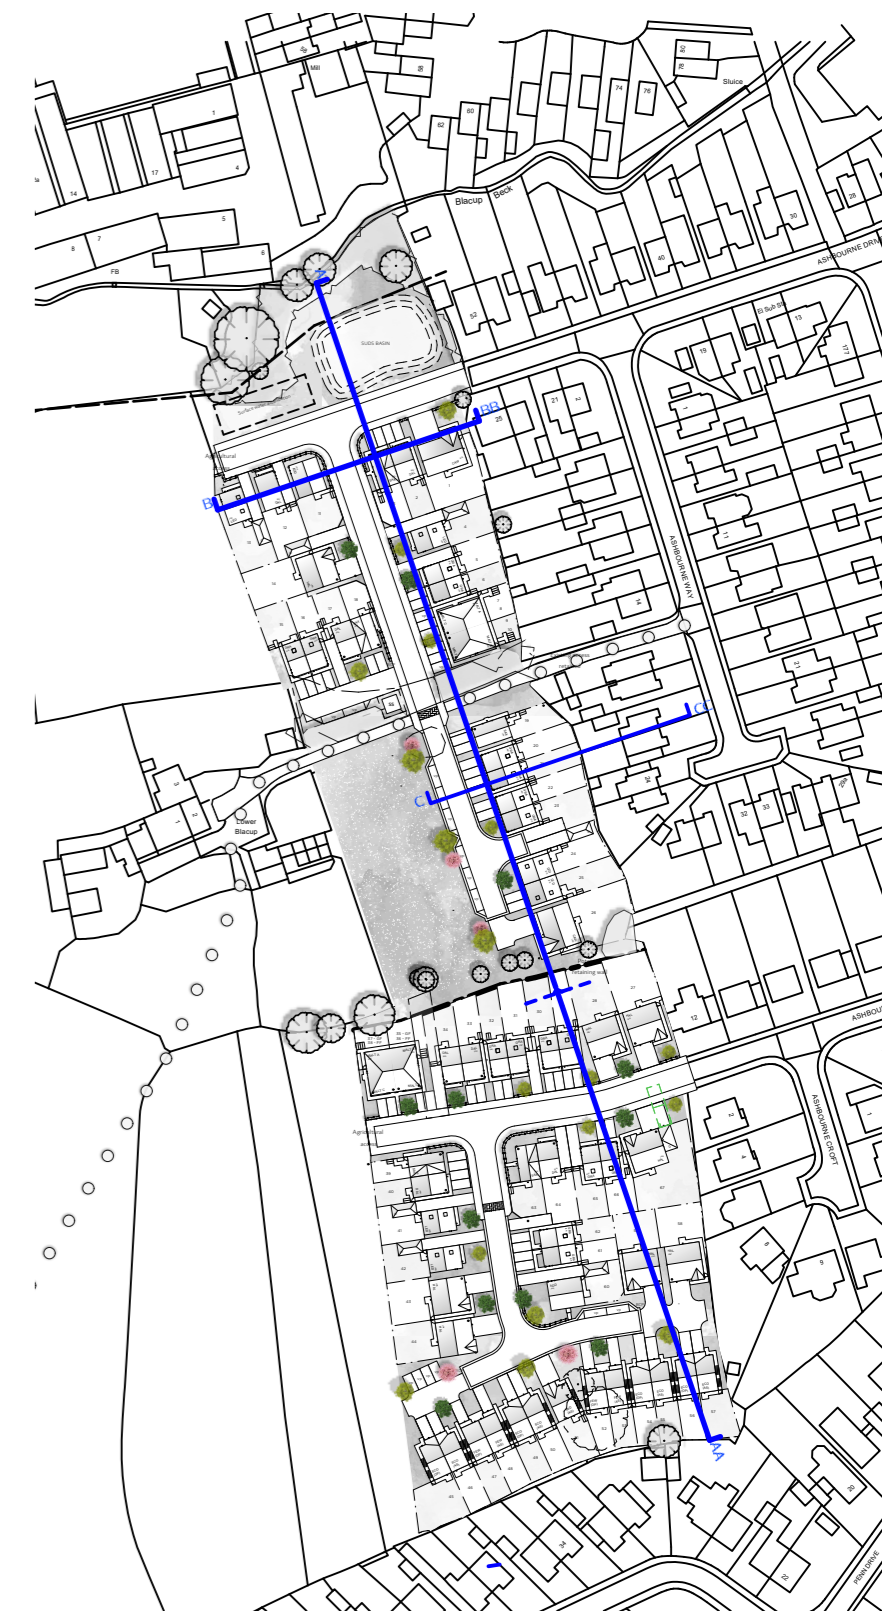

Drawing Title	Cross Sections		
Site	Ashbourne Drive, Cleckheaton		
Scale	1:1000 @A2	Date	19/09/24
Drawn	VB/MC	Checked	-
Drawing No.	Z168.007	Rev.	-
Thorpe Arch Grange Walton Road Thorp Arch LS23 7BA 01937 543599 www.newetthomes.co.uk			
			