



A AA

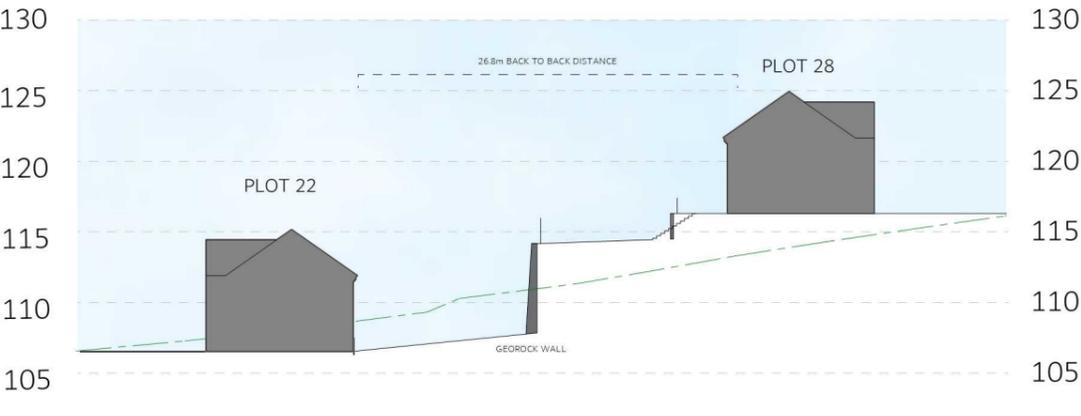

B BB

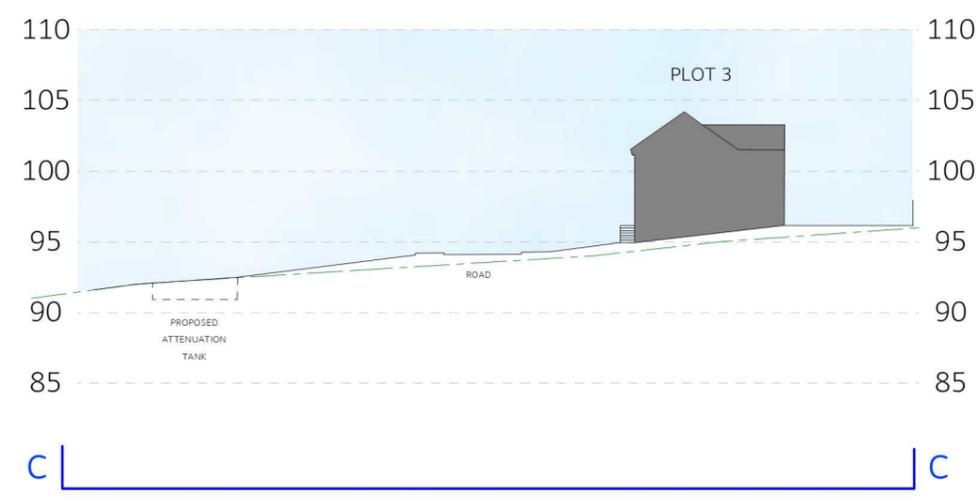


C C

Indicative Site Sections at 1:500 @ A3

- Key
-  Site boundary
 -  Existing ground levels
 -  Proposed ground levels
 -  Building

Site Sections locations at 1:2000 @ A3

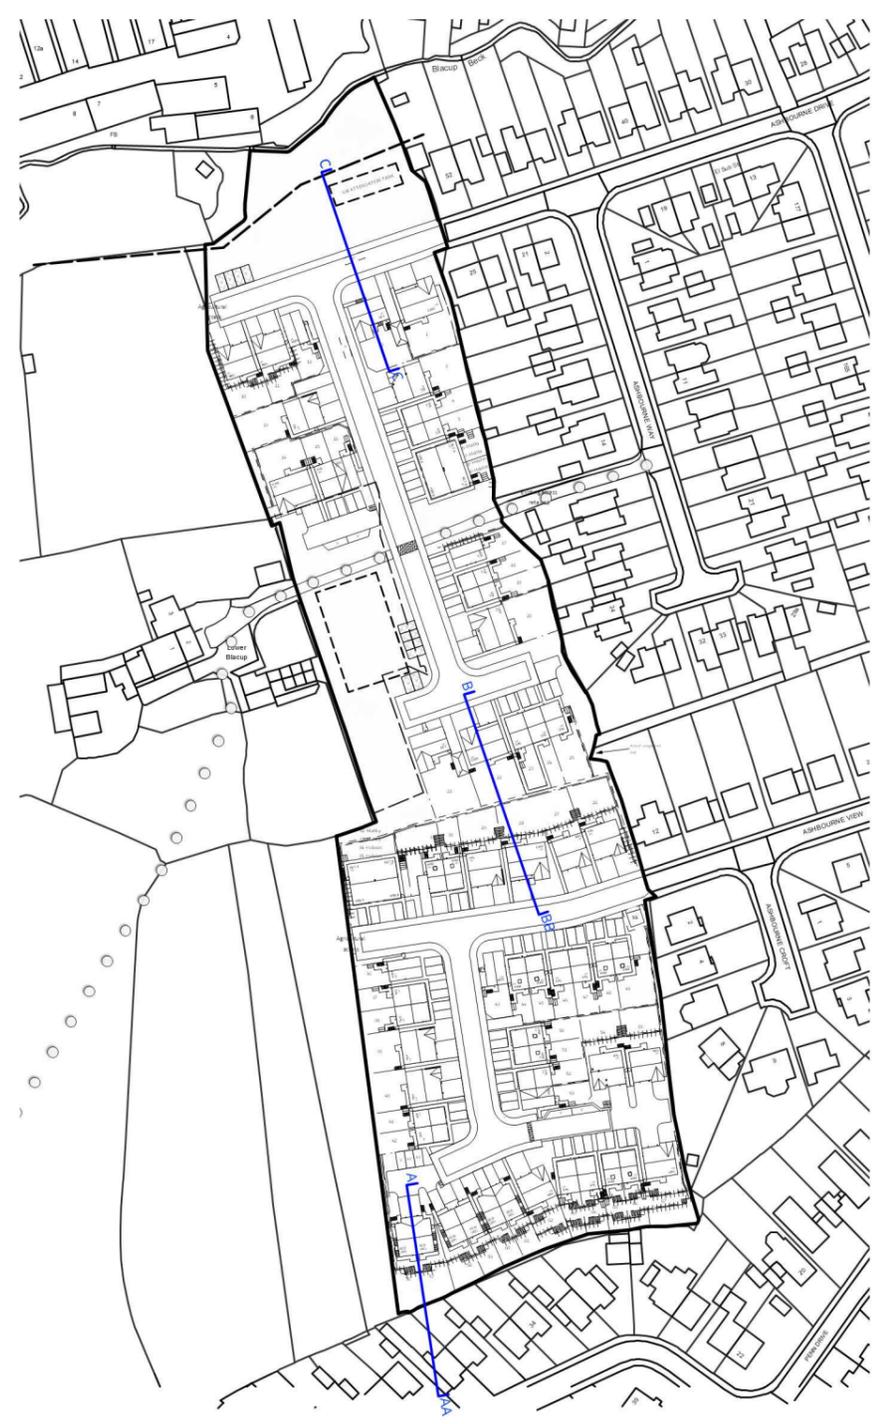

Drawing Title	Indicative Cross Sections		
Site	Ashbourne Drive, Cleckheaton		
Scale	VARIOUS	Date	23/10/25
Drawing No.	Z168.007.02	Rev.	-
Thorpe Arch Grange Walton Road Thorp Arch LS23 7BA			
01937 543599 www.newetthomes.co.uk			
			