



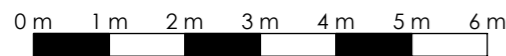

Third Angle Projection

Remove All Sharp Edges
Do Not Scale
If In Doubt - Ask!

Existing Isometric View

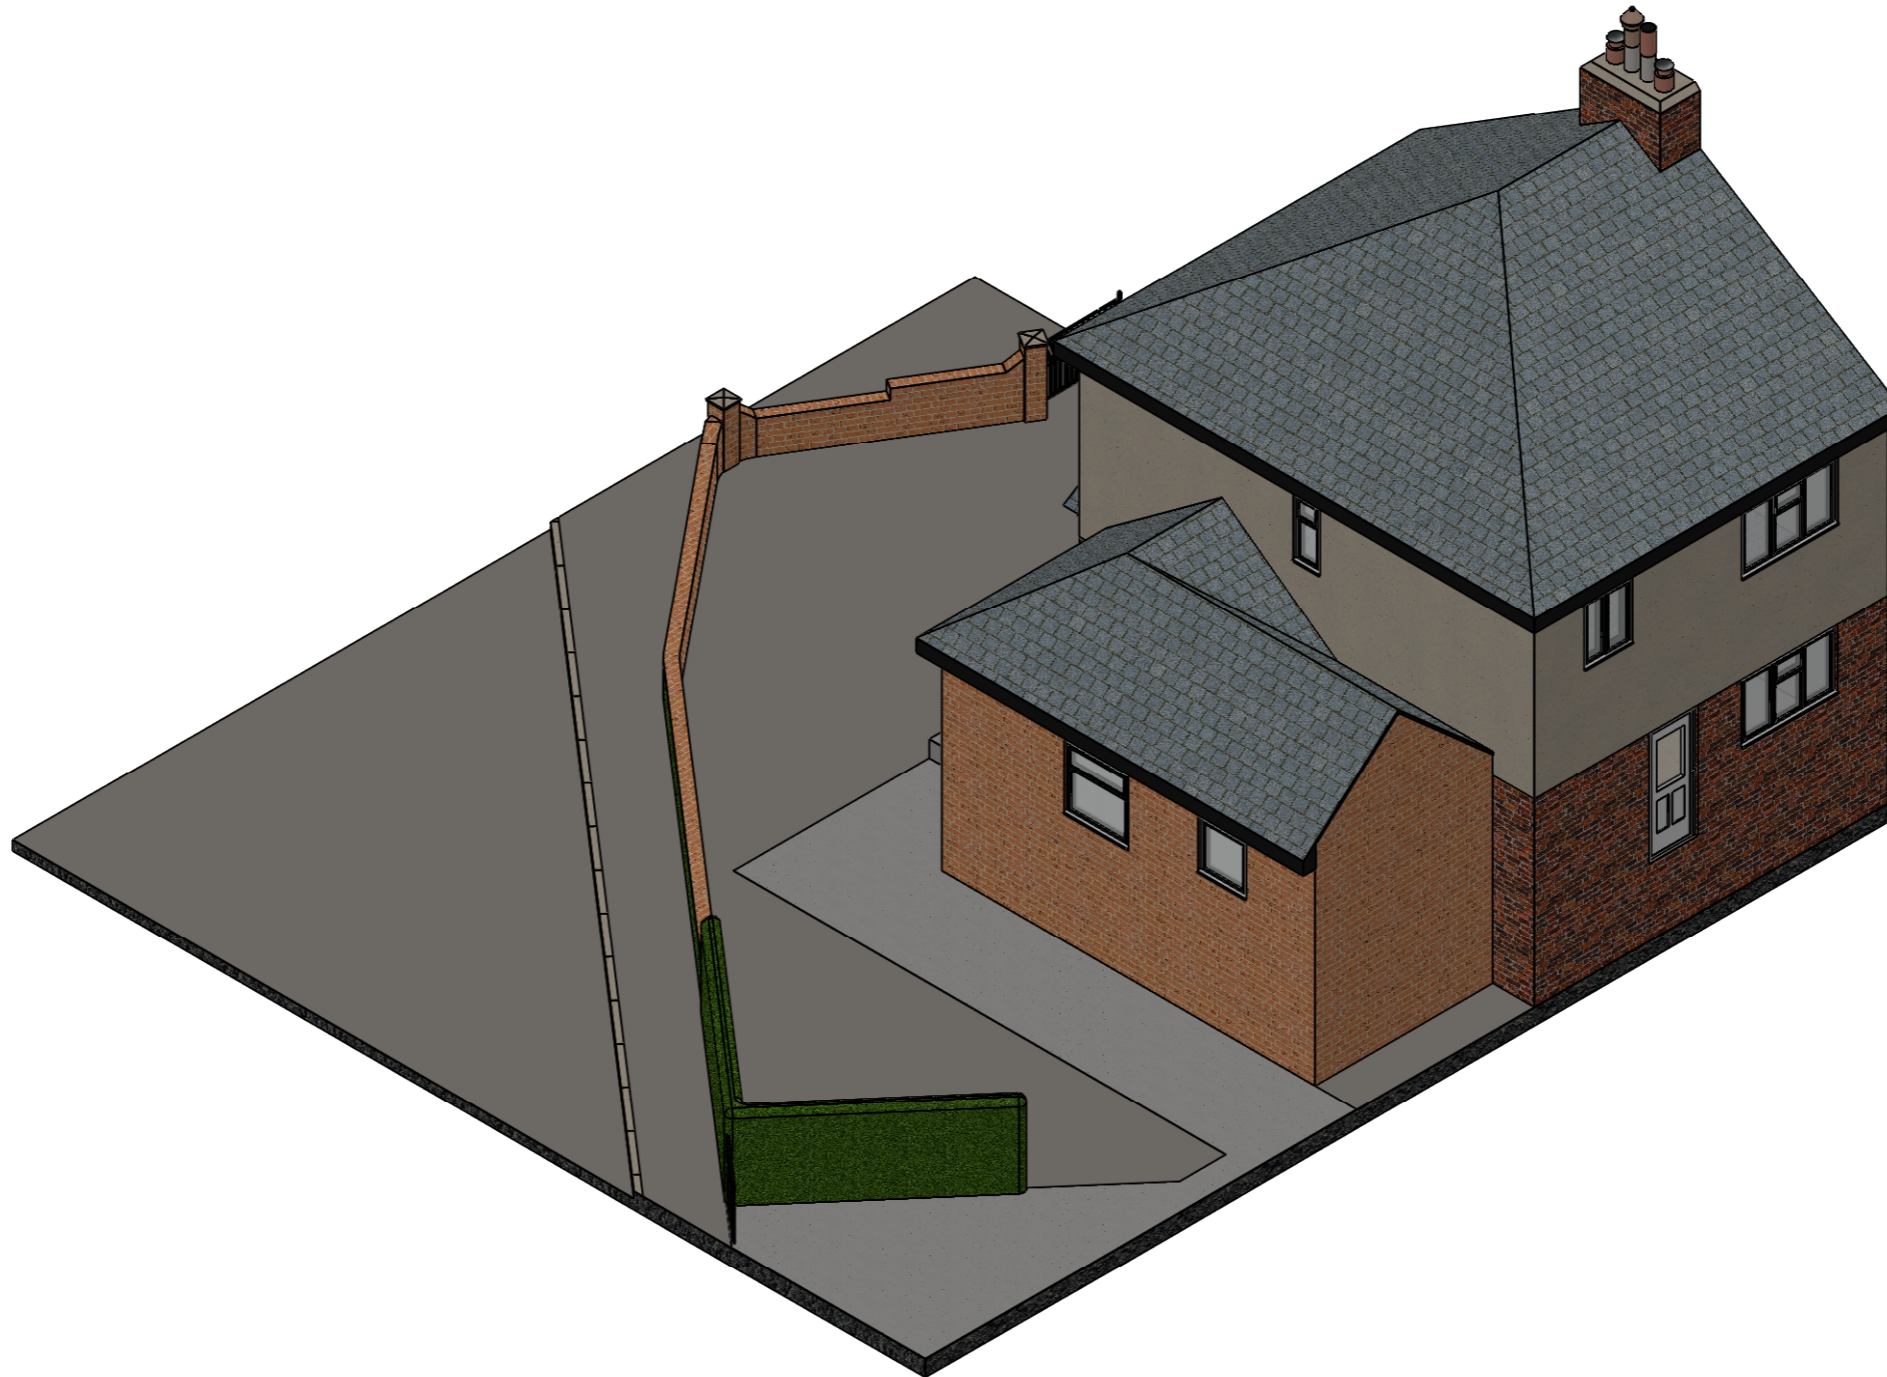

ALTERATION	ECO	INITIALS	DATE	REV
Initial Release		AP	16/09/2024	A

Original SK01 Ref:

Similar Item Ref:

FILE LOCATION: C:\PDM_Standard_Your\GIS\Engineering Drawings\Planning Permissions\ICO 325446 - 4 Ealand Crescent\



Wessex Lift Company Limited,
Budds Lane, Romsey, Hampshire,
SO51 0HA

THIS DRAWING IS THE PROPERTY OF WESSEX LIFT COMPANY LIMITED, AND MAY NOT BE PUBLISHED REPRODUCED OR USED FOR MANUFACTURE WITHOUT THE EXPRESS PERMISSION OF THE OWNERS IN WRITING

SPECIALISTS IN LOW RISE LIFTING SOLUTIONS

(PDM Issue 1 @ 29/11/2012)

All dimensions are in mm unless otherwise stated.

TOLERANCES unless otherwise stated:

Decimal Places:

X = ±1

X.X = ±0.25

X.XX = ±0.13

ANGULAR: ±0.5°

Thread ISO Coarse Class 6

Hole sizes = H11

DRAWN BY: AP

DATE: 16/09/2024

MATERIAL: Refer to details

FINISH: See Sales Spec.

WEIGHT: 370714699.08

SCALE: 1:100

Sheet Size A3

TITLE:

Proposed Site Arrangement Of
An External LL800 At 4 Ealand
Crescent, WF17 8JQ

DWG NO:

ICO 325446

Status:

SHEET 1 of 12