


Modular Steel Fencing Detail

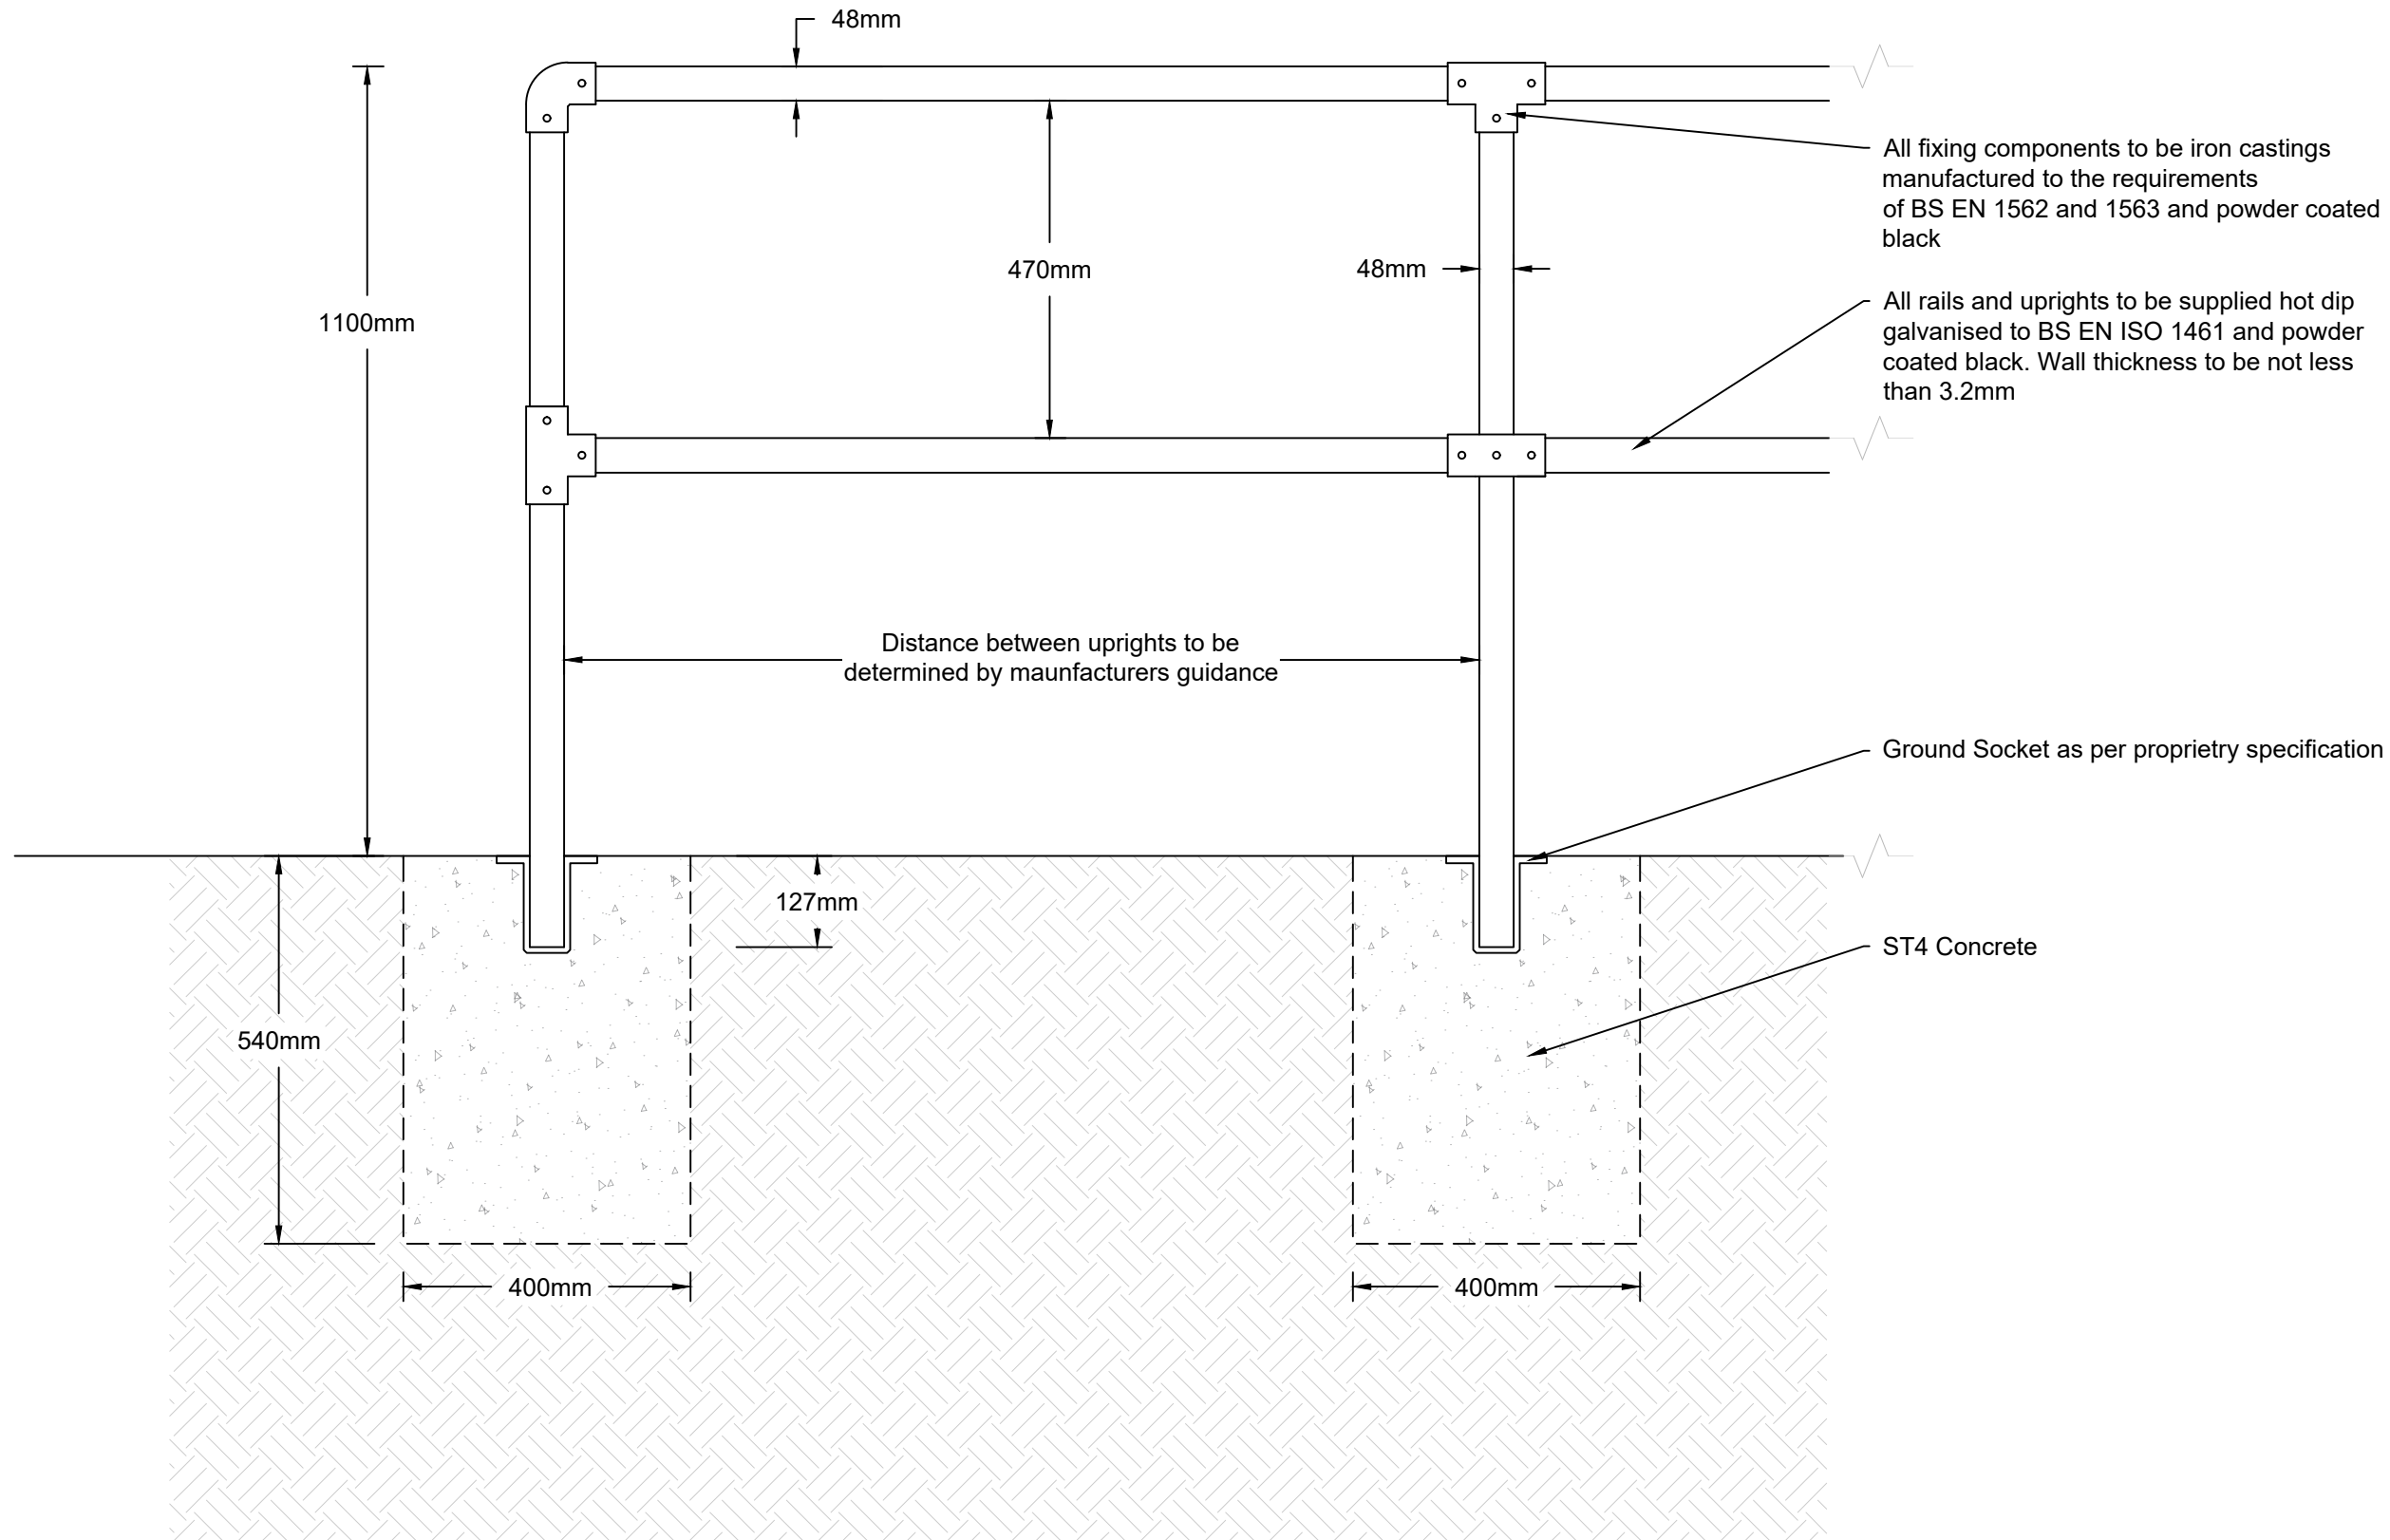

- Notes:**
1. Pedestrian Modular Guardrail to be constructed as per proprietary specification as approved by Sustrans Engineer
 2. All dimensions in millimetres, unless otherwise noted.
 3. Do not scale off plan.
 4. Dimensions and measurements to be checked on site.
 5. To be read in conjunction with other relevant drawings and specifications.
 6. These drawings have been produced in accordance with the designer's duties in the CDM 2015 regulations.
 7. To ensure the most up to date drawings are being used, the project drawing register should be referred to.
 8. This drawing has been produced to be read in colour, for the sheet size specified below. Printing or copying in black and white, or on a different sheet size may lead to misinterpretation of the design.

Rev	Description	Drawn	Check	Appr	Date
-					

sustrans 

JOIN THE MOVEMENT

Leeds Bridge House, Hunslet Road, Leeds LS10 1JN
0113 245 0006 www.sustrans.org.uk

Project:
TCF Spen Valley Greenway

Title:
**Typical Details
Sheet 5 of 5
Modular Steel Fencing**

Drawn: AJ/AJP Check: KA Appr: RB Date: 31/10/2023 Scale at A3: 1:10

Status:
For Approval

Drawing No: 14089-N-DR-04-2005 Revision: -

