





Notes:

- ALL DIMENSIONS SHOWN ON THIS DRAWING ARE APPROXIMATE TO WORK.
- DO NOT SCALE.
- THIS DRAWING AND DESIGN REMAINS THE COPYRIGHT OF J.A. OLDROYD & SONS LTD. NO PART MAY BE REPRODUCED WITHOUT PERMISSION.
- ALL WORKS MUST BE COMPLETED IN ACCORDANCE WITH CURRENT BUILDING REGULATIONS, CODES OF PRACTICE AND PLANNING APPROVED FOR THE PROJECT.
- ALL MATERIALS MUST COMPLY WITH CURRENT BRITISH STANDARDS AT THE TIME OF CONSTRUCTION.

THIS IS A NOTIFIABLE PROJECT UNDER THE CONSTRUCTION & DESIGN REGULATIONS 2007. THE DEVELOPER MUST BY LAW INFORM THE LOCAL HEALTH & SAFETY EXECUTIVE AND ALSO OBTAIN THE SERVICES OF A C.D.M. CO-ORDINATOR.

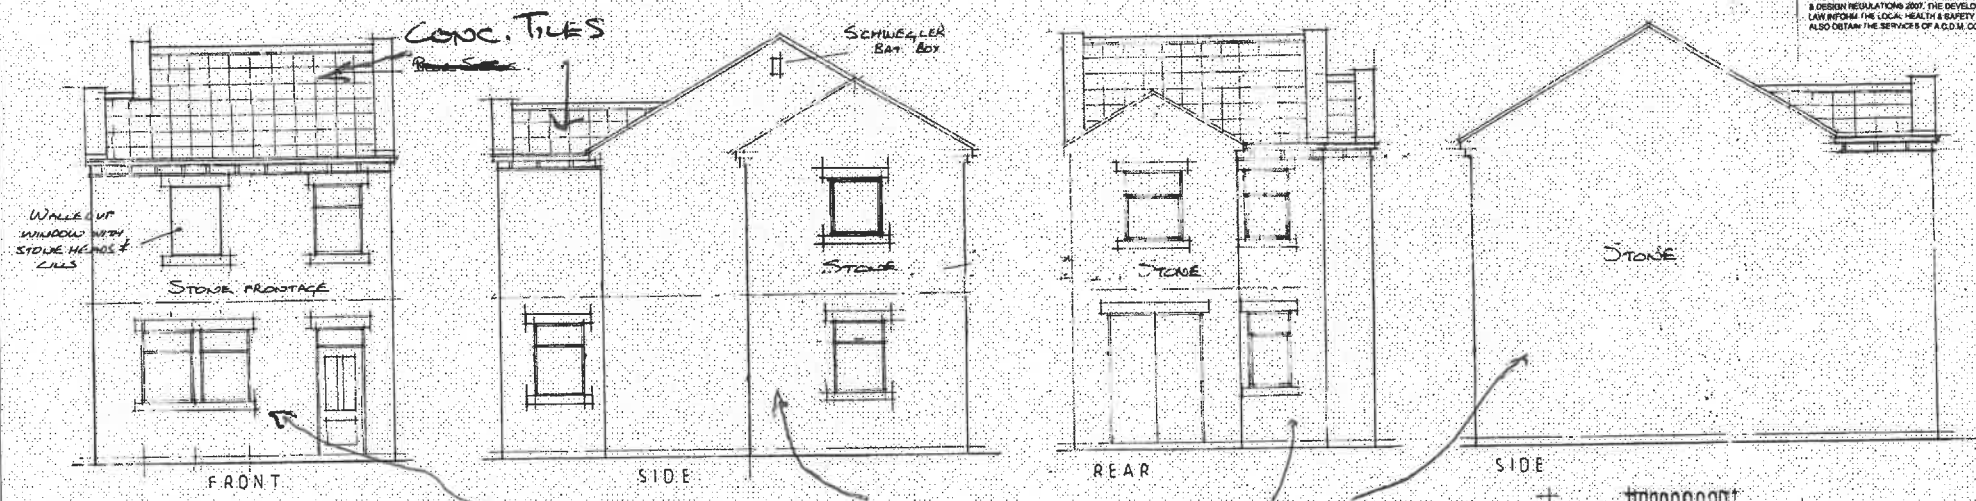

STONE TO ALL ELEVATIONS

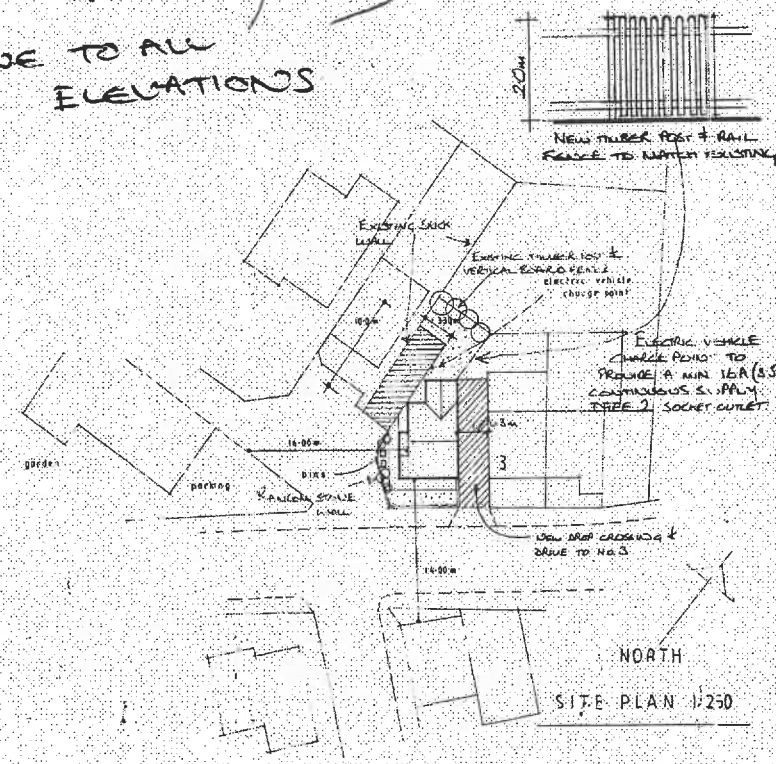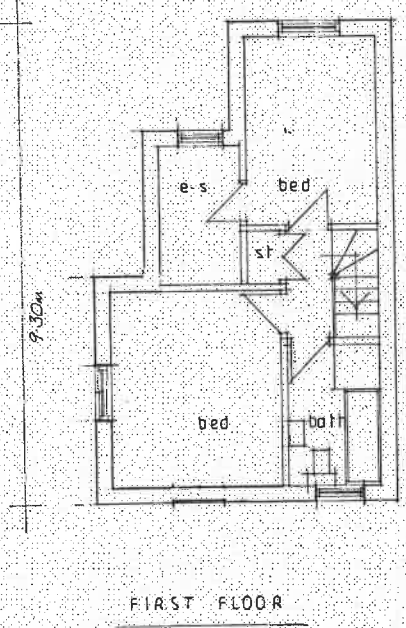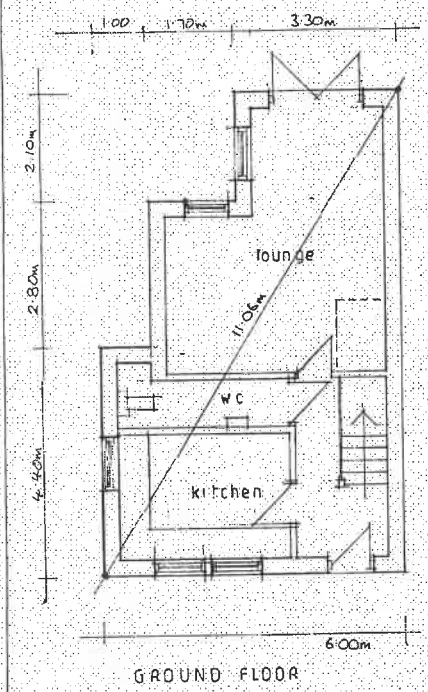

Date	Revisions

J.A. OLDROYD & SONS LTD
 THE BARN, 3 PRYMPORSE LANE
 HICKTOWN, LIVERSEDE
 WEST YORKSHIRE, WF15 9NS
 TEL: 01274 805177
 EMAIL: info@jaoldroyd.co.uk

Client: **MR O SHARP**

Address: **3 KNOWLER HILL
LIVERSEDE**

Drawing Title: **DETACHED HOUSE**

scale: **1:50**

date: **MAY 23** | drawn by:

Orig No: **22 146 A** | Rev: