

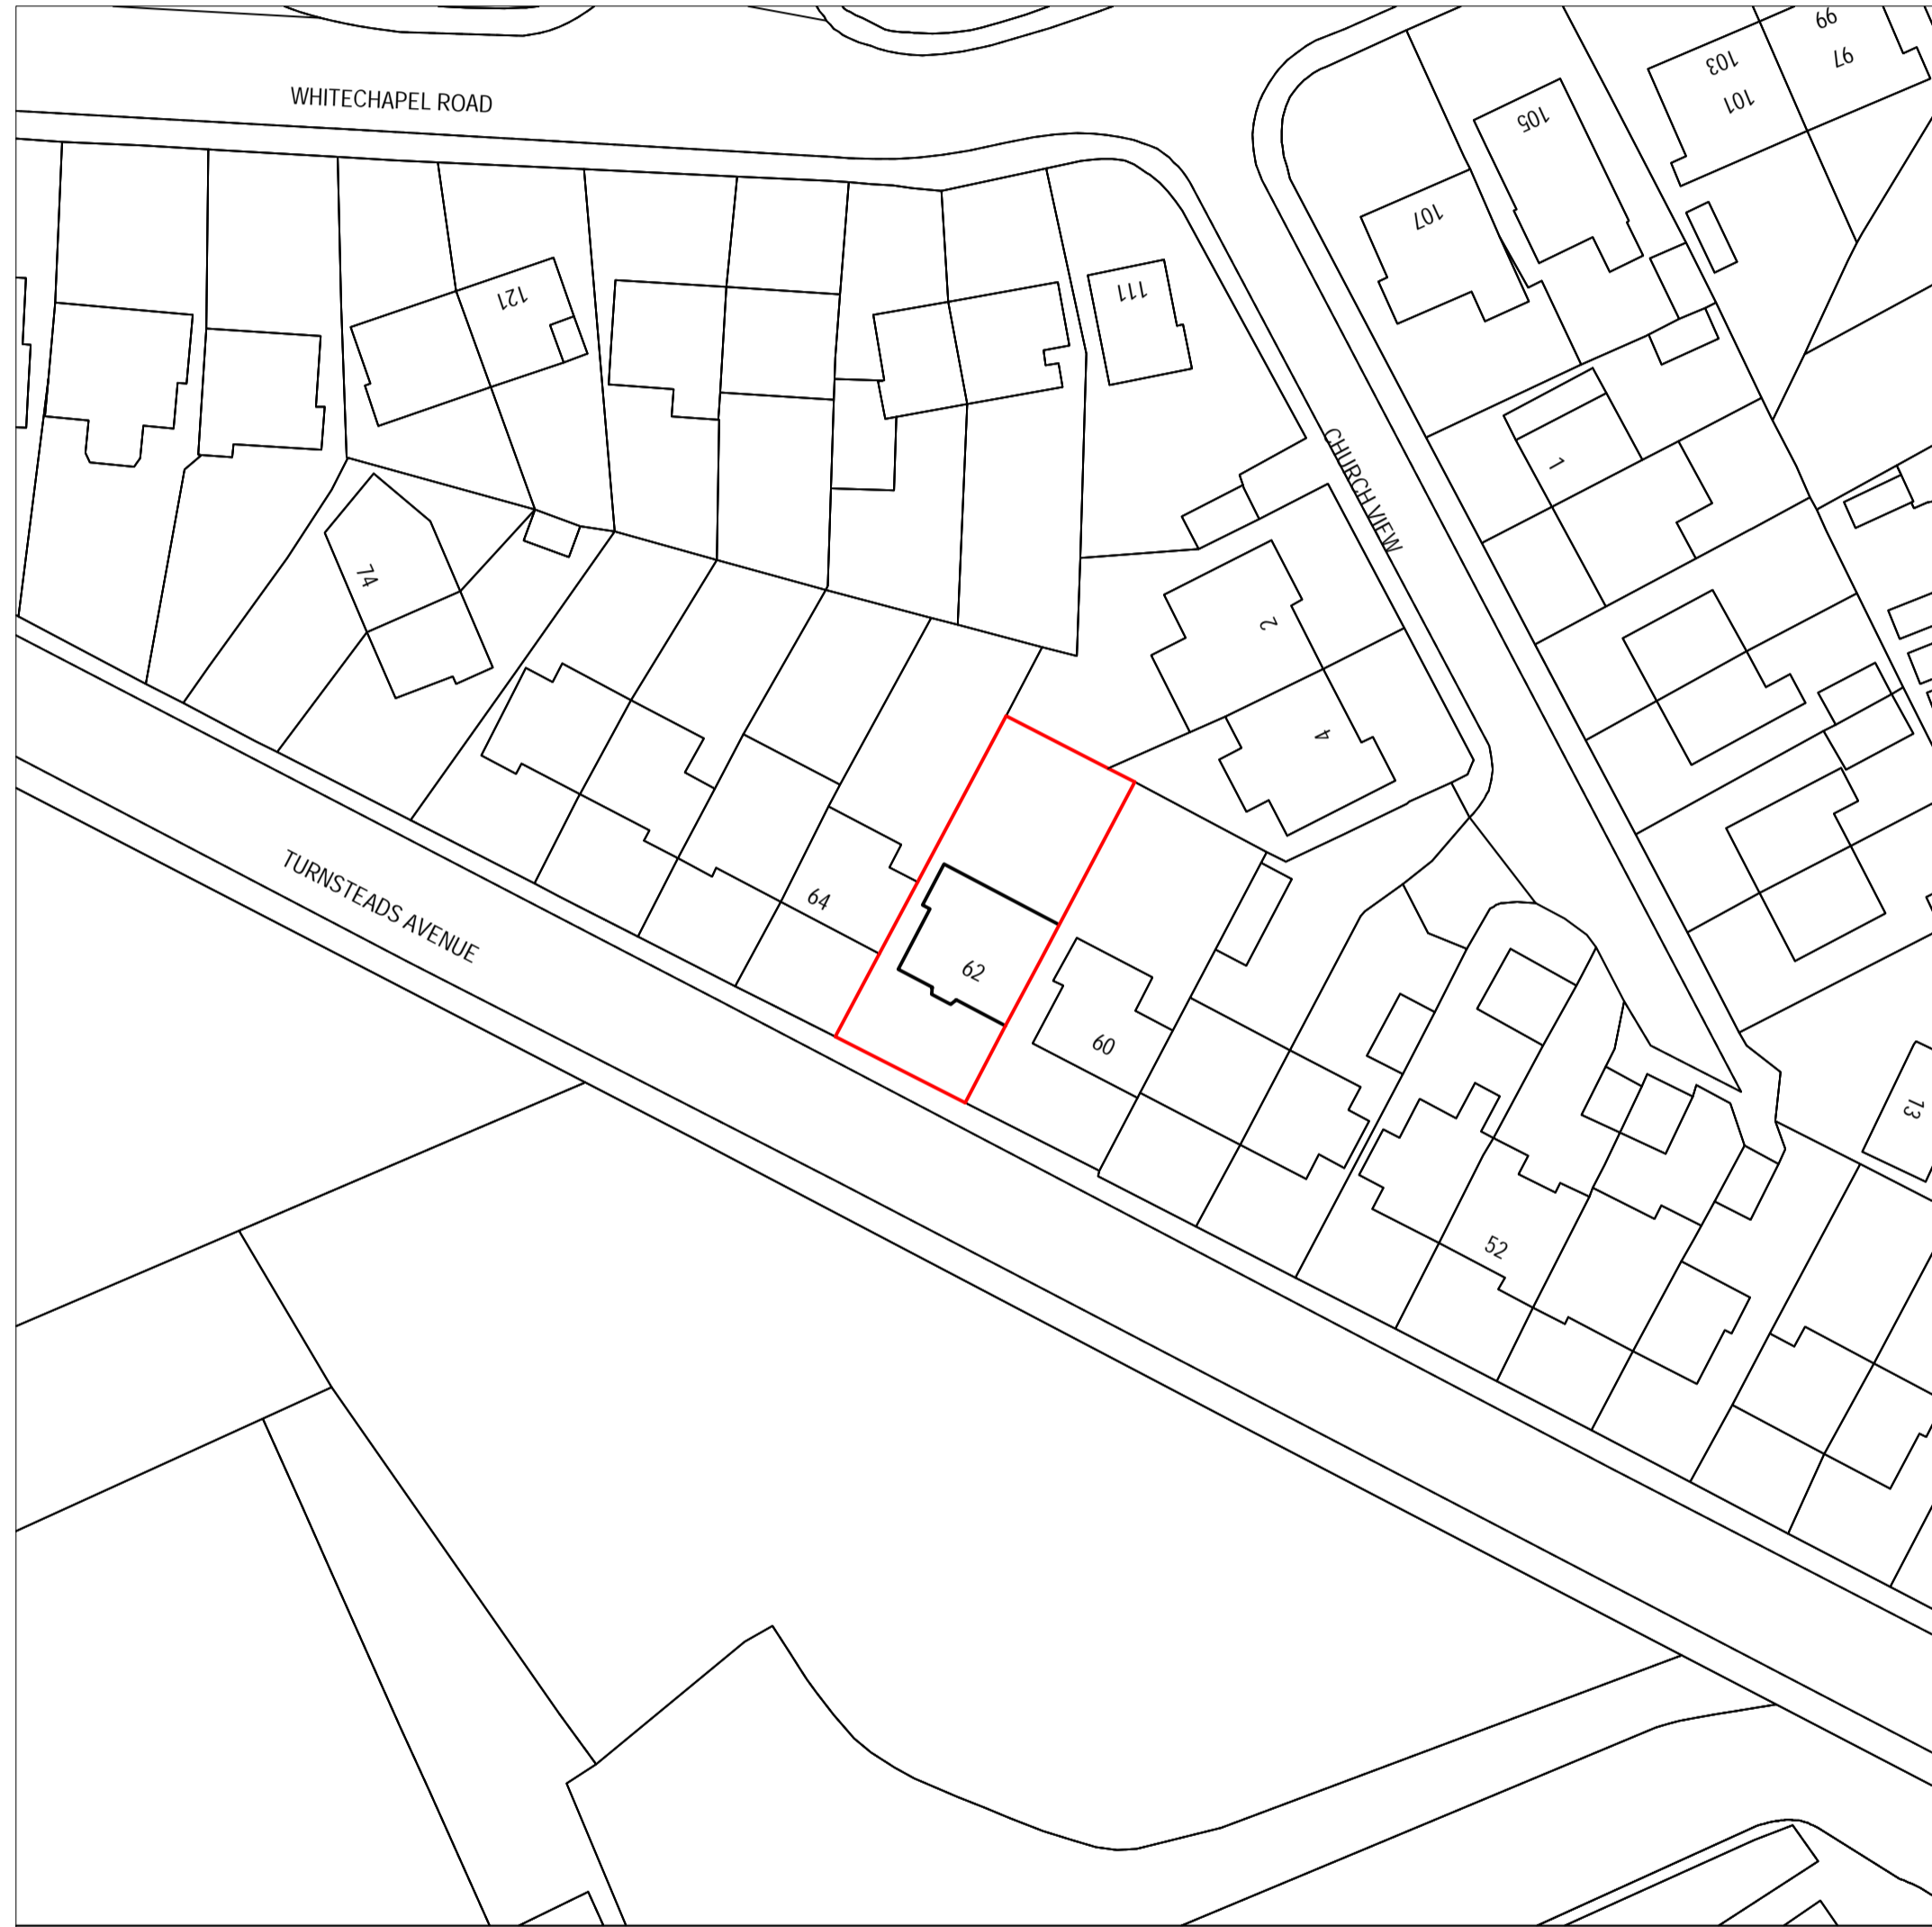
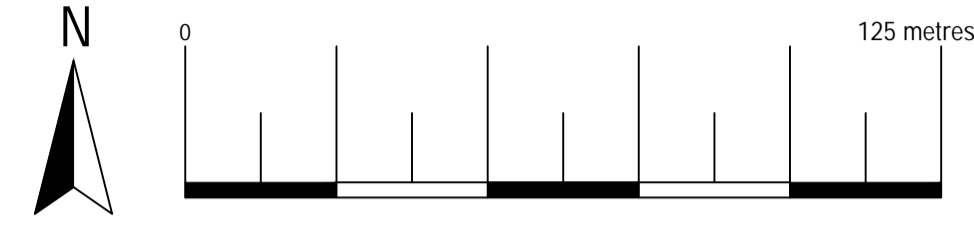



Location Plan  
 Scale 1:1250  
 © Crown Copyright and database rights 2024  
 OS 100047474

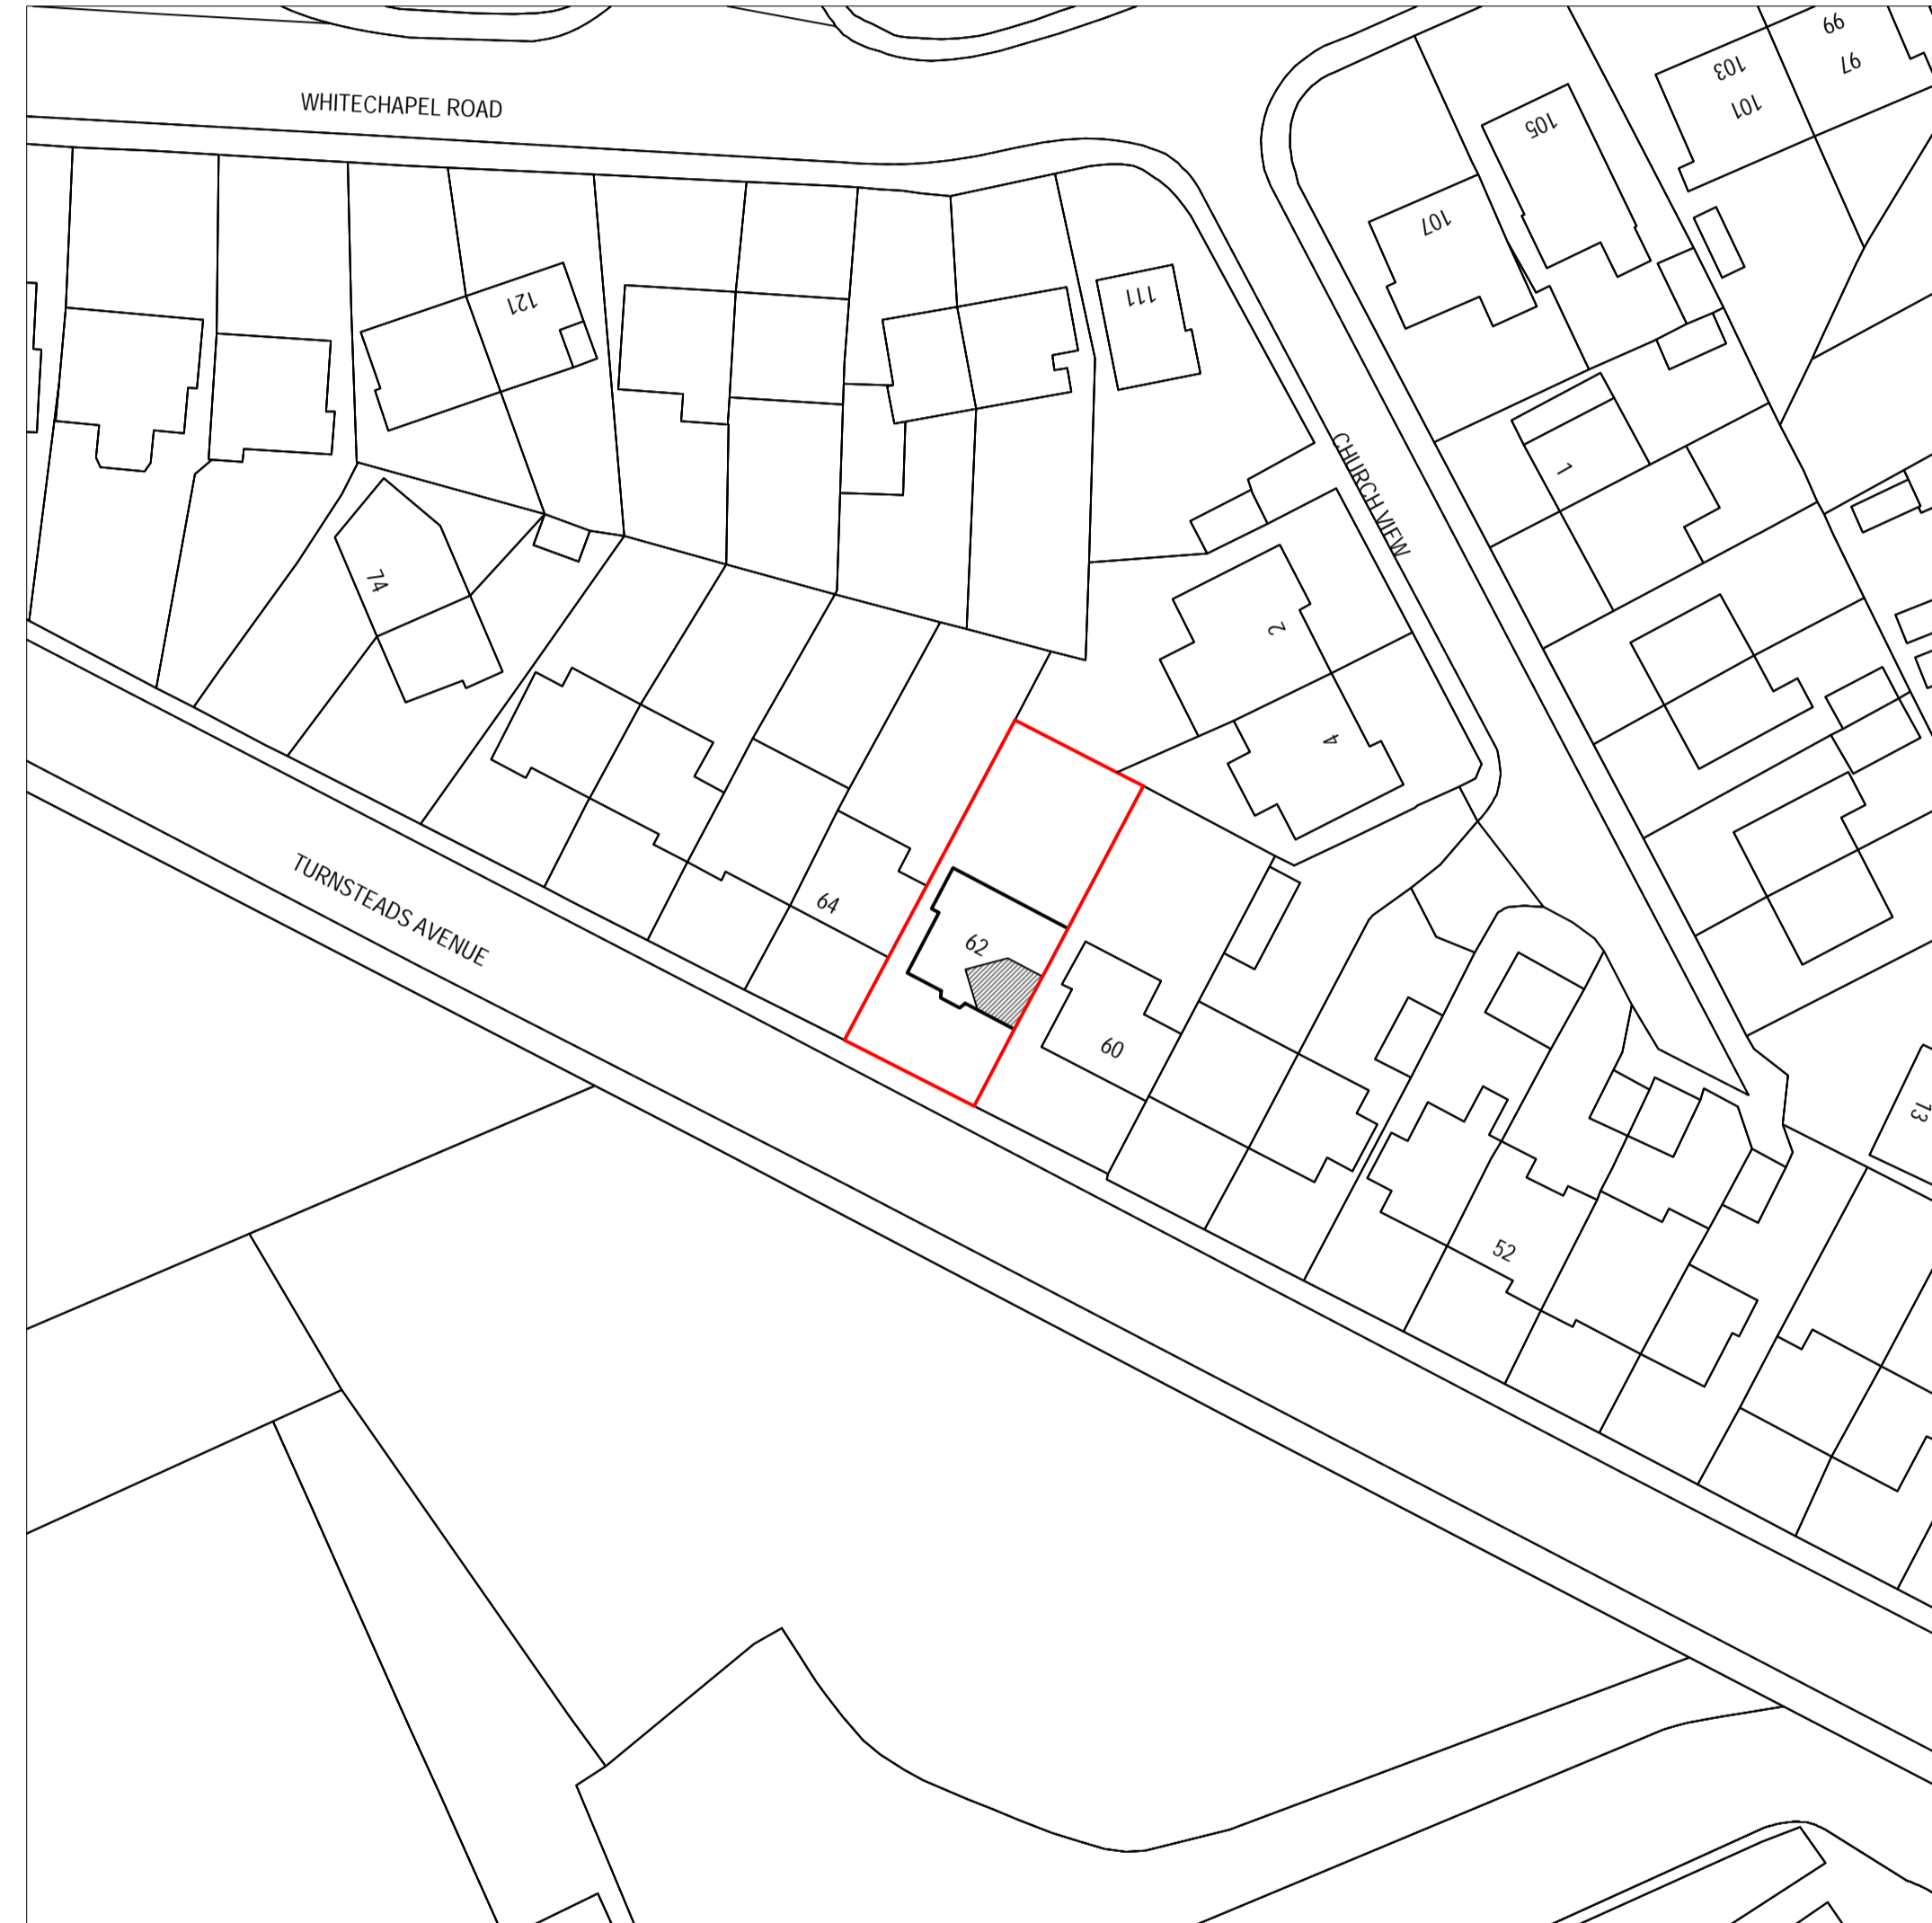

Existing Block Plan  
 Scale 1:500  
 © Crown Copyright and database rights 2024  
 OS 100047474

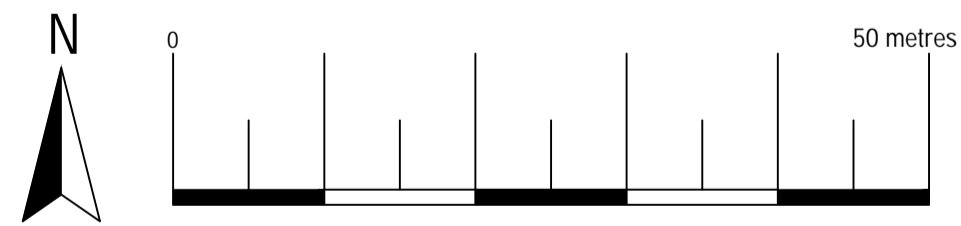

Proposed Block Plan  
 Scale 1:500  
 © Crown Copyright and database rights 2024  
 OS 100047474

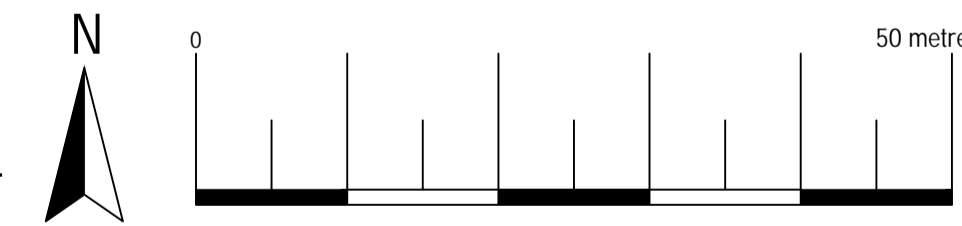

**Arkiplan**

ArkiPlan Architectural Ltd Enquiries@ArkiPlan.co.uk  
 Lytchett House, 13 Freeland Park, Wareham Road, Poole, Dorset, BH16 6FA

Site	62 Turnsteads Avenue, Cleckheaton BD19 3AL	Date	19.09.2024
		Sheet	24-1618 D01 REV 01
		Job	New Extension
Title Number	WYK662095	Scale	1:500, 1:1250 @A1, 1:1000, 1:2500 @A3
		Title	As Shown