



Existing Ground Floor Plan

Area ca. 65.90 m²

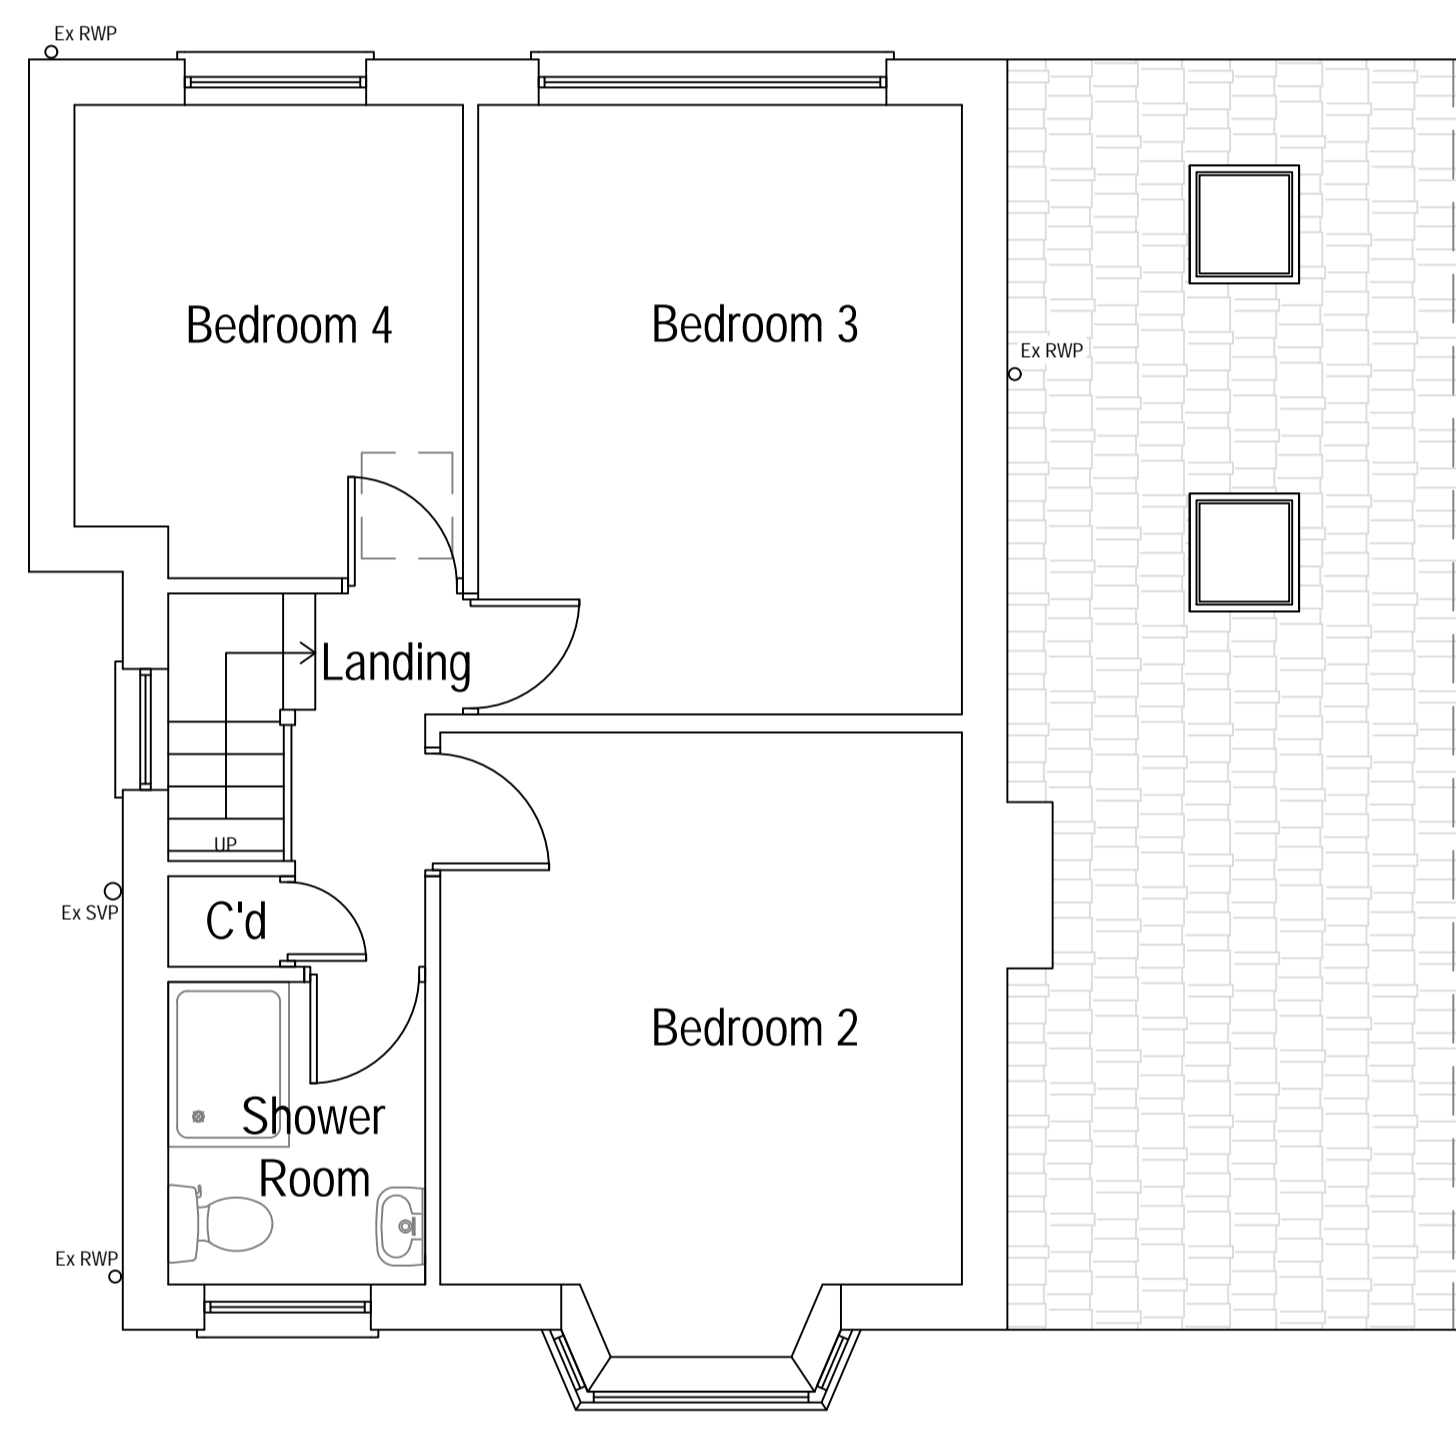



Existing First Floor Plan

Area ca. 43.23 m²

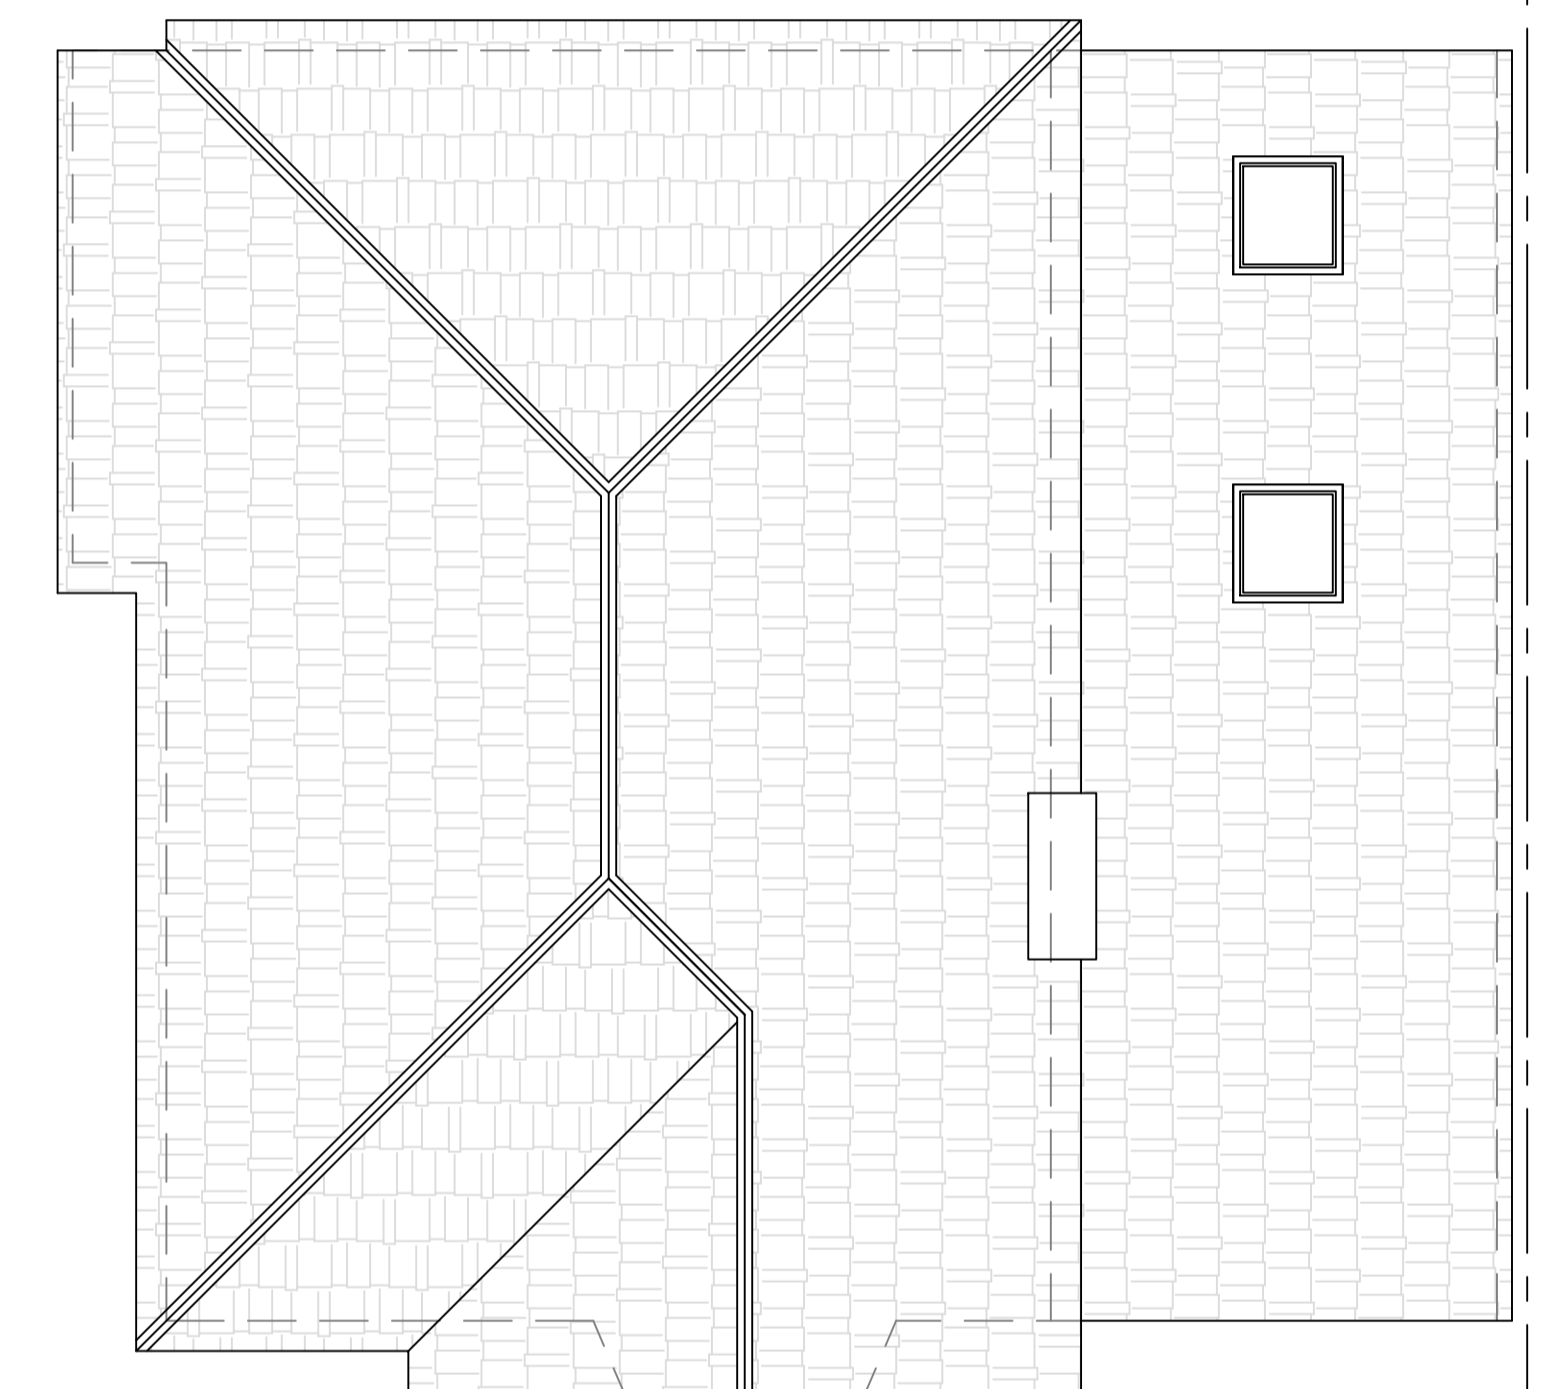

Existing Roof Plan

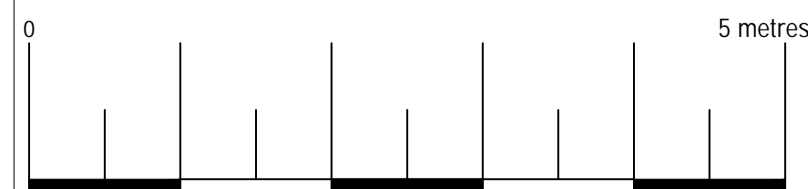

| | | | |
|--|---|-------|---------------------|
|  | | | |
| <small>ArkiPlan Architectural Ltd Enquiries@ArkiPlan.co.uk Lytchett House, 13 Freeland Park, Wareham Road, Poole, Dorset, BH16 6FA</small> | | | |
| Site | 62 Turnsteads Avenue, Cleckheaton BD19 3AL | Date | 19.09.2024 |
| | | Sheet | 24-1618 D02 REV 01 |
| | | Job | New Extension |
| Title Number | WYK662095 | Scale | 1:50 @A1, 1:100 @A3 |
| | | Title | As Shown |