



Symbol Key:

- — — — — Boundary line
- - - - - Demolished
- - - - - Details above

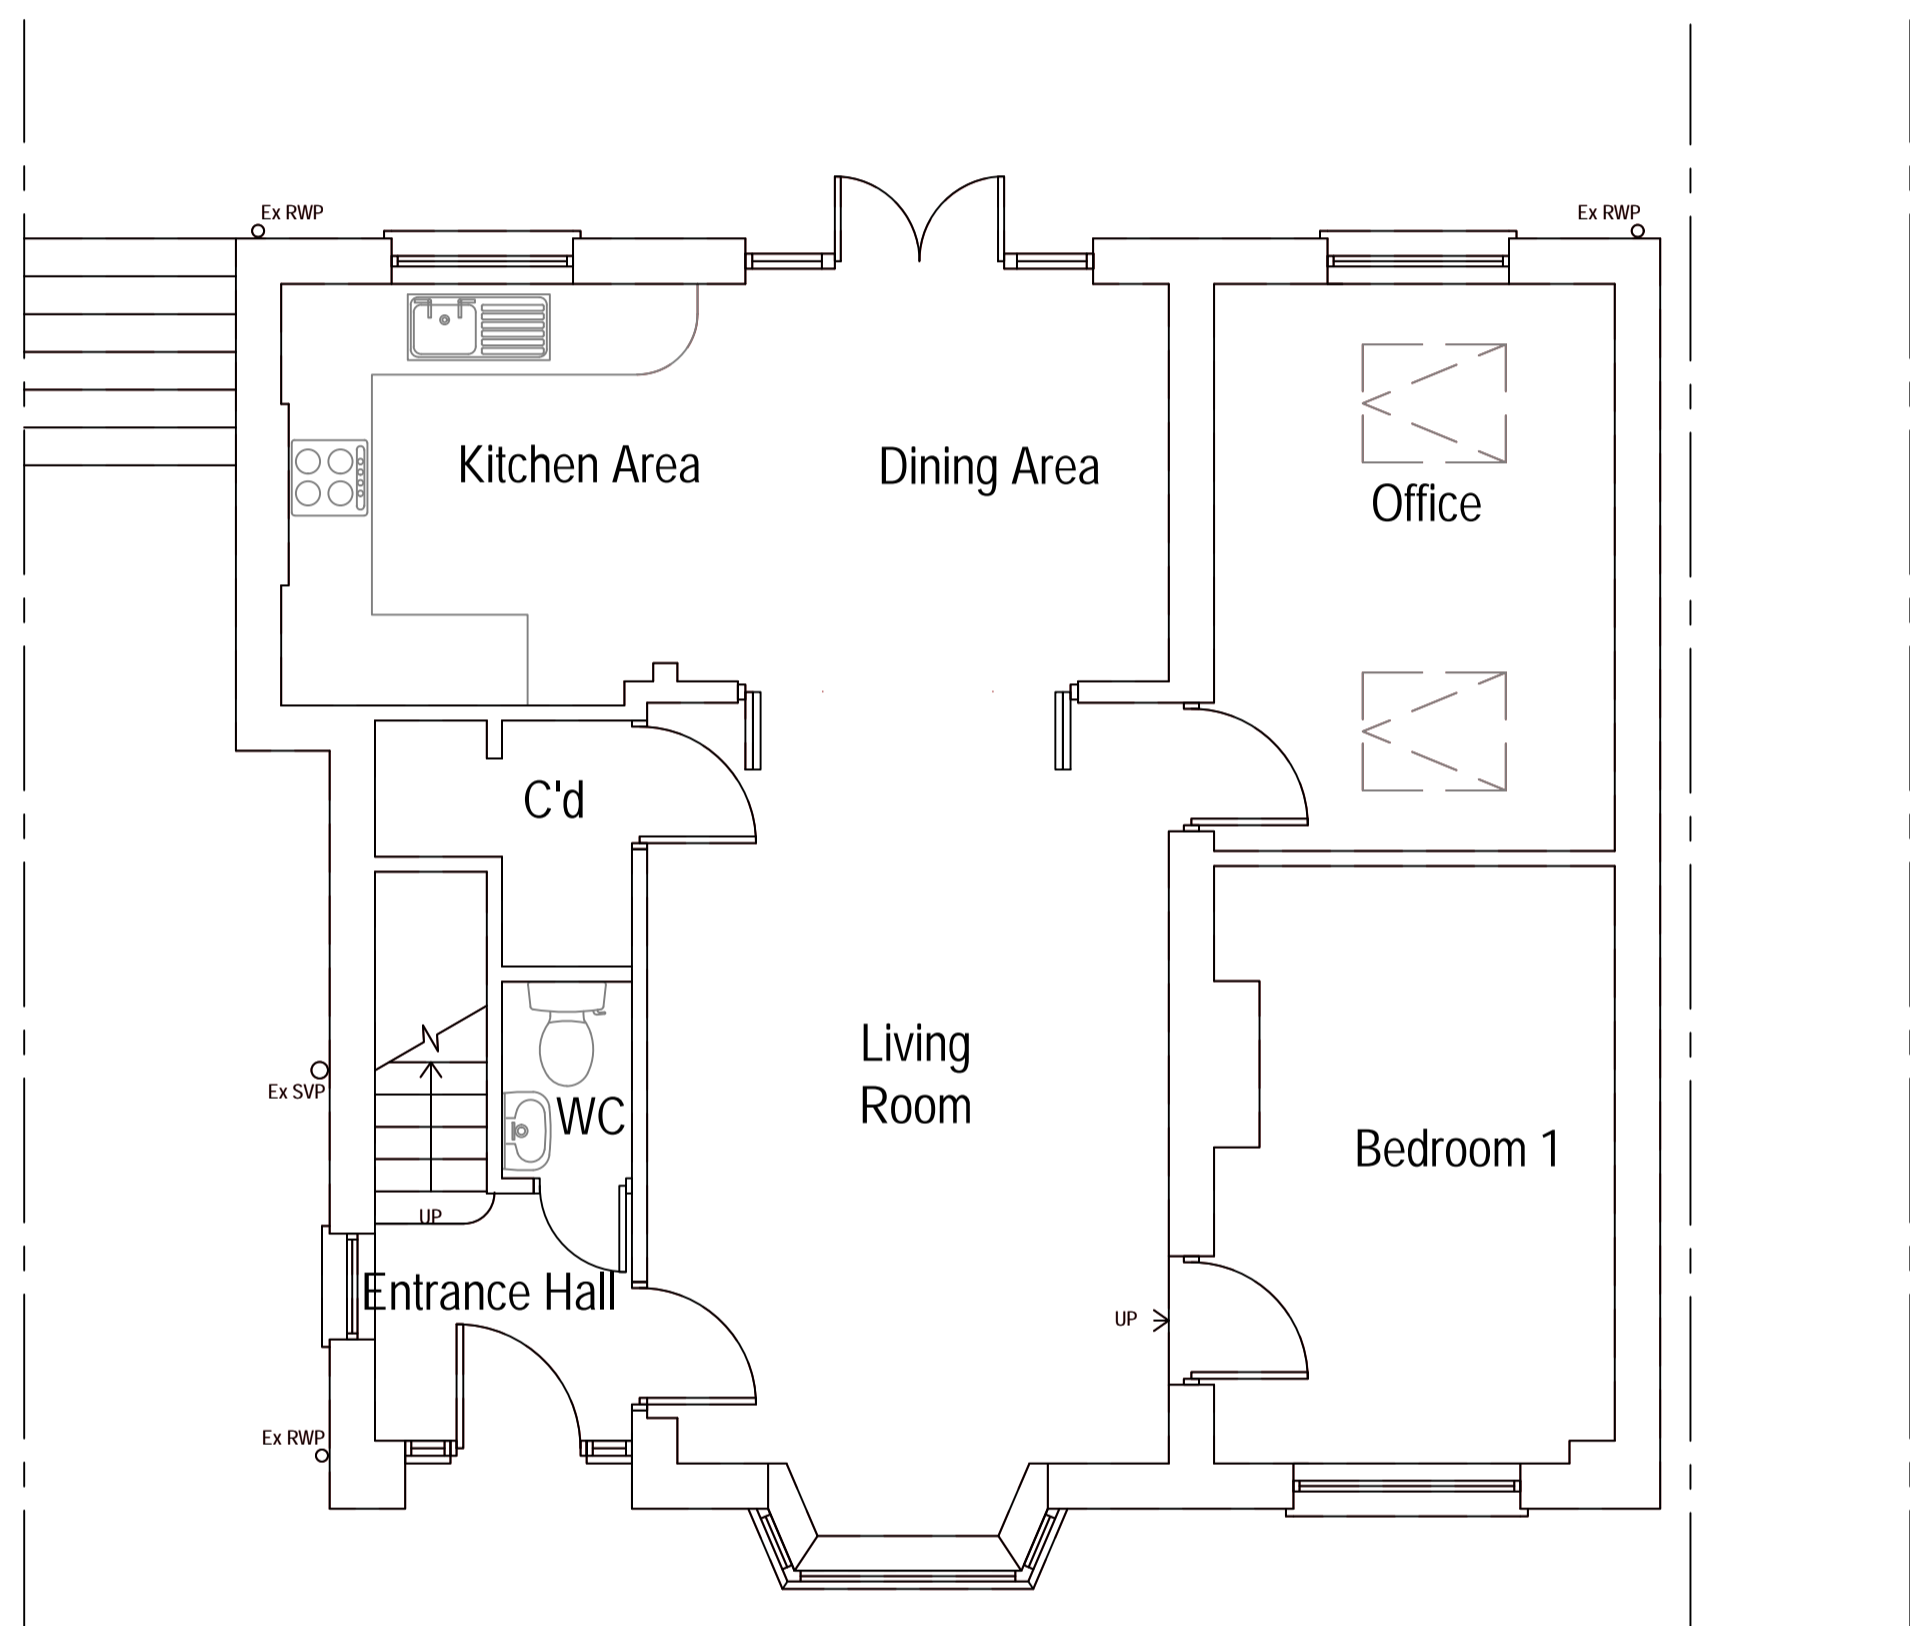


Proposed Ground Floor Plan

Area ca. 65.90 m²
 Additional Area: 0.00 m²

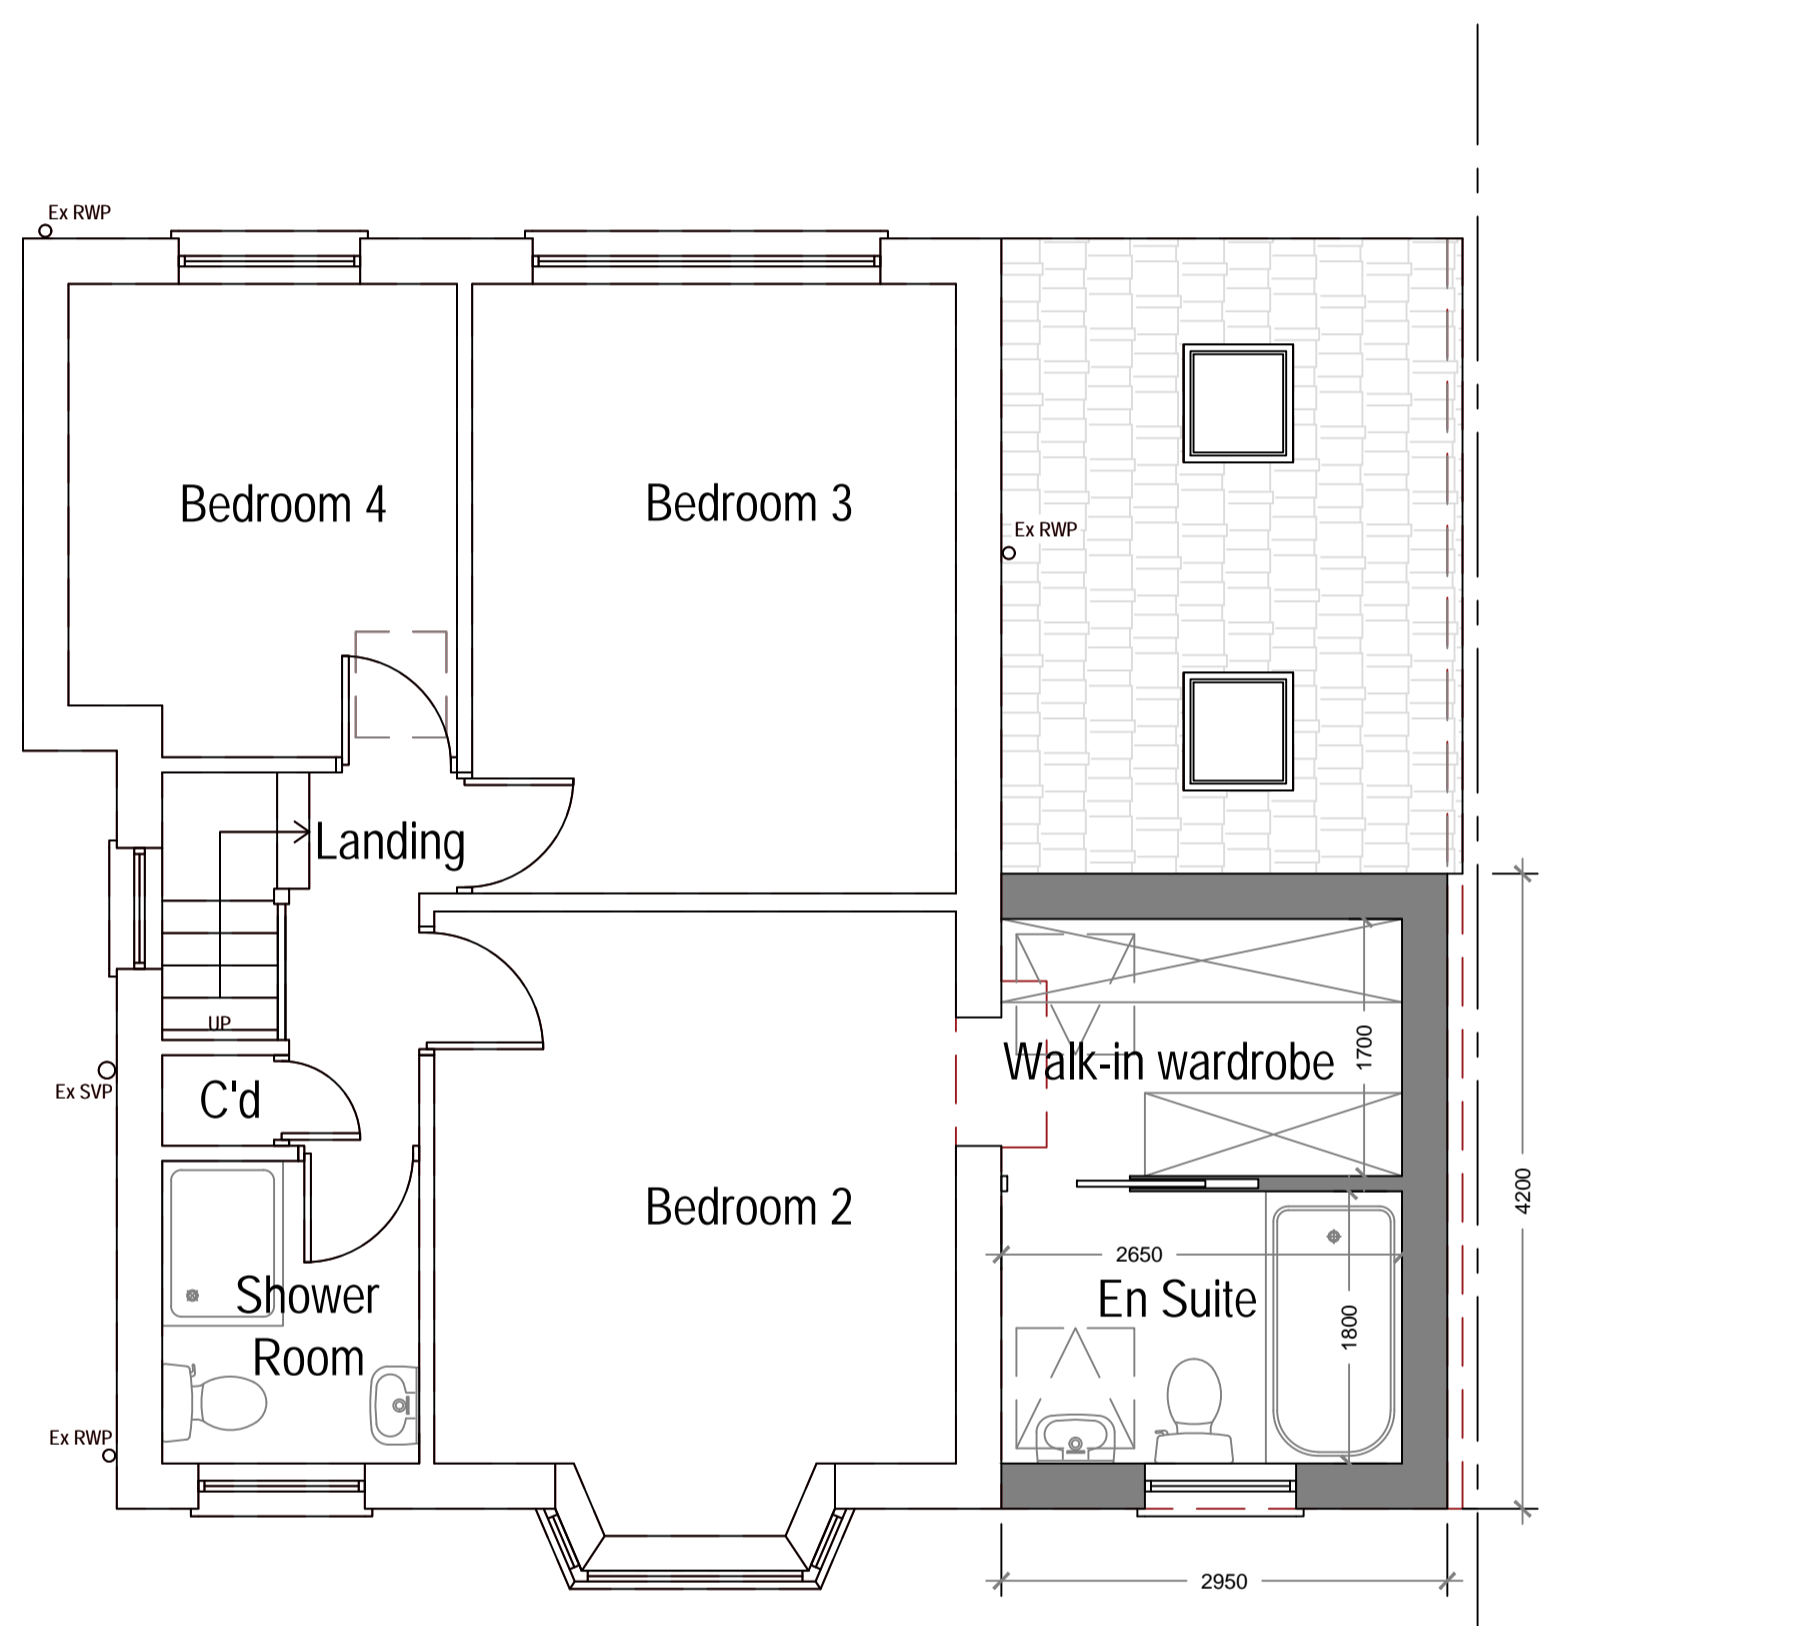


Proposed First Floor Plan

Area ca. 53.85 m²
 Additional Area: 10.62 m²

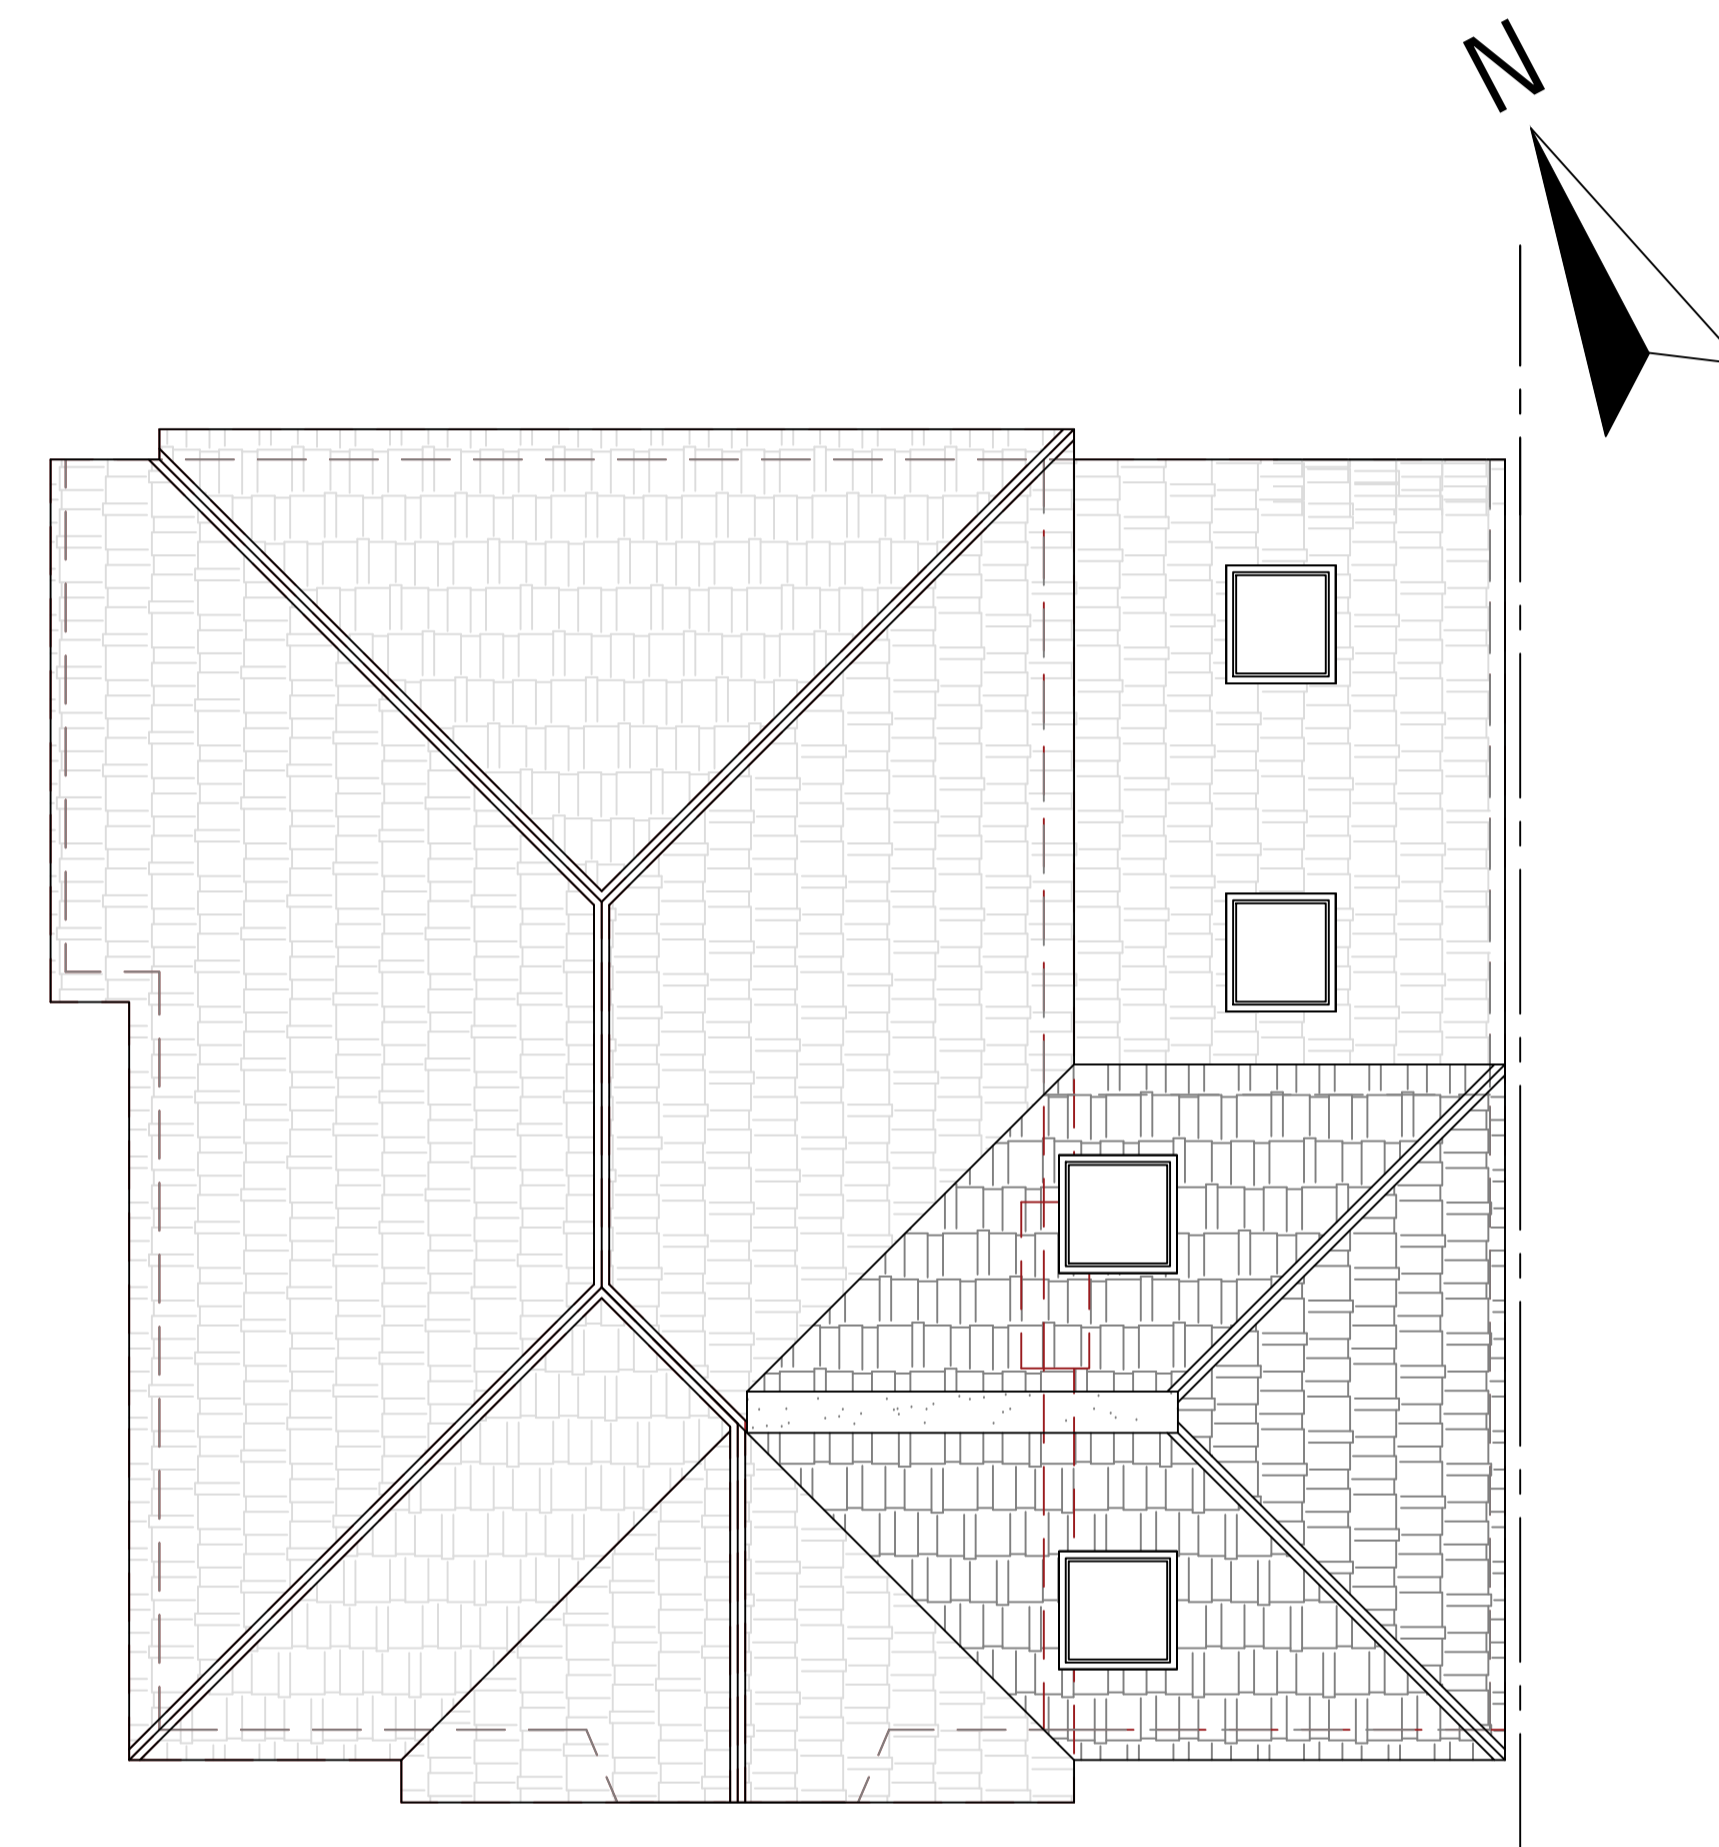

Proposed Roof Plan

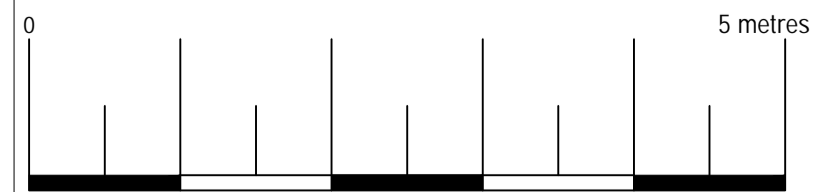

Arkiplan			
<small>ArkiPlan Architectural Ltd Enquiries@ArkiPlan.co.uk Lytchett House, 13 Freeland Park, Wareham Road, Poole, Dorset, BH16 6FA</small>			
Site	62 Turnsteads Avenue, Cleckheaton BD19 3AL	Date	19.09.2024
		Sheet	24-1618 D03 REV 01
		Job	New Extension
Title Number	WYK662095	Scale	1:50 @A1, 1:100 @A3
		Title	As Shown