


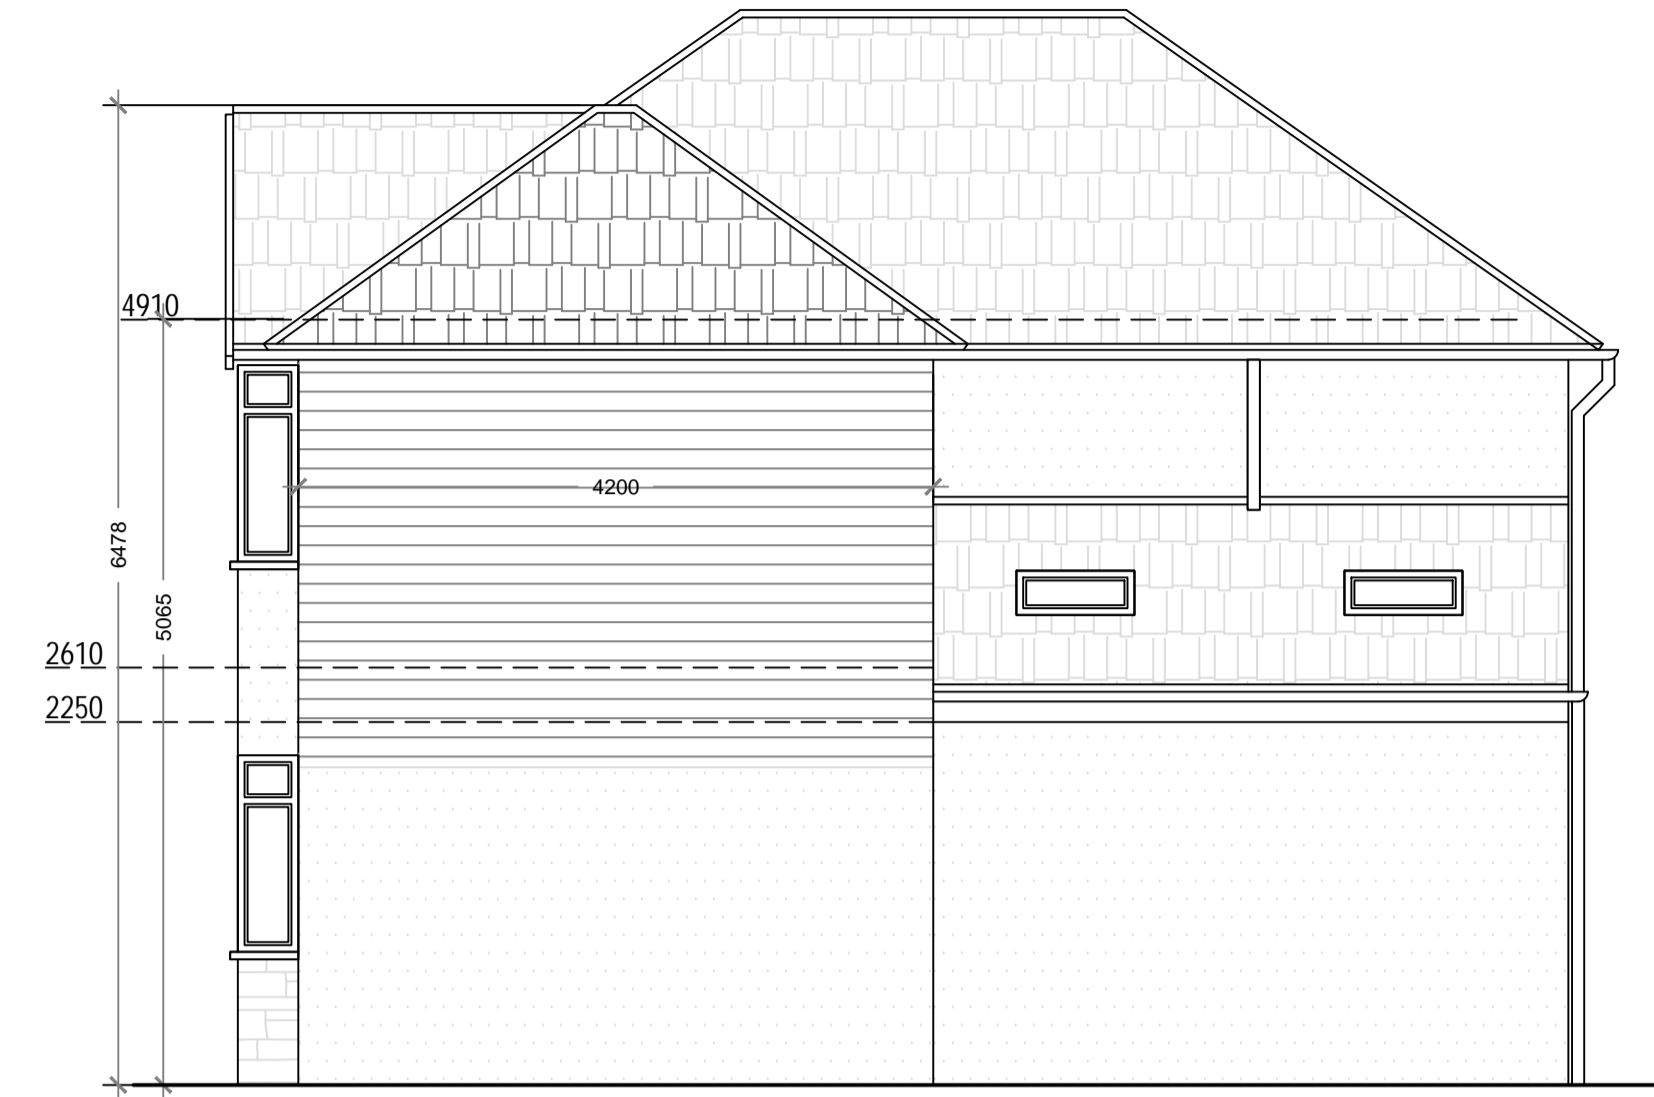


Proposed Southwest Elevation




Proposed Southeast Elevation



Proposed Northeast Elevation

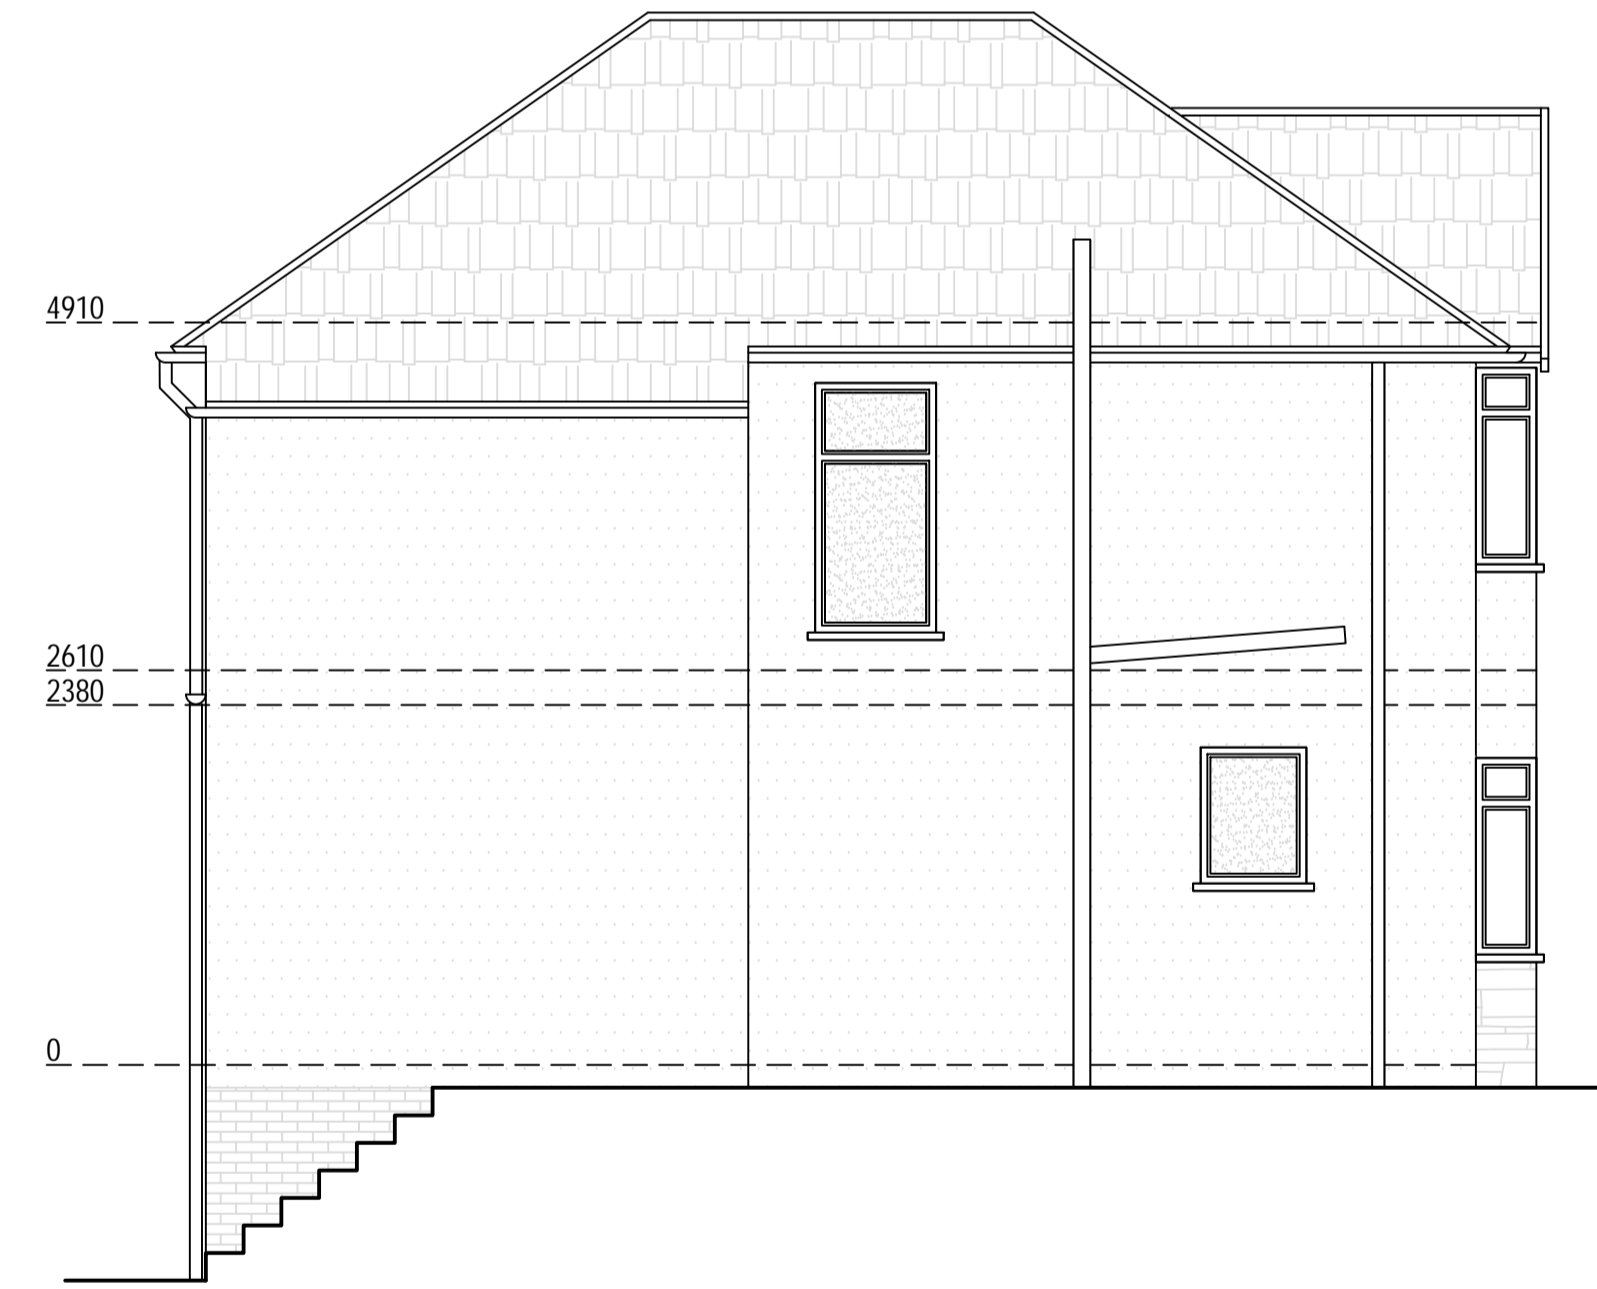

Proposed Northwest Elevation

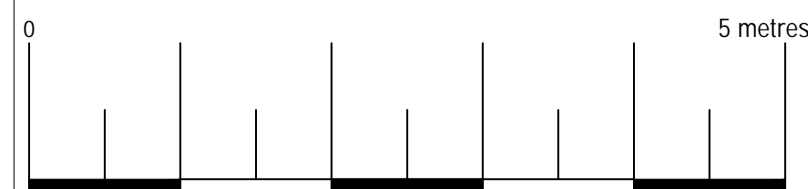

Proposed Materials:
 Walls: Timber cladding
 Pitched roof: Tile (to match existing)
 Flat roof: Ply membrane
 Windows: Double glazed (to match existing)
 Skylights: Size as indicated (not protruding more than 150mm above the existing roof plane)

Arkiplan
 ArkiPlan Architectural Ltd Enquiries@ArkiPlan.co.uk
 Lytchett House, 13 Freeland Park, Wareham Road, Poole, Dorset, BH16 6FA

Site	62 Turnsteads Avenue, Cleckheaton BD19 3AL	Date	19.09.2024
		Sheet	24-1618 D05 REV 01
		Job	New Extension
Title Number	WYK662095	Scale	1:50 @A1, 1:100 @A3
		Title	As Shown