


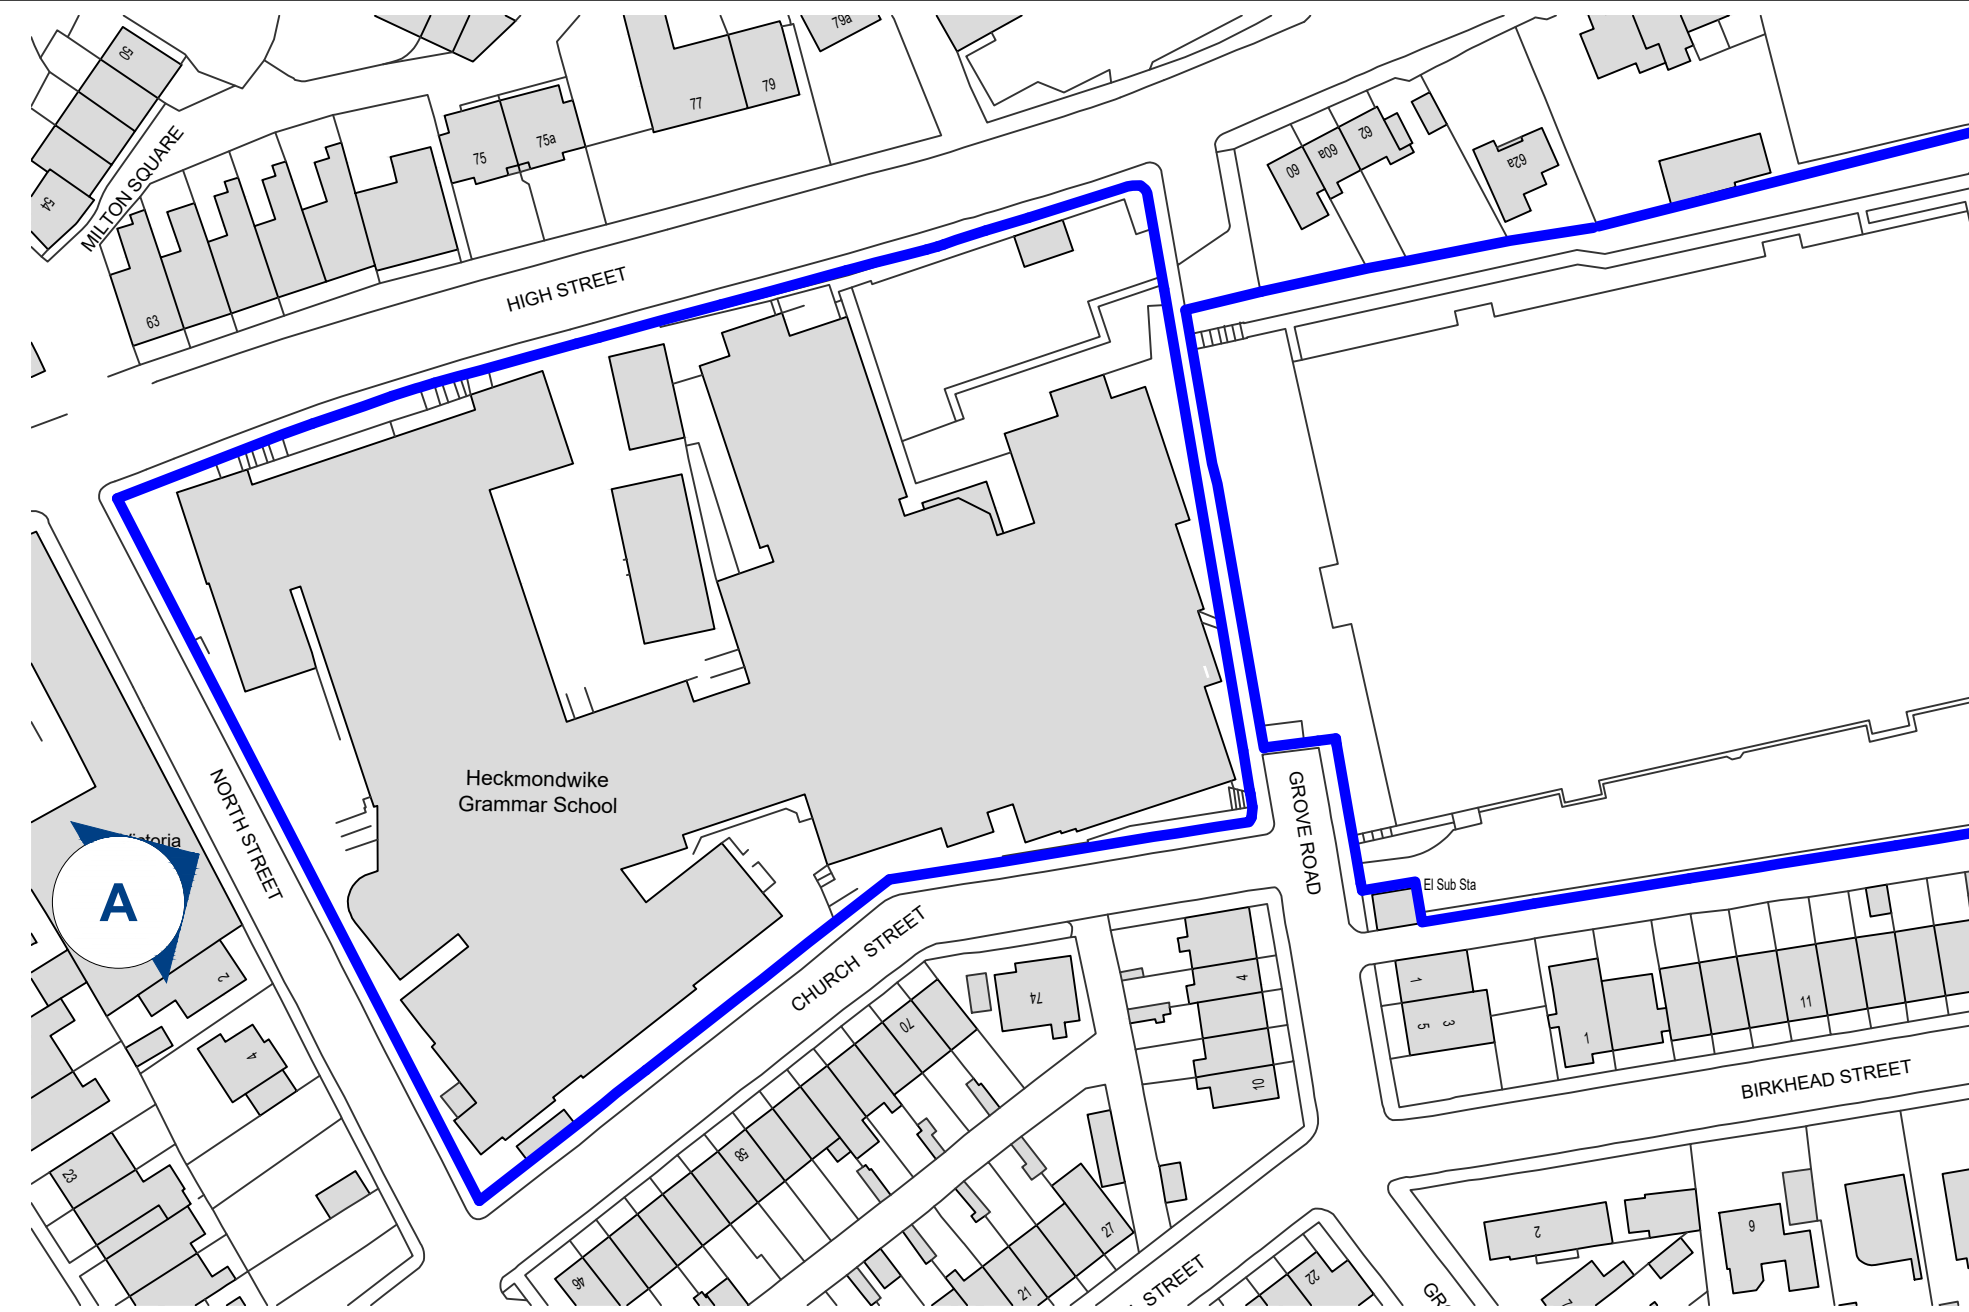

Key Plan
1:1000

Notes


1. This drawing is subject to Copyright all rights reserved.
2. All existing dimensions should be checked on site before commencement of the work, any discrepancies to be reported to E3 Cube Ltd.
3. Figured dimensions are to be used in all cases.
4. This drawing is not to be used for Construction

Safety, Health & Environmental Information


The following notes highlight significant residual hazards identified by the designer. Typical hazards that should be identified by a competent contractor are not included. The Contractor shall carry out the works using an approved safe system of work. Further information on hazards can be found in the design risk register.

Ref	Hazard	Stage	Mitigating Measure
01	Site set up, access, management, and security during the works.	4	Site set up and access strategy to be agreed with the School and issued with tender documents
02	Heavy goods vehicles moving in and out of the site around site. Precautions must be taken by the Contractor.	4	All heavy goods vehicles moving in and out of the site and through the grounds are to be escorted by a bankman.
03	The Site is an occupied School building. Precautions must be taken by the Contractor to the areas of work.	4	Contractor to provide suitable guarding / hoarding(s); to protect pedestrians (students / staff / public) during the construction works.
04	No Asbestos containing materials (ACMs) identified.	4	N/A
05	Falling from height Working at height involving falls from: ladders, scaffolds, working platforms, roof edges & through fragile roofs or rooflights.	4	Contractor to provide method statement for working safely at height. Allow for work to be carried out at ground level or from permanent floor levels where possible.
06	Fire during construction Means of escape for operatives (e.g. stairs, routes) and existing occupants (if in use). Access for fire-fighting appliances and personnel.	5	Contractor to ensure that there are, whenever possible, at least two means of escape in clearly different directions and all escape routes are kept clear of obstructions at all times and not used for storage.


Warning: Contractor must not rely solely upon accuracy of Asbestos information provided in tender specification. Such information included purely is to provide a representative overview of Asbestos-containing materials, which are likely to be encountered during works in relevant areas.

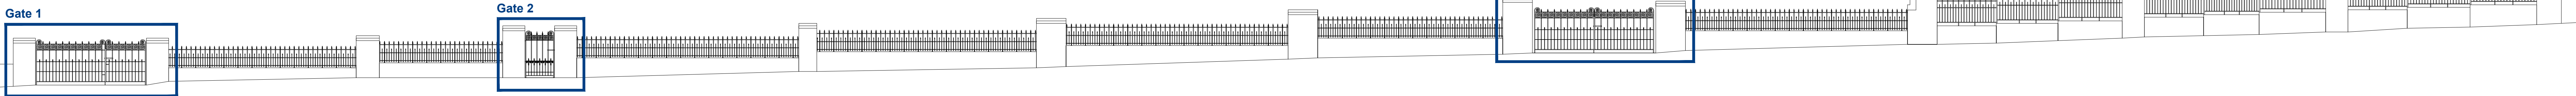

1 North Street - Existing Elevation A
1:100

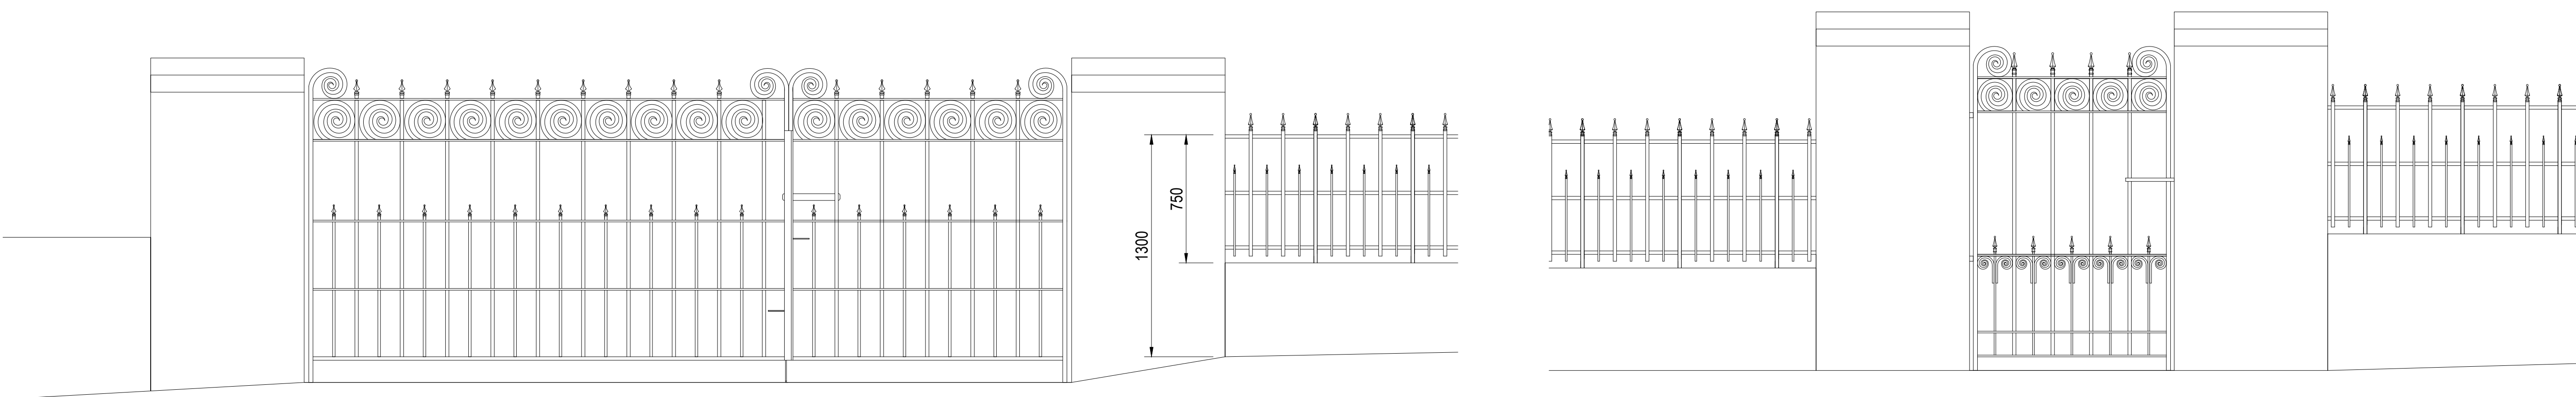

2 Gate 1 - Existing Elevation
1:20

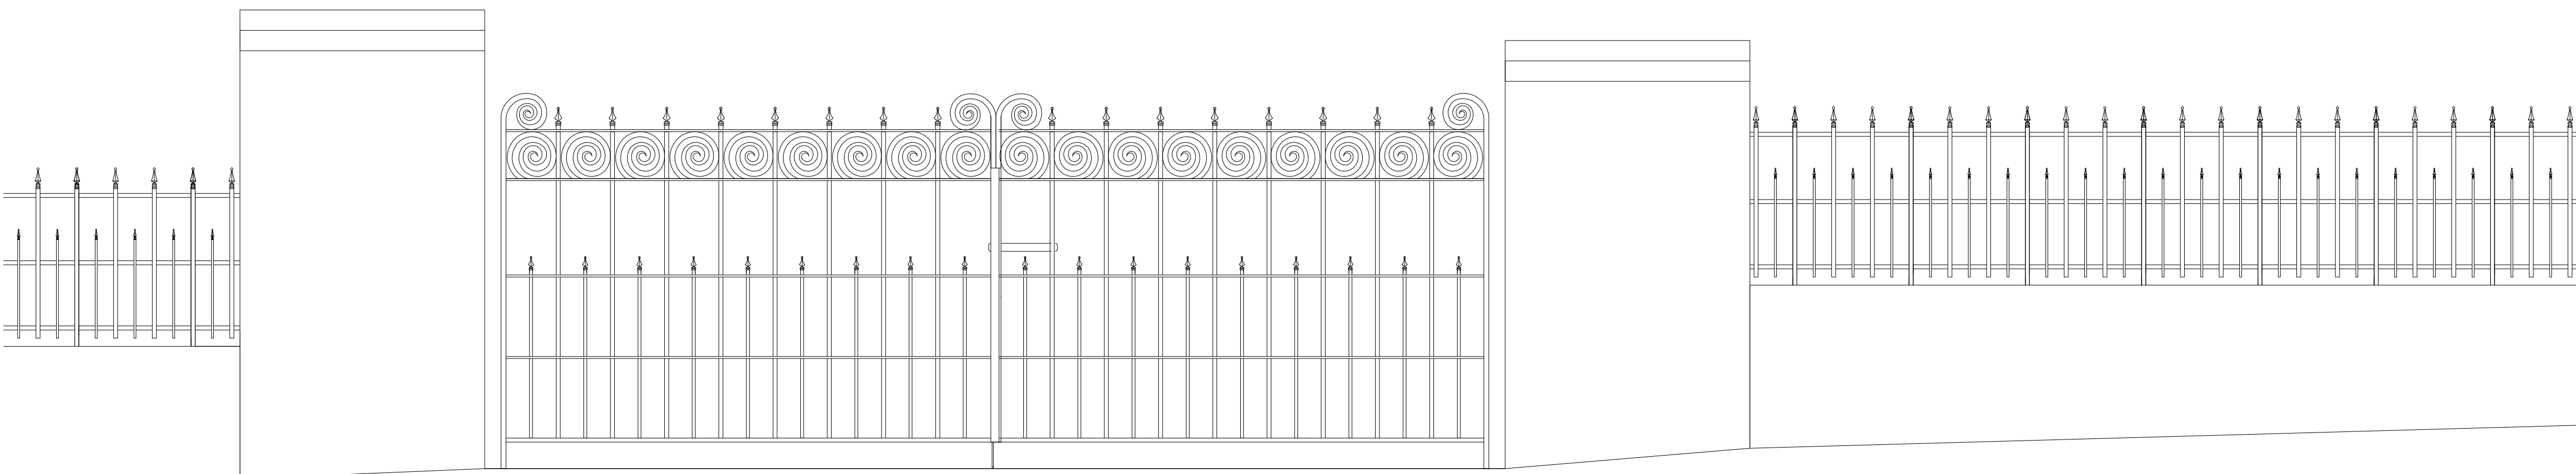


3 Gate 2 - Existing Elevation
1:20



4 Gate 3 - Existing Elevation
1:20

North Street - Existing Elevations

5 Heritage Style Fencing - Existing Elevation
1:20

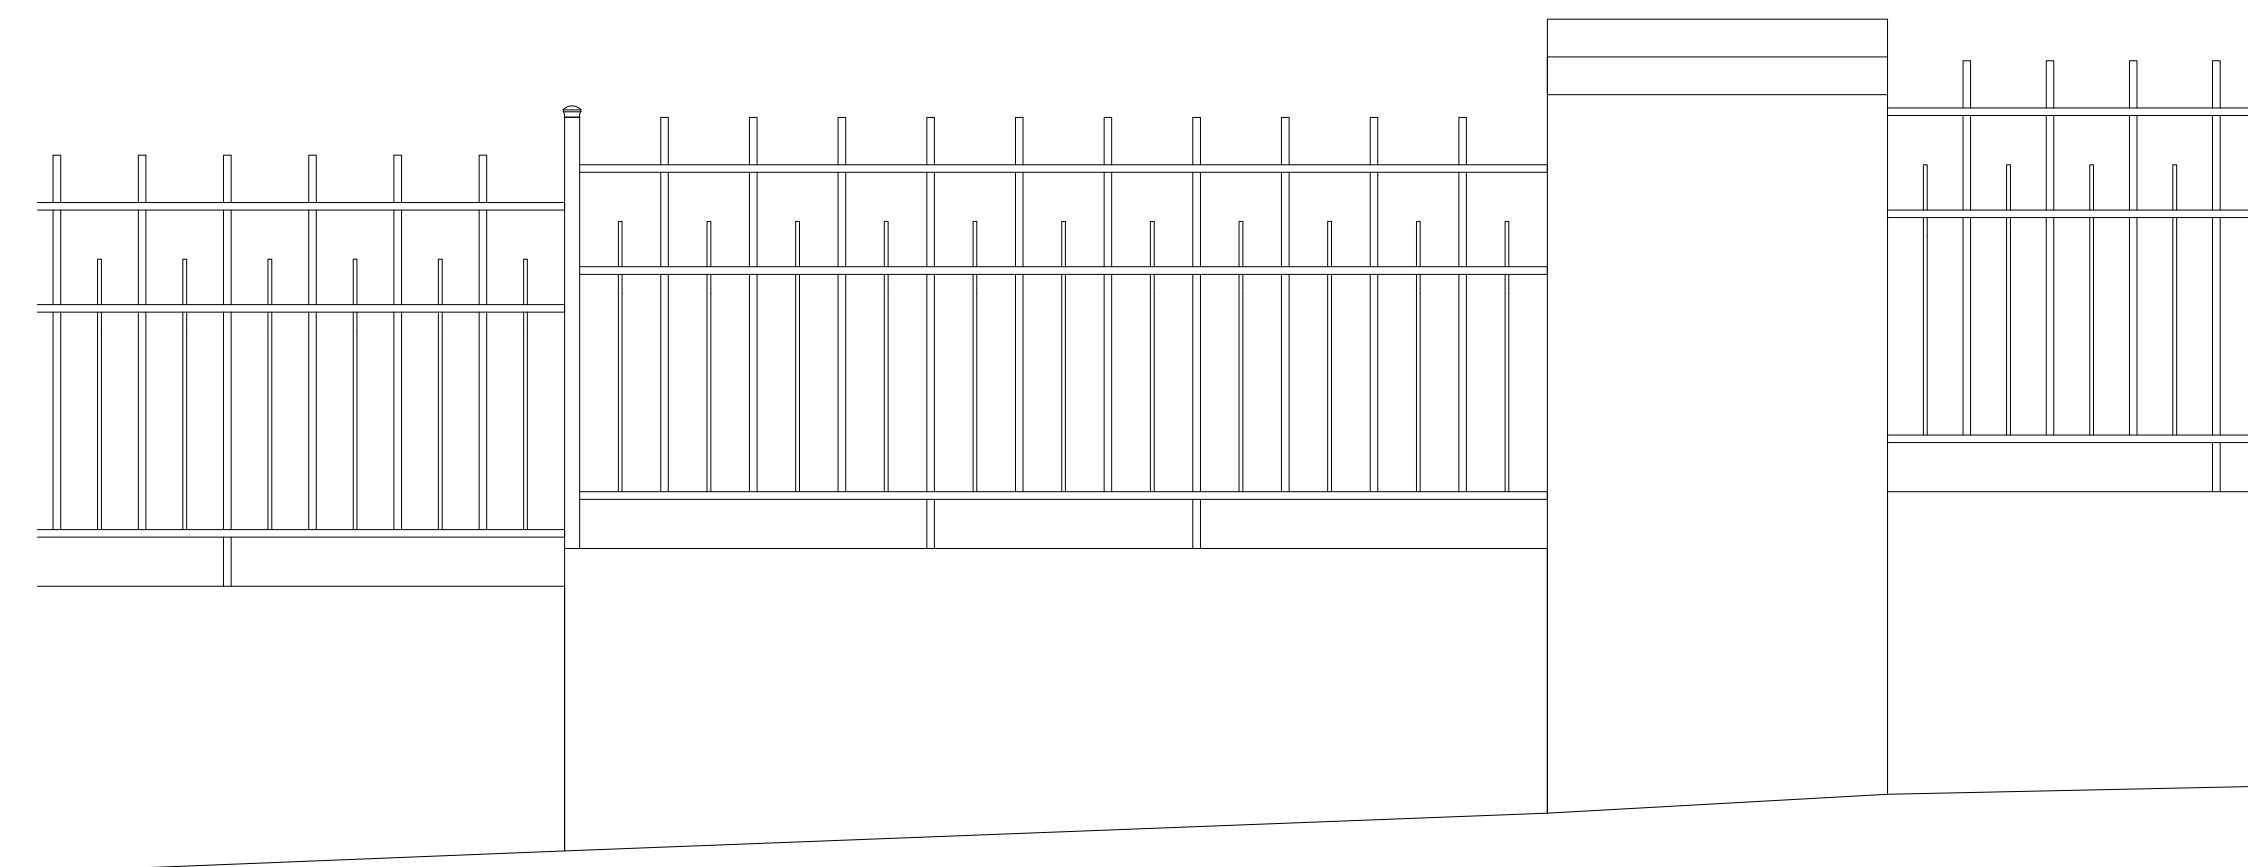

6 Non-Heritage Style Fencing - Existing Elevation
1:20



P03 Planning Issue	23/09/2024	
P02 Key plan added.	12/09/2024	
P01 First Issue	27/06/2024	
Rev	Description	Date
 E3 CUBE "Delivering Aspirations" Unit 23, Merdon Business Village, Hardy Drive, Liverpool, L24 8LG Tel: +44 (0) 151 333 195 191 www.e3cube.co.uk		
Client Heckmondwike Grammar School High St, Heckmondwike WF16 0AH		
Project Heckmondwike Grammar School High St, Heckmondwike WF16 0AH Safeguarding Works		
Title North Street - Existing Elevations		
Drawn Code - Progress of Issue A3 - Planning Issue		Rev P03
1414	As Indicated	@A0 SH PA E3C
Drawing No. HWK03-E3C-11-ELZ-DR-B-001		

