


Elevation

Section

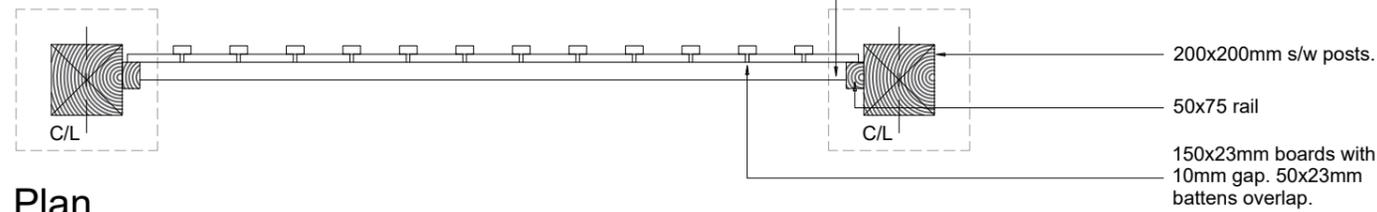

Plan

### Upgraded Timber Privacy Fence

Note: All Timber to be FSC.

C1	Construction issue	19.03.2024	LB
Rev	Description	Date	Initial



**Crest Nicholson Ltd.**  
500 Dashwood Lang Road  
Bourne Business Park  
Addlestone  
Surrey  
KT15 2HJ  
Tel: 01932 580 555  
Fax: 08703 363 990  
www.crestnicholson.com

Crest Project No.

Project name & phase

Site/House Type: Crest Standard Details

Drg Title: Upgraded Timber Privacy Fencing

Scale: 1:20@A3 Date: Mar 2024 Drawn: LB Checked: JC

Drawing No: YOSD-2021-EXT-002

Revision: C1