


SECTION A-A

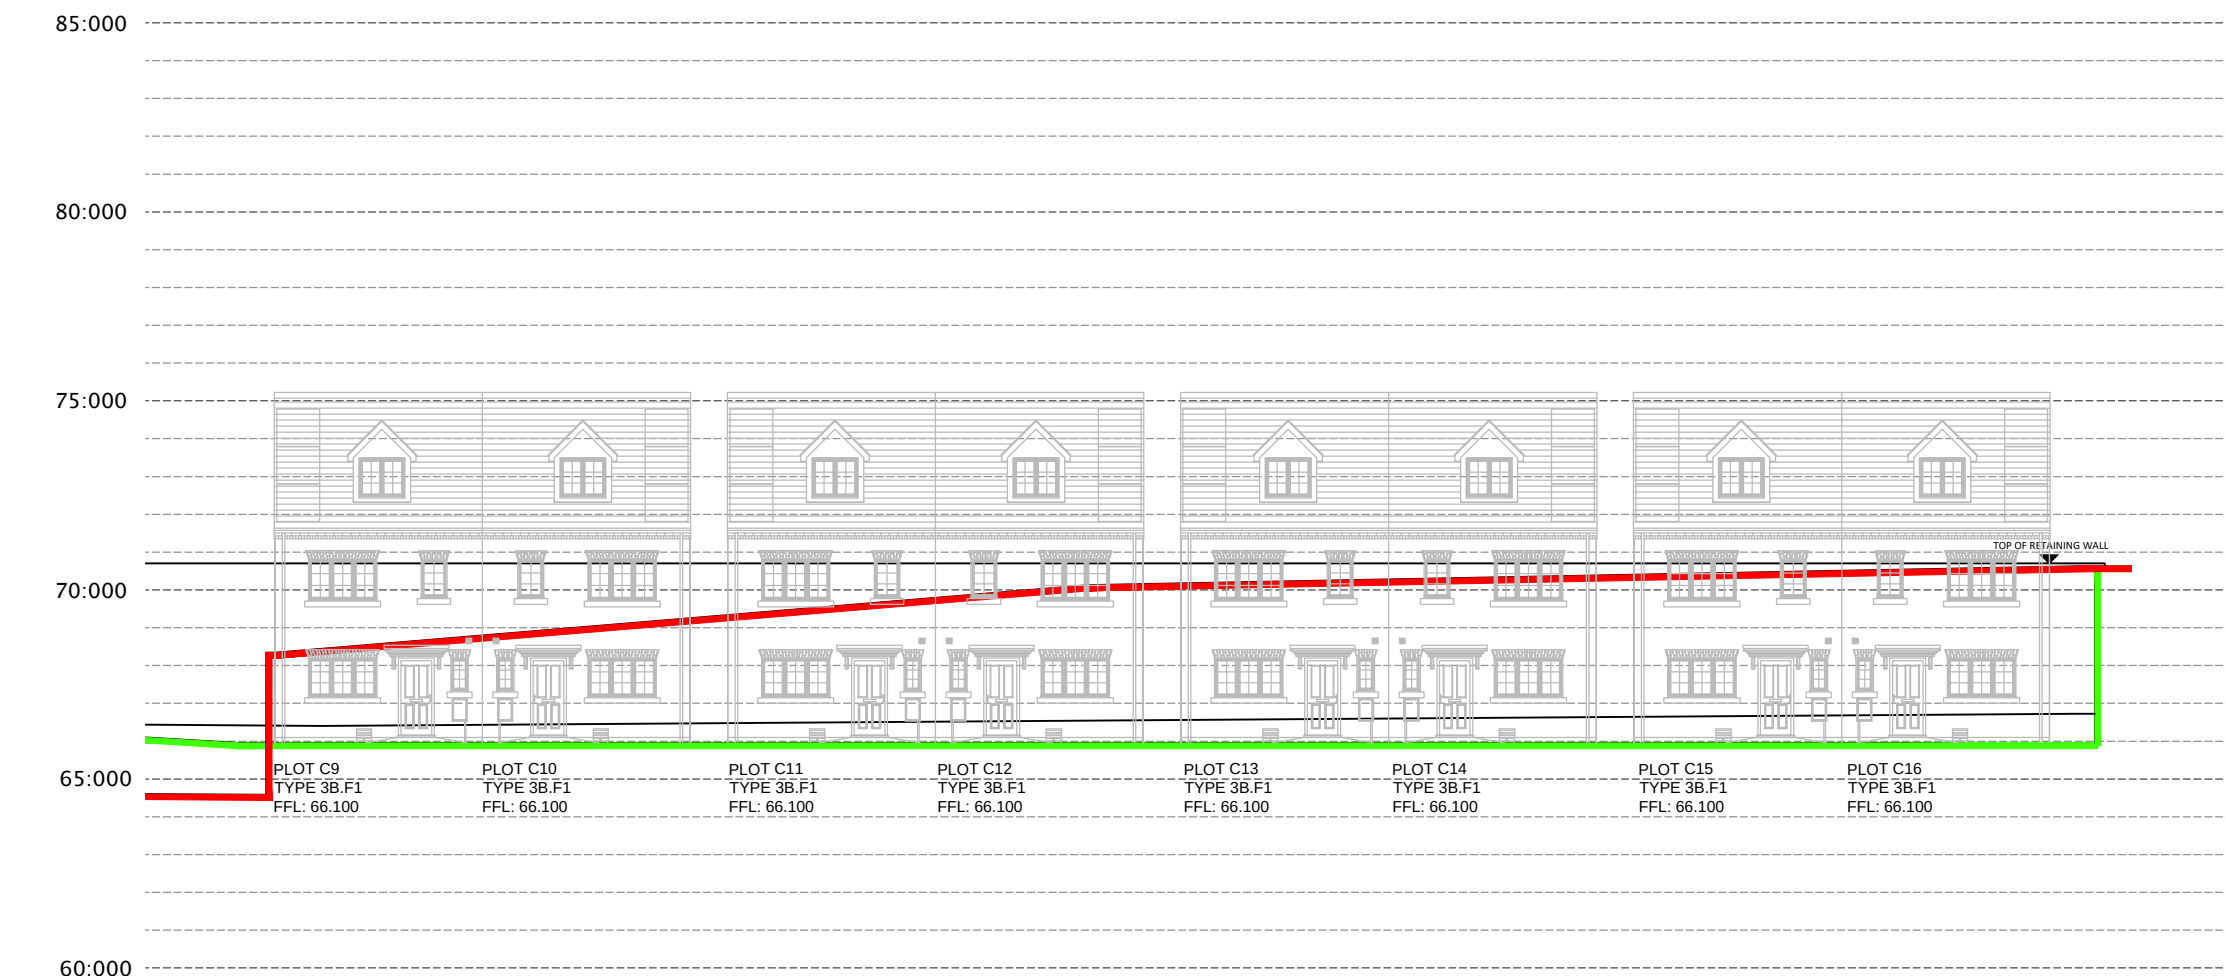

SECTION A-A CONT



SECTION C-C




SECTION D-D



SECTION B-B



SECTION E-E

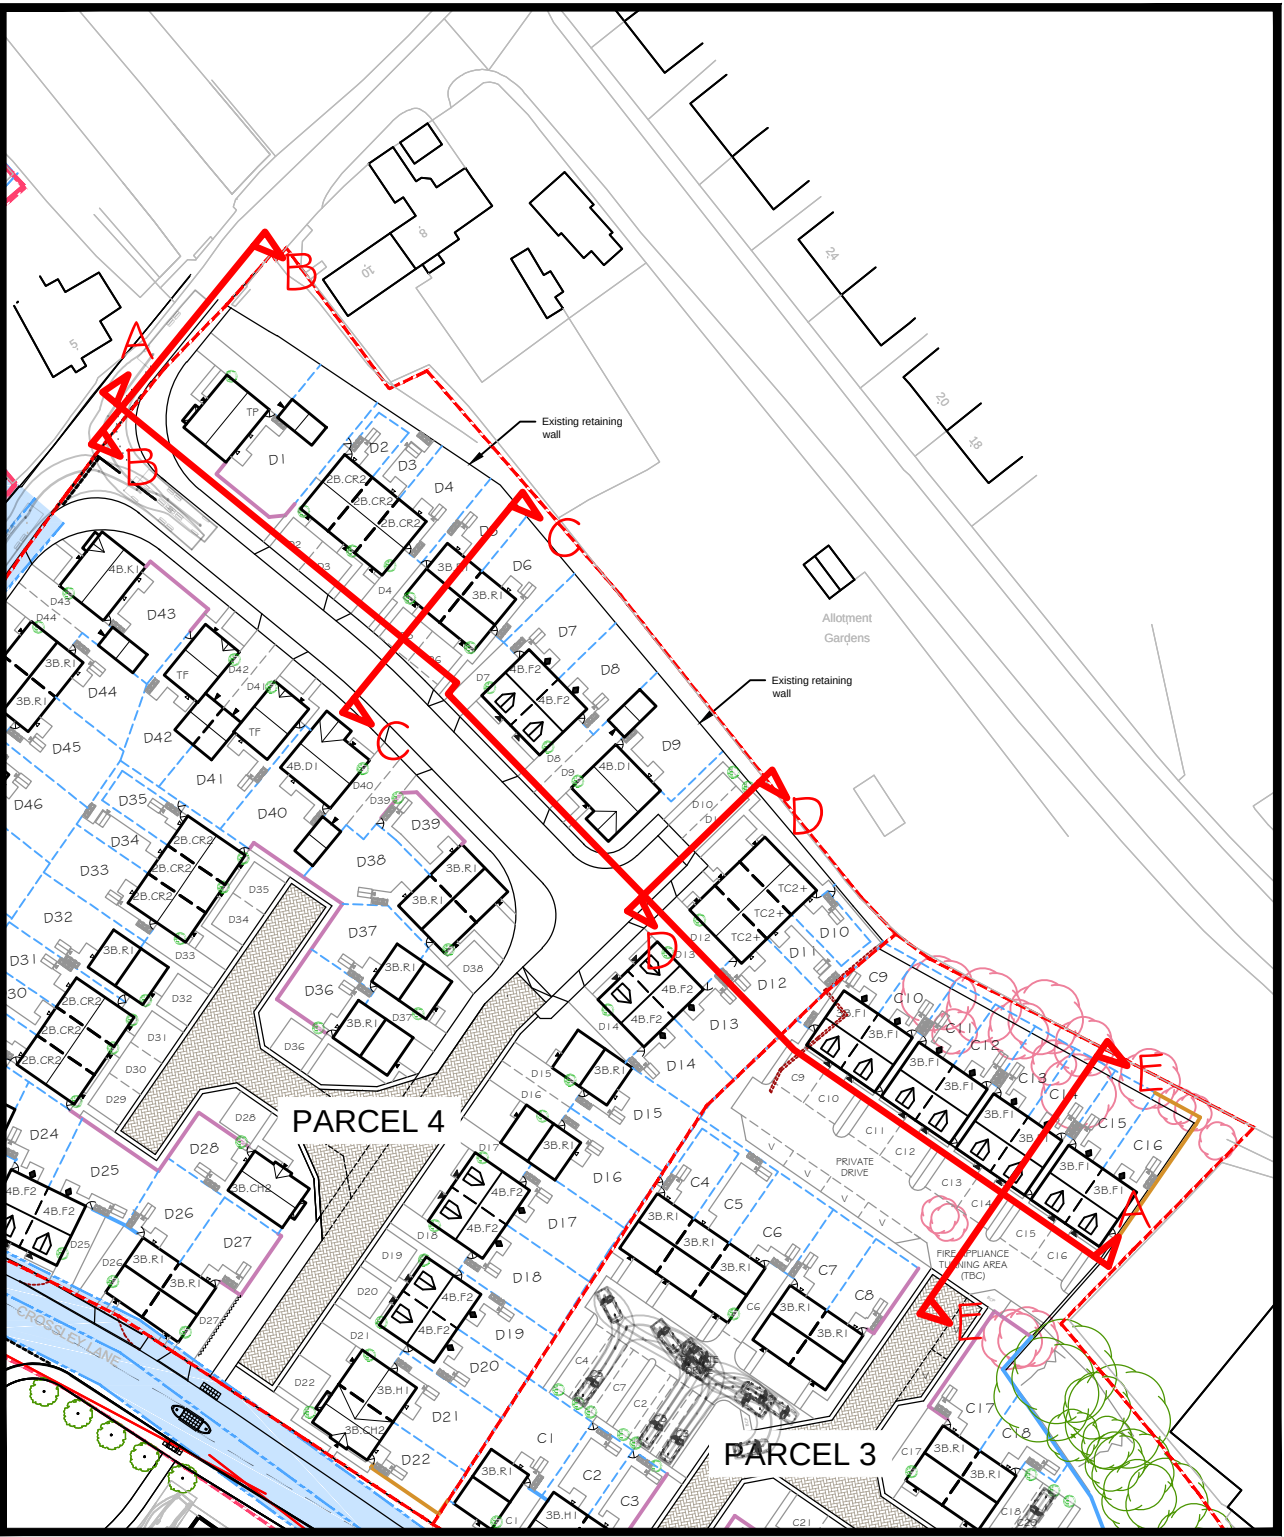

KEY:
EXISTING GROUND LEVEL ———
PROPOSED GROUND LEVEL ———

NOTE: ALL PROPOSED LEVELS SUBJECT TO REVIEW AND ENGINEERS DETAILED DESIGN.

B / 30.09.25 / Updated in line with latest Site Layout revision. JP LM
A / 21.02.25 / Updated to include latest Site Layout revision. SD LM

Rev	Date	Description	Drawn	Check



Architecture
Planning
Urban Design
Landscape

CLIENT:
CREST NICHOLSON

PROJECT:
CROSSLEY LANE,
HUDDERSFIELD

DRAWING:
SITE SECTIONS

DRAWING NUMBER:
23:5666:07B

SCALE @ A1:
1:200

DRAWN: SD
CHECKED: LM

DATE: DEC 24
DATE: DEC 24

JRP Associates
14 Manner Court,
Calder Park, Wakefield, WF4 3FL

T 01924 383322
E info@jrpassoc.co.uk
W jrpassoc.co.uk