



PANELS WELDED, **2.7M** LONG WITH VERTICAL BARS OF **12MM** DIA. SOLID M.S AND **40x6MM** HORIZONTAL MEMBERS SOLID M.S


POSTS **40x6MM** SOLID M.S. WITH
WELDED LUGS FOR PANELS AND
WELDED BASEPLATES

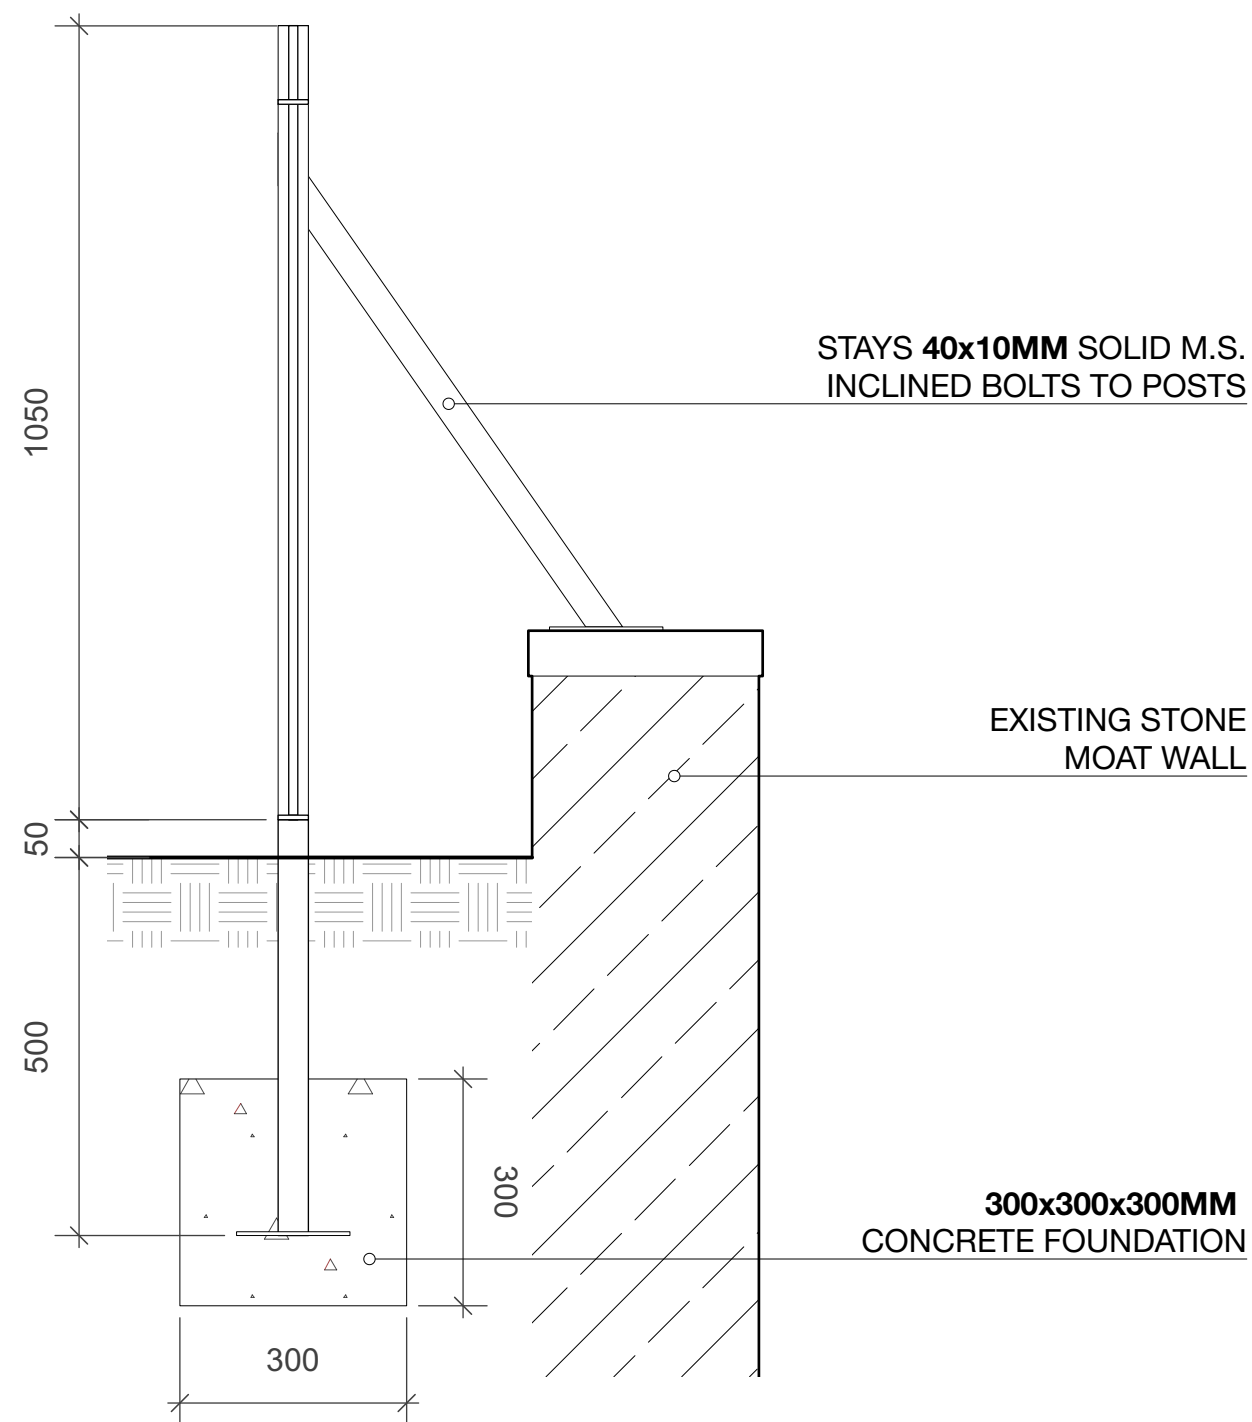

SIDE ELEVATION 1:10

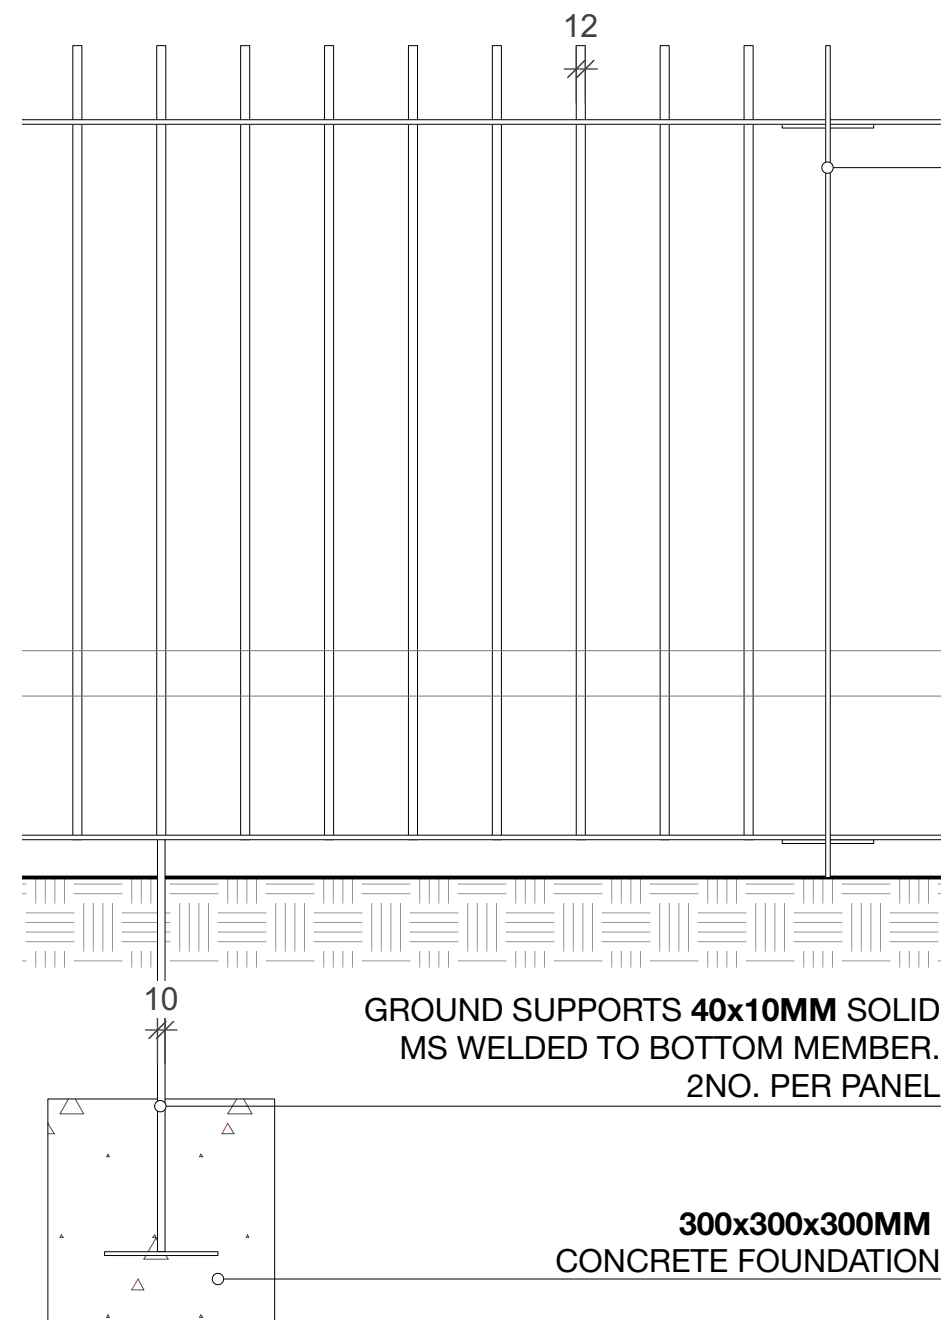

FRONT ELEVATION 1:10

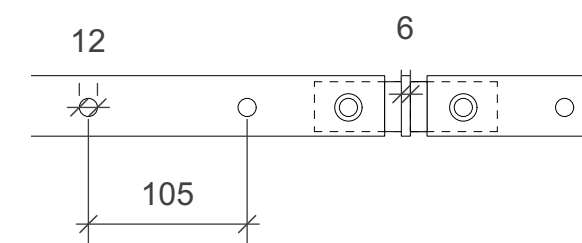

PLAN 1:5

Revision
Project
Alterations to dwelling
Address
Hopton Hall,
Hopton Hall Lane, Mirfield
Client
Mr N. Cheetham
Drawing
Proposed Fence



www.storah.com	mail@storah.com	01706 813214	
Scale	Sheet Size	Date	Drawn
1:10	ISO A3	Sept 24	LA

20-061 - 301

